




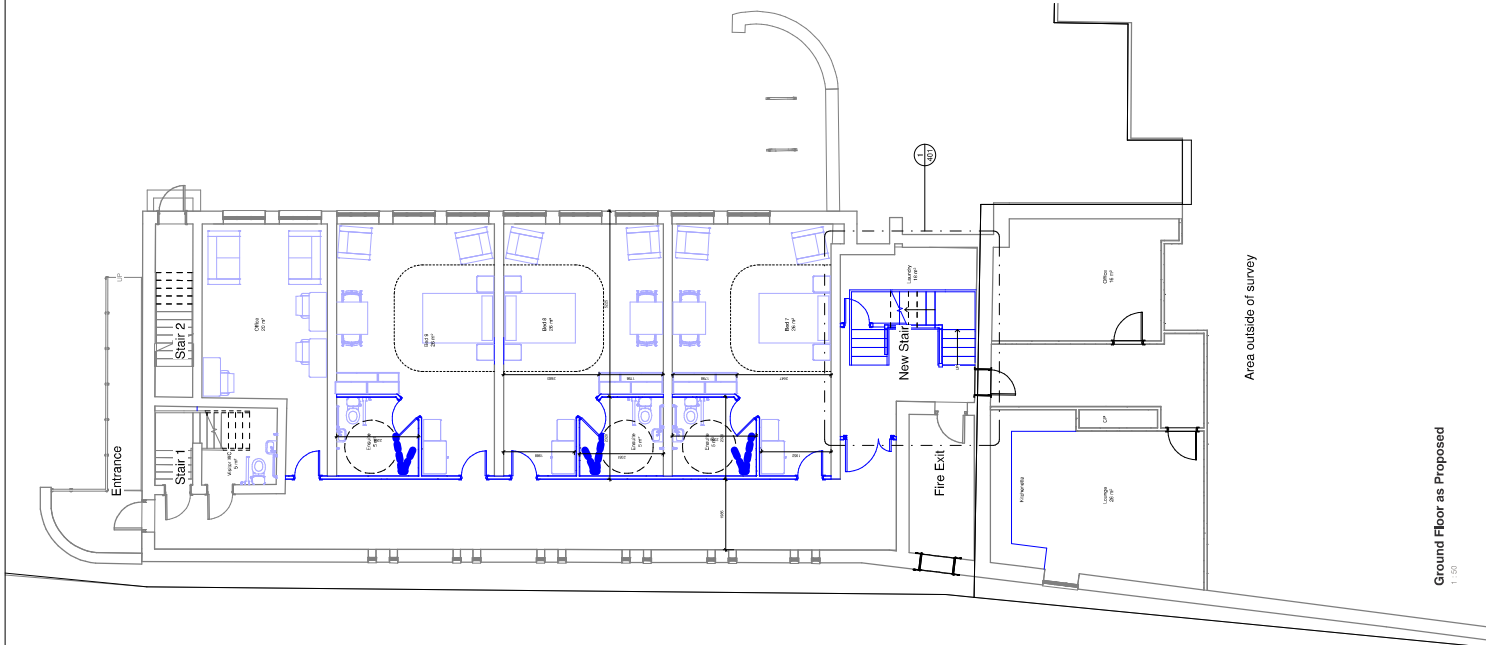

Ground Floor as Proposed

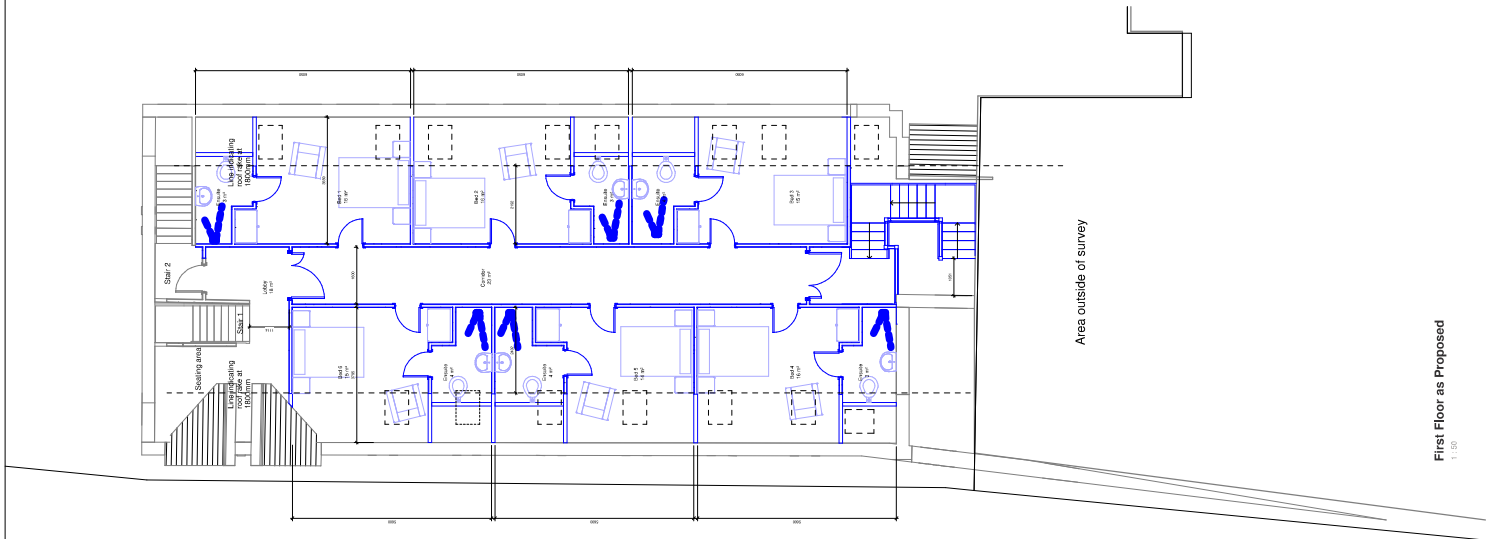

First Floor as Proposed

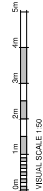

