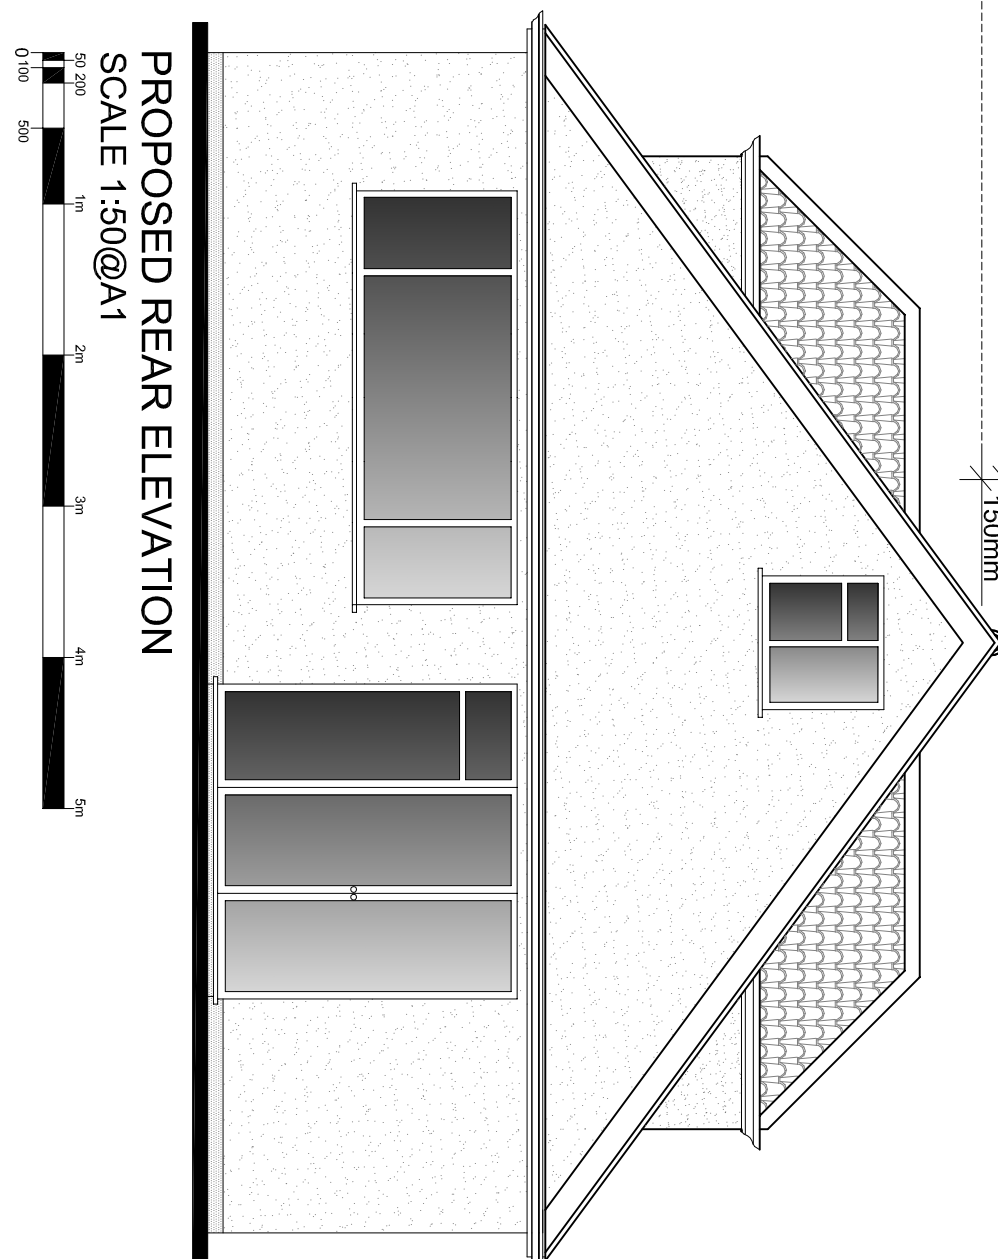
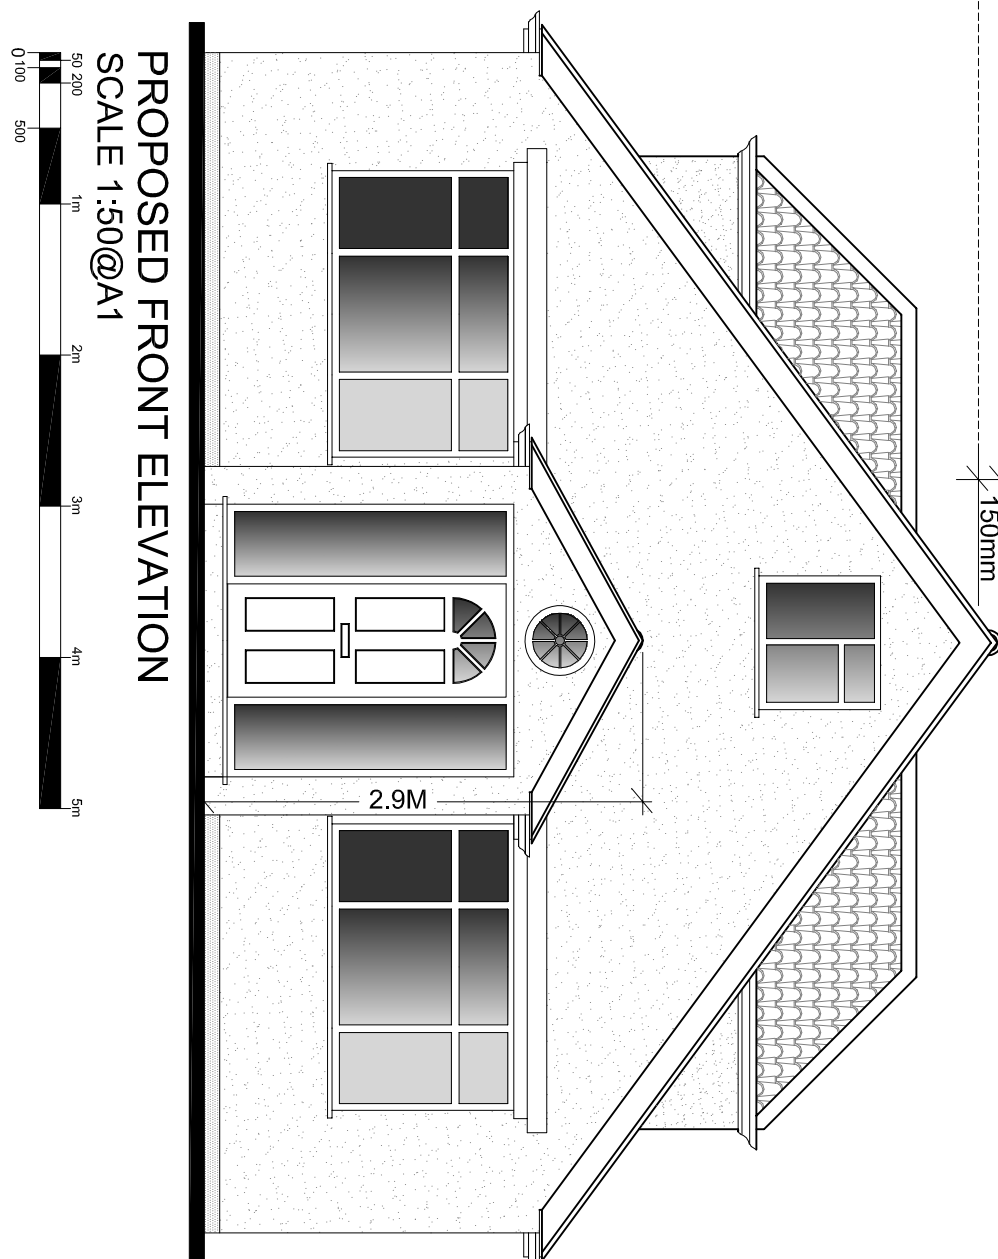
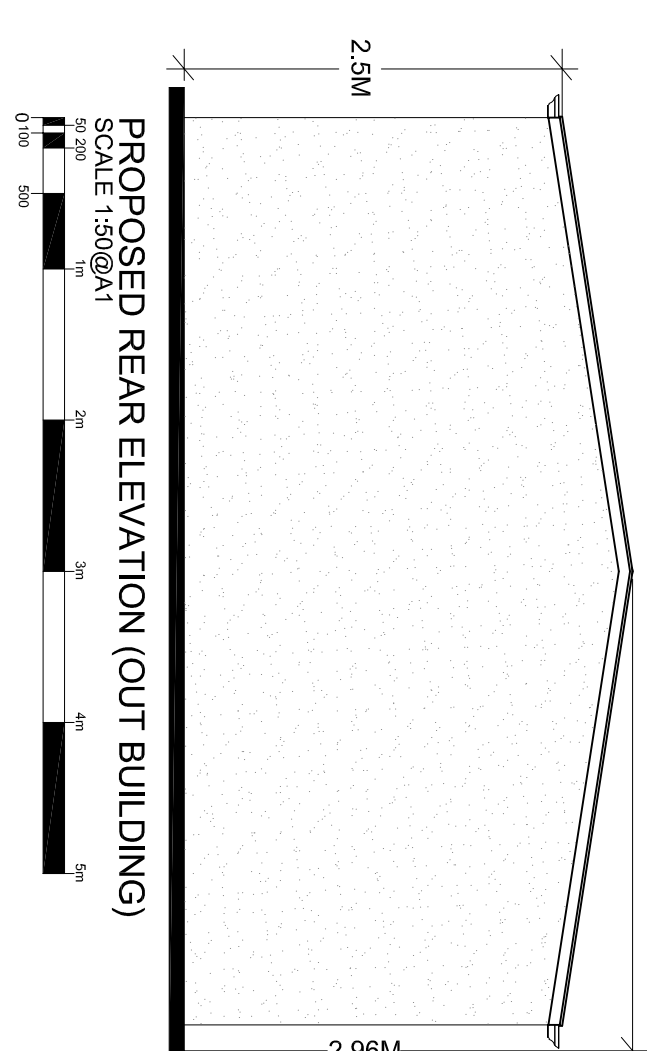


[illegible]

28 Pield Heath Avenue UB8 3PD

## EXISTING & PROPOSED PLANS & ELEVATIONS

DATE  
January 2025

DRAWN  
SMTN

SCALE  
1:50 @ A1

CHECKED

## STAGE PLANNING

265/PP/007a

# DOTS

Architectural Services Ltd

from survey to planning to construction