

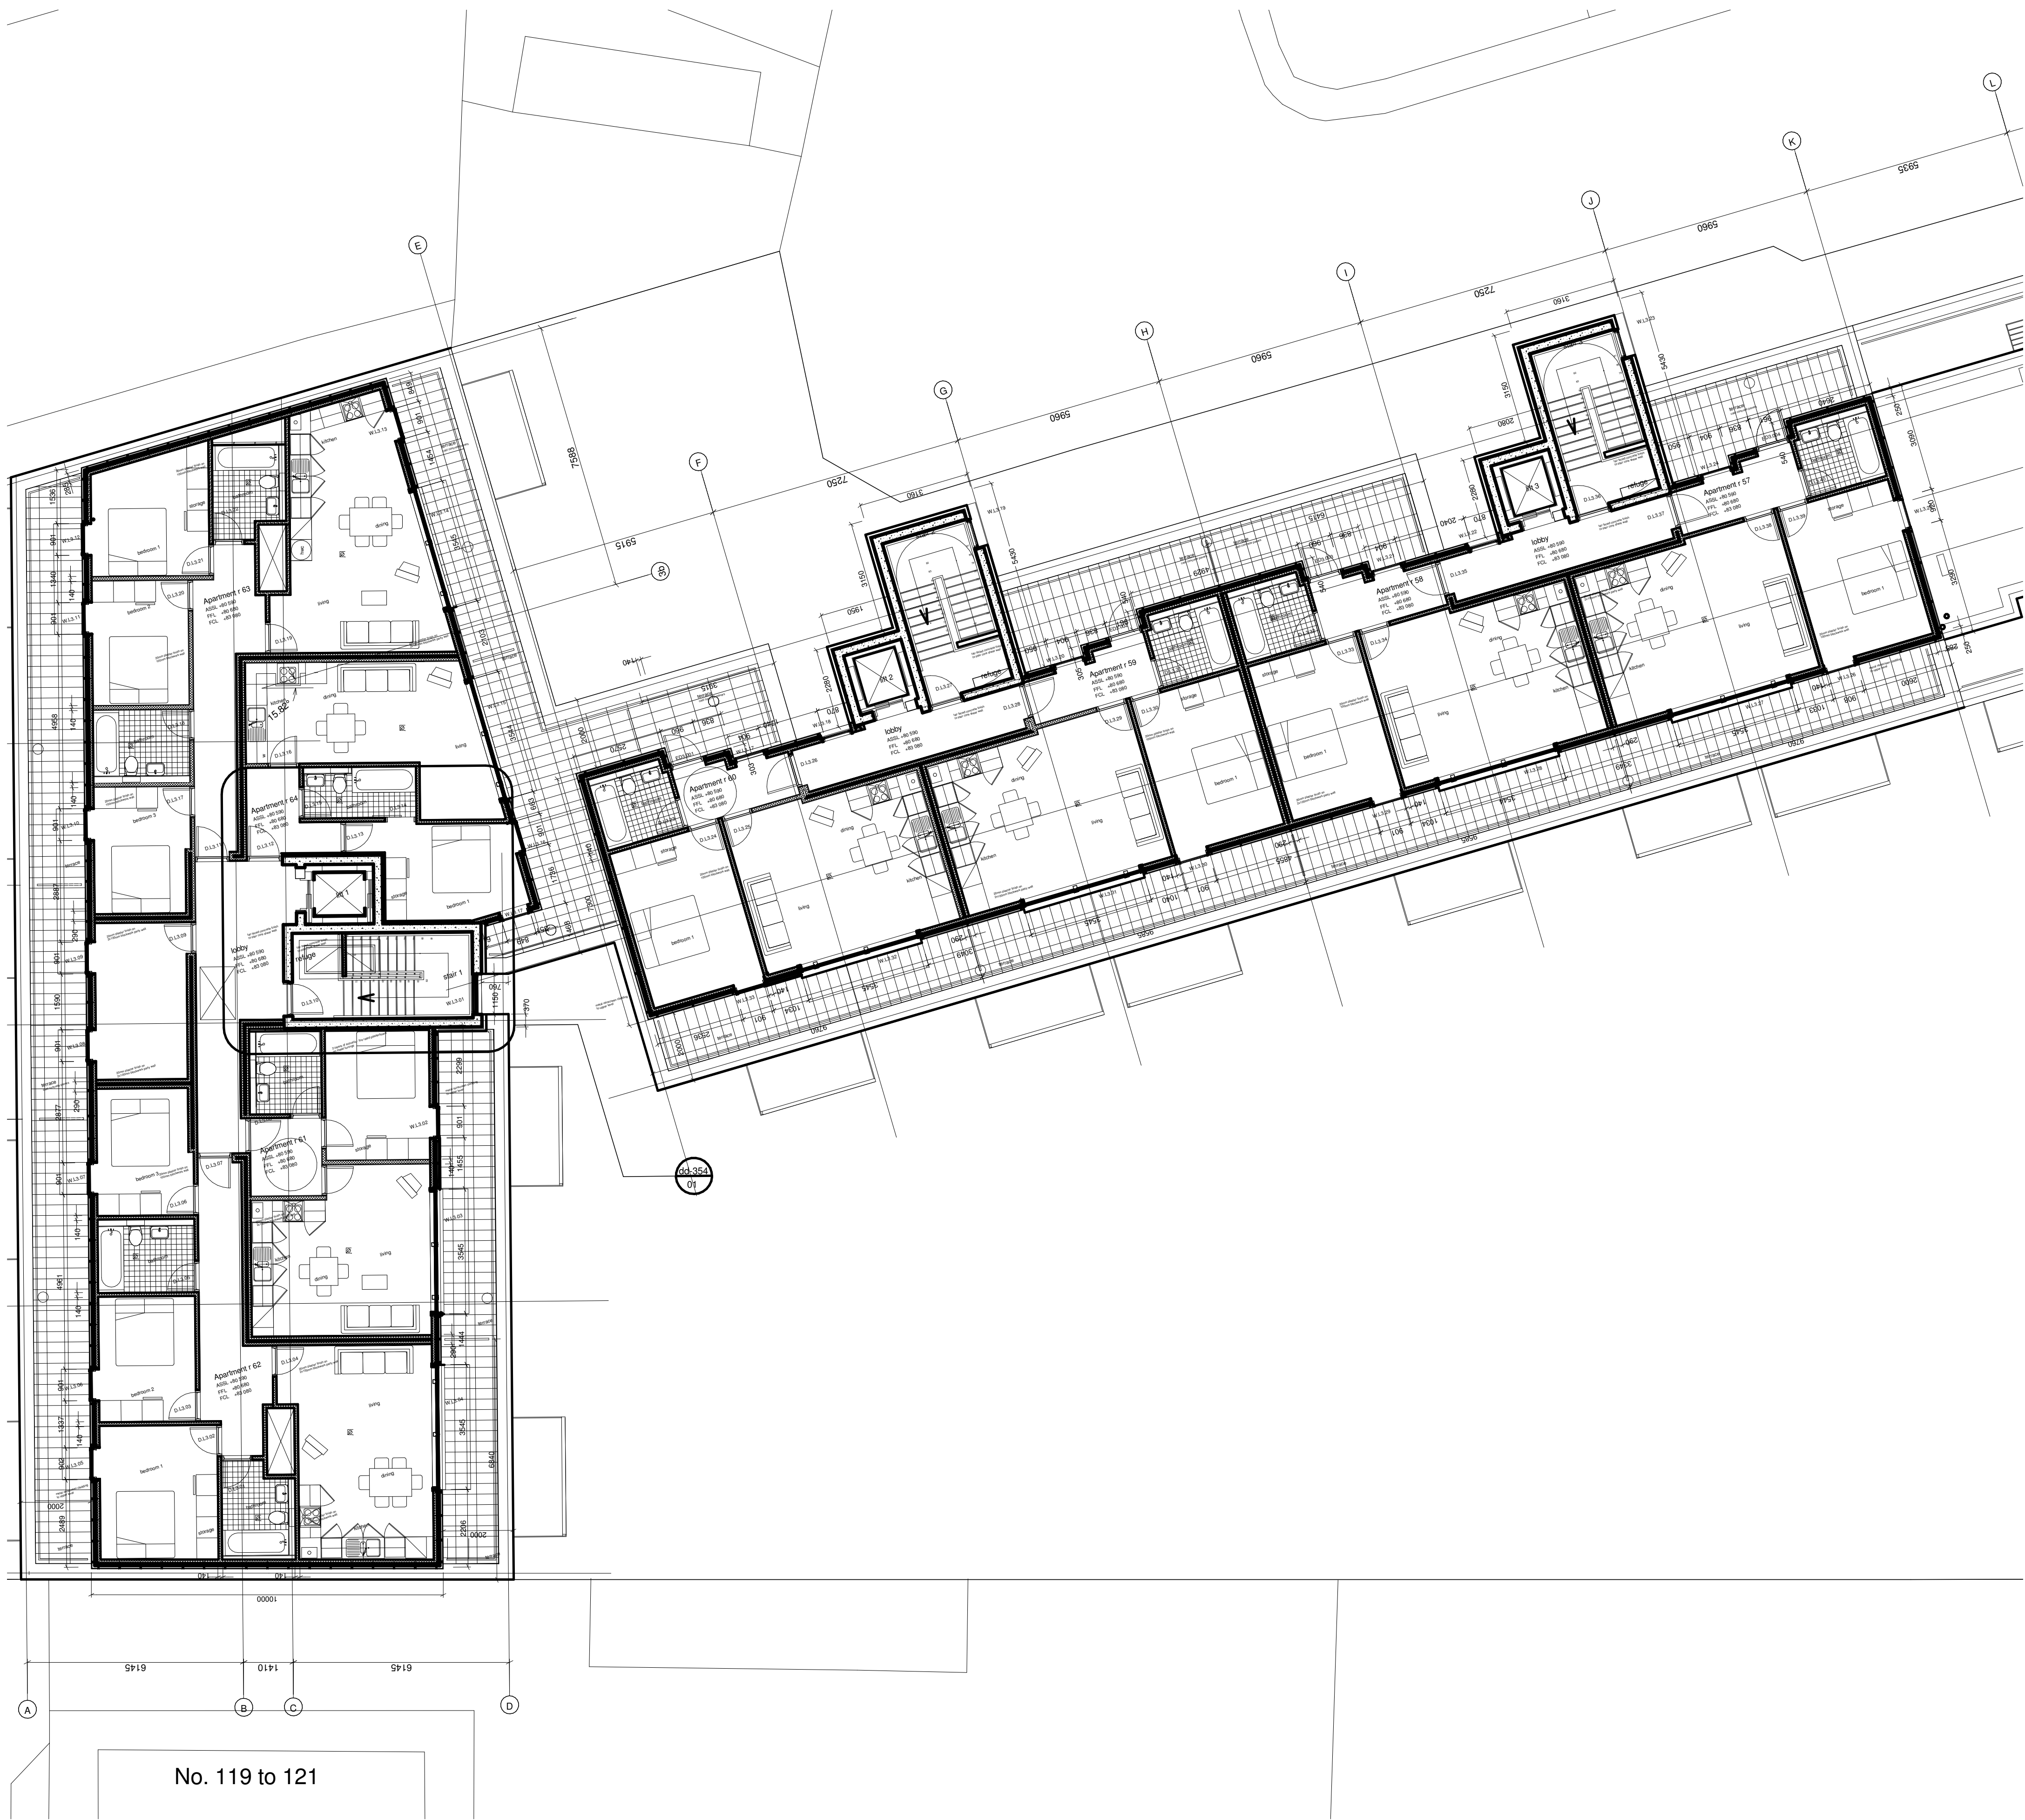


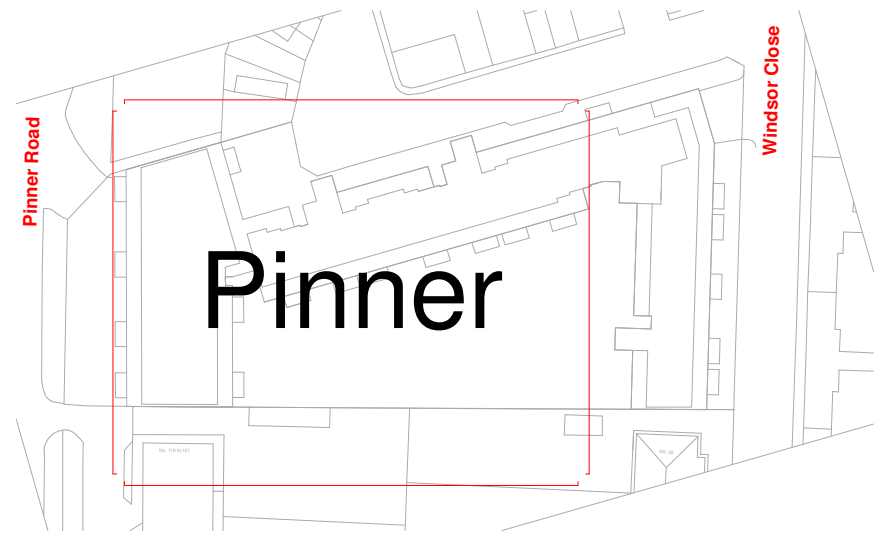

Existing Third Floor - Pinner Area

1 : 100

rev	date	revision description	dm	aud
A	16.12.21	Revision to Planning Consultant's Comment	AV	KV

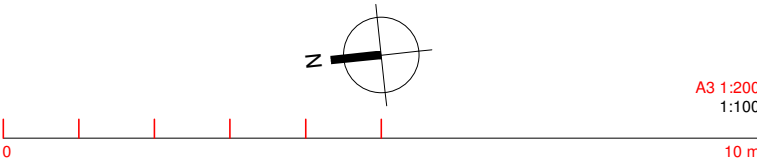

Planning

studio V Architects

project	drawn	checked	scale	project date
No.117 Pinner Road, Northwood Hills HA6 1DA	AV	KV	1/100	DEC.20
day title	job no.	dig no.	rev	
Existing Third Floor - Pinner Area	2010	PL06	A	