


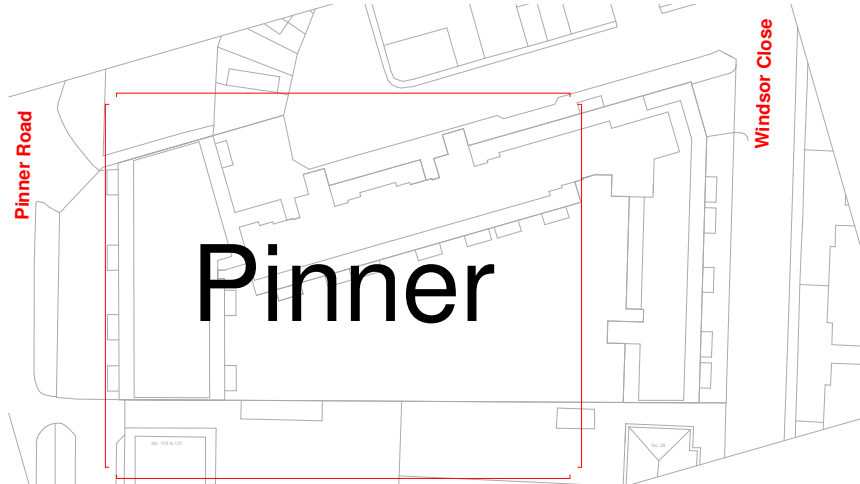


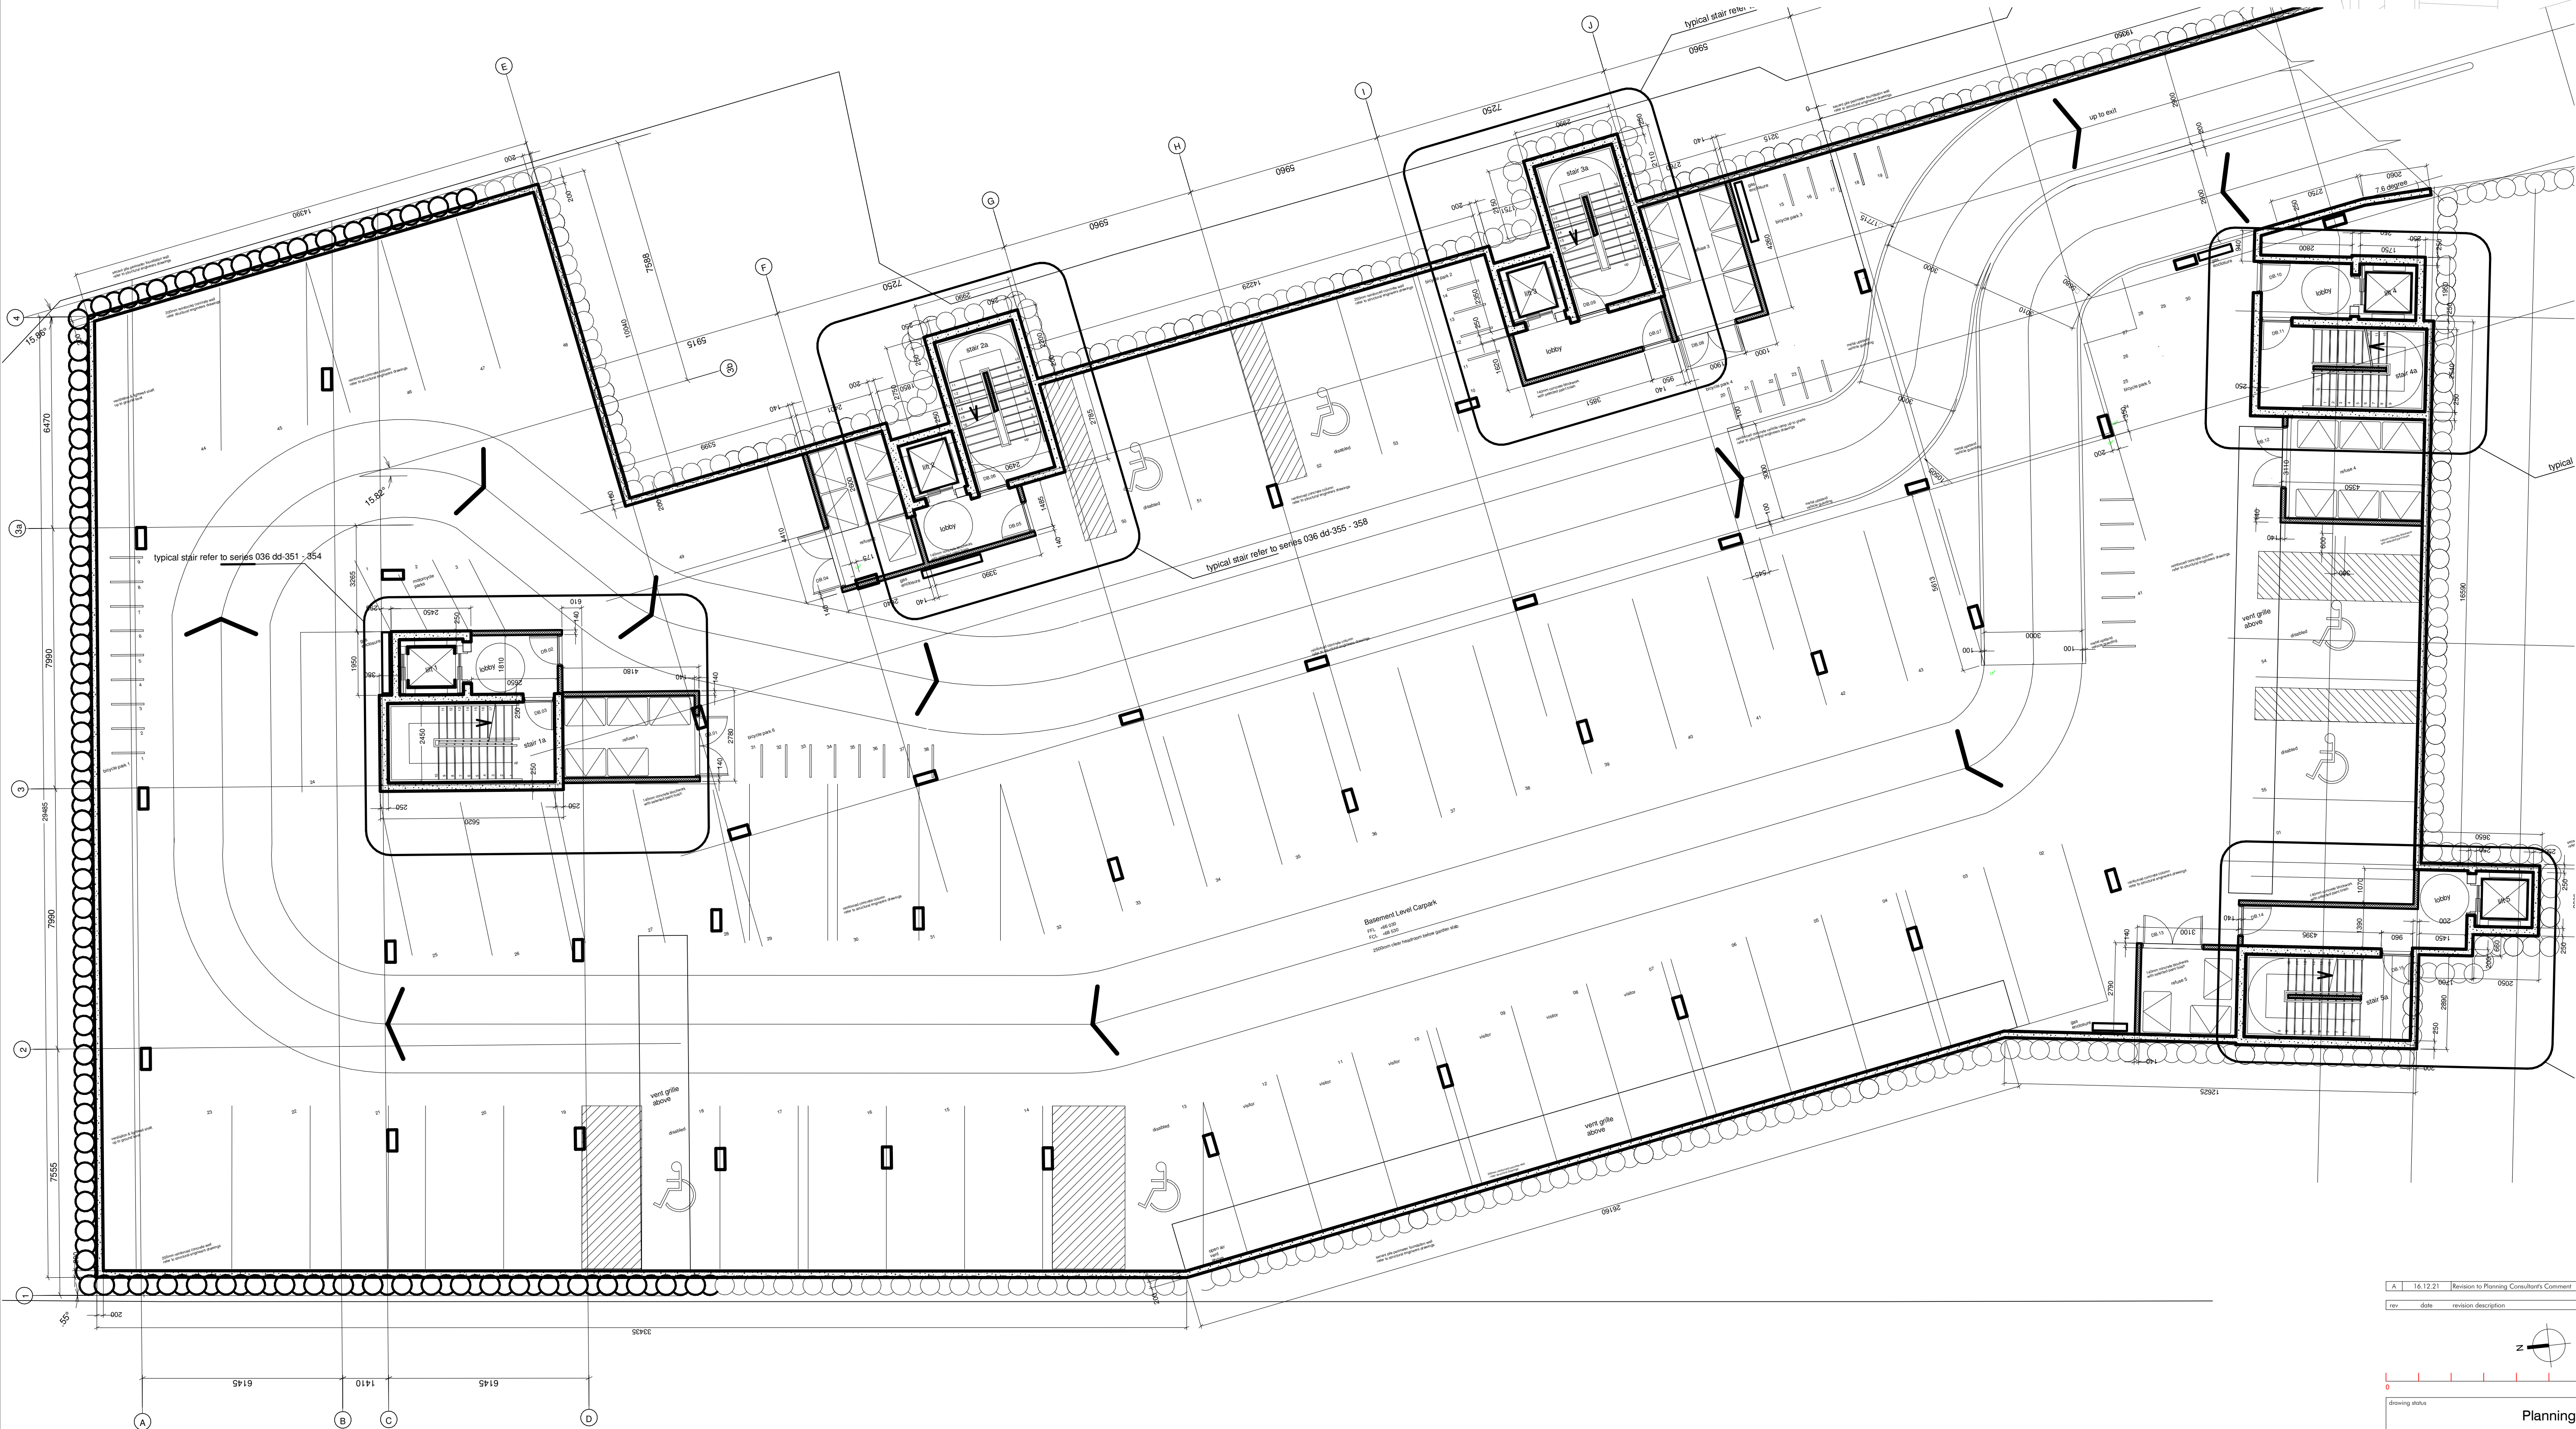

Pinner

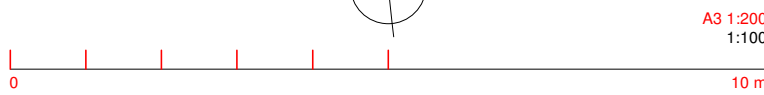

rev	date	revision description	dm	qud
A	16.12.21	Revision to Planning Consultant's Comment	AV	KV

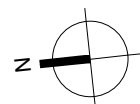

drawing status	Planning
----------------	----------

224 well handon broadway
London NW9 7PL
T: 020 8203 9072
F: 020 8203 8210
website: www.studiovarchitects.co.uk
e-mail: info@studiovarchitects.co.uk

project	drawn	checked	scale	project date
No.117 Pinner Road, Northwood Hills HA6 1DA	EC	KV	1/100	DEC.20
dig title	job no.	dig no.	rev	
Existing Basement	2010	PL01	A	16.12.21

Existing Basement Floor - Pinner area
1 : 100