

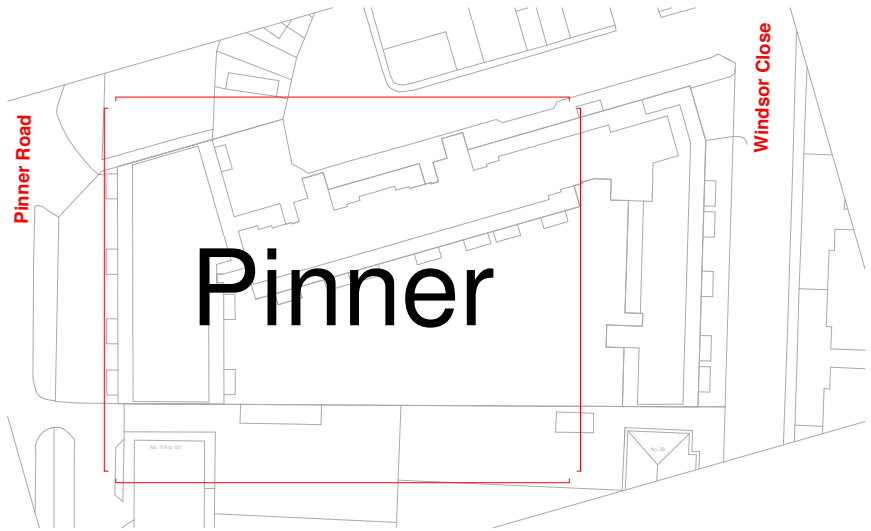


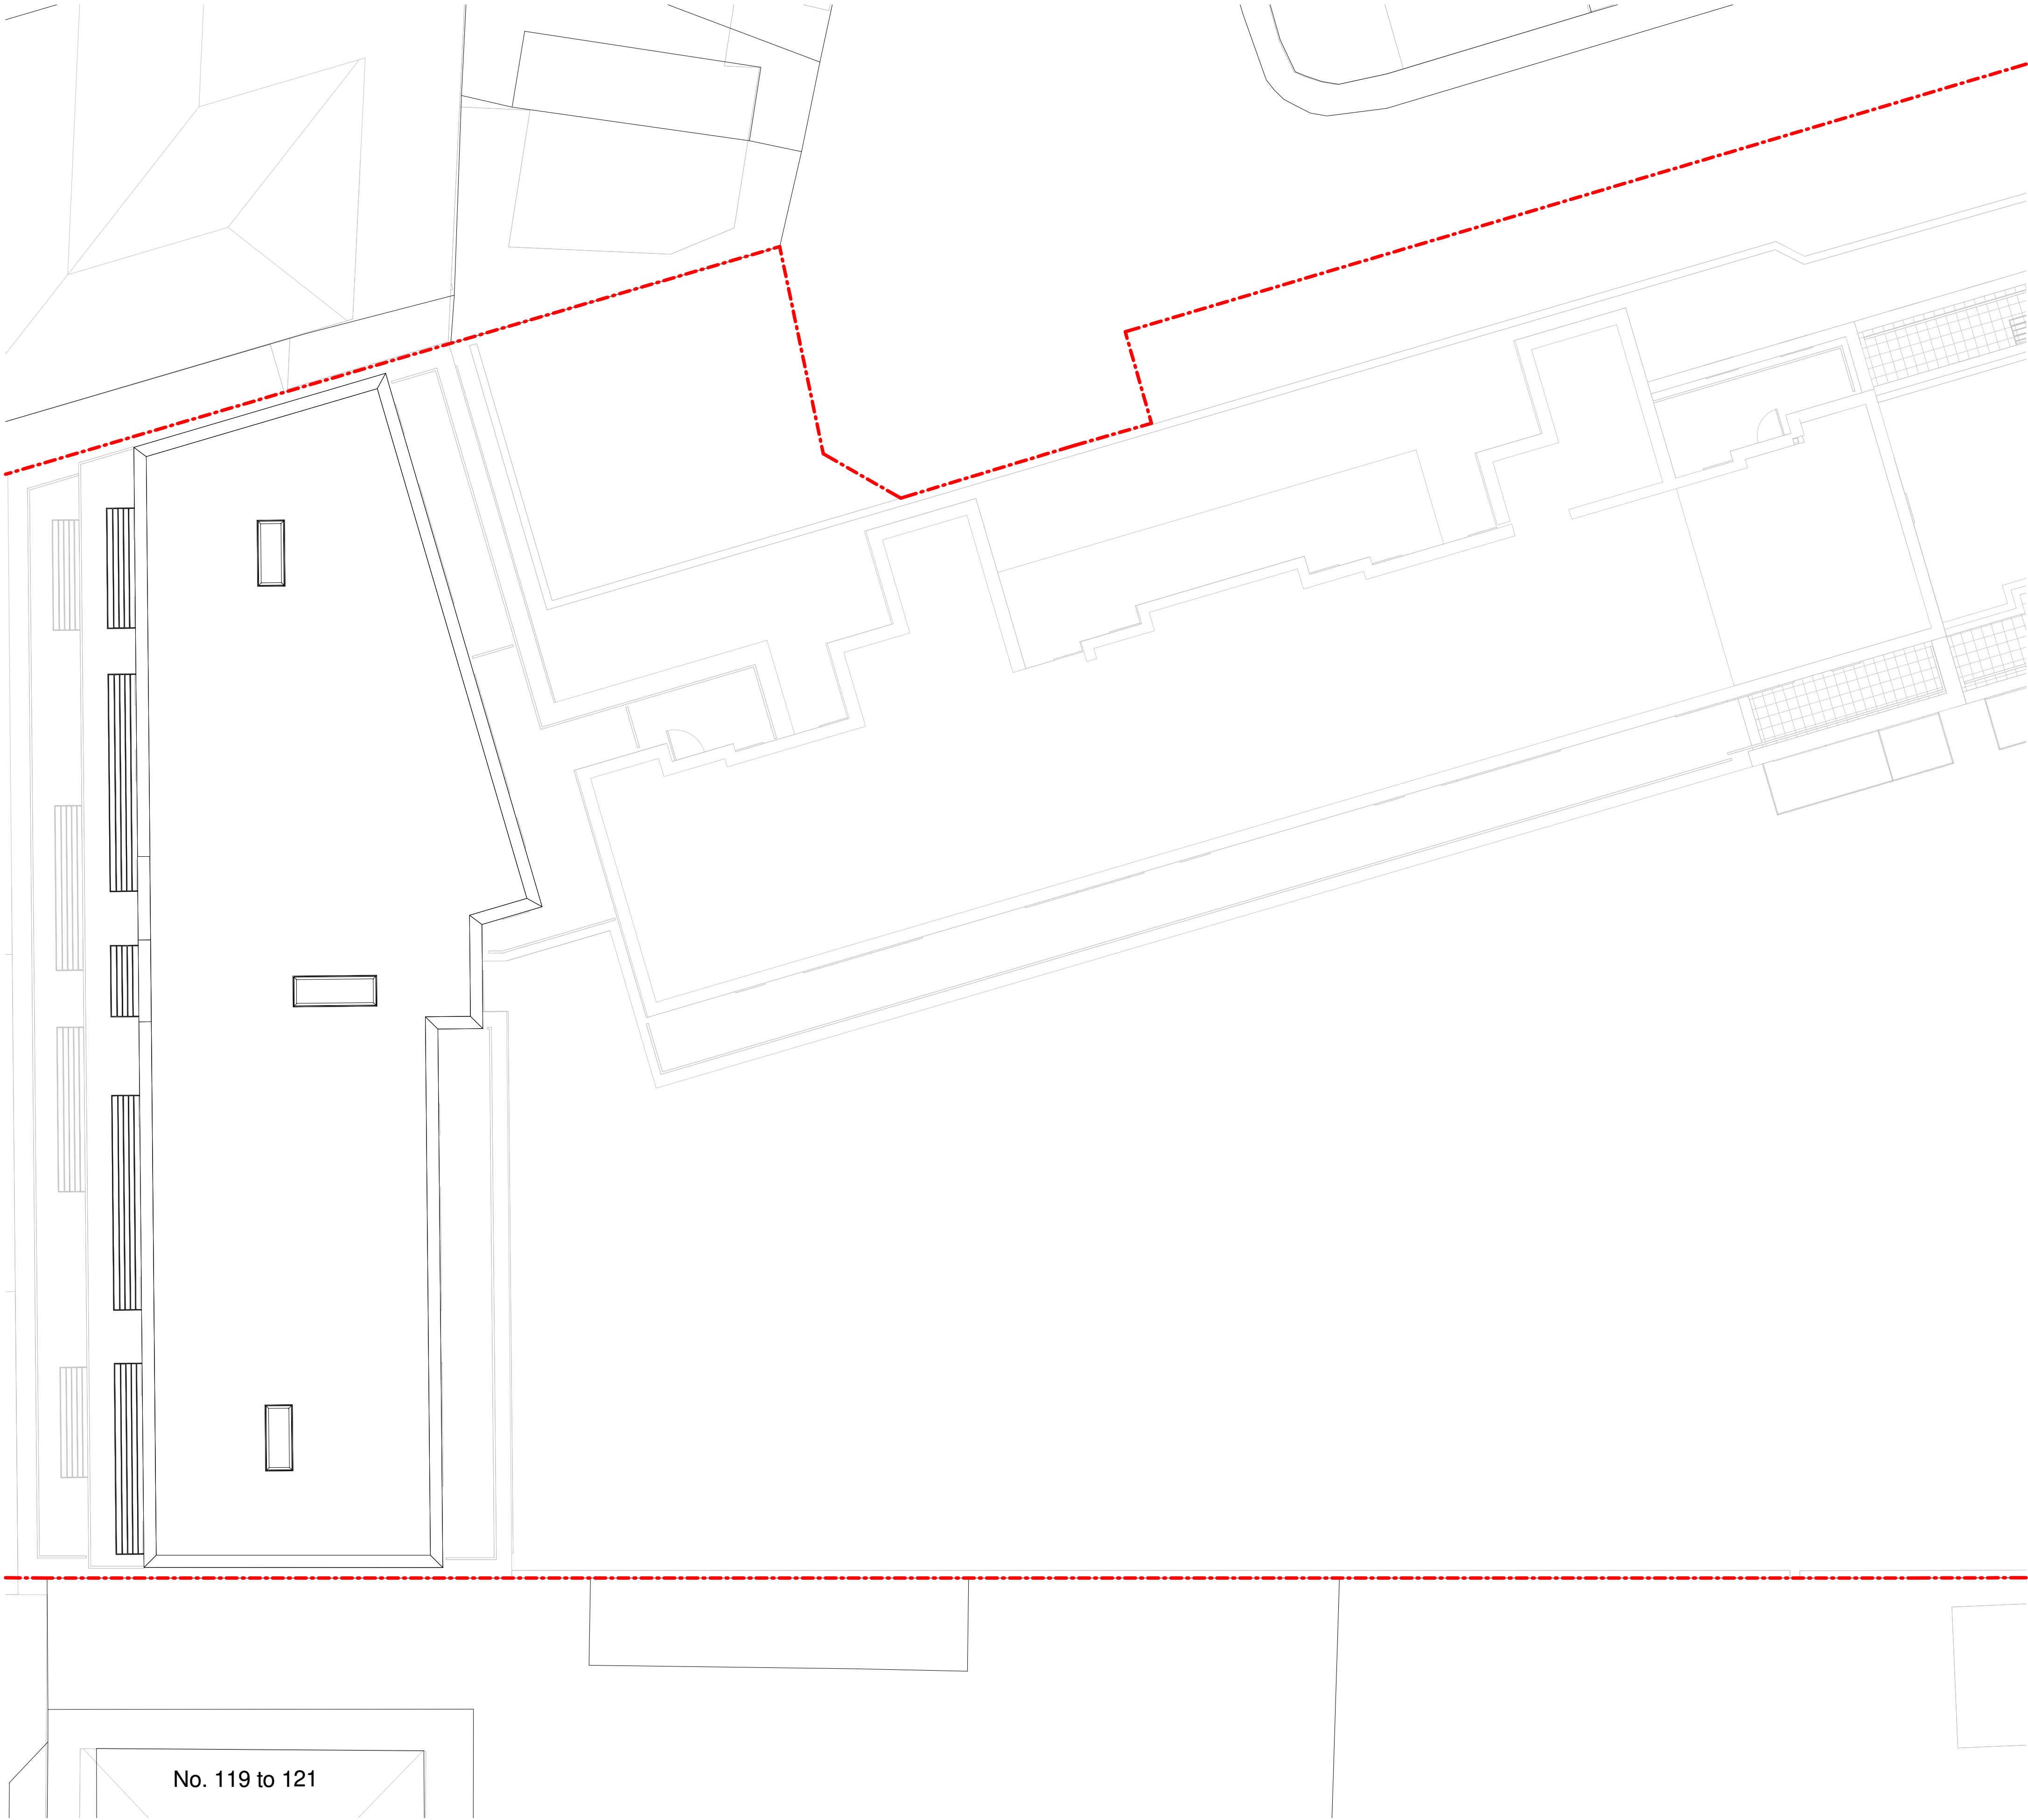

D	19.08.25	Removal of 6th Floor	VM	KV
C	31.05.24	Layout and Facade Adjustment	VM	KV
B	02.03.22	Alter Fourth and Fifth Floor Plan, Elevation and Section	AV	KV
A	16.12.21	Revision to Planning Consultant's Comment	AV	KV

rev	date	revision description	dm	aud
-----	------	----------------------	----	-----

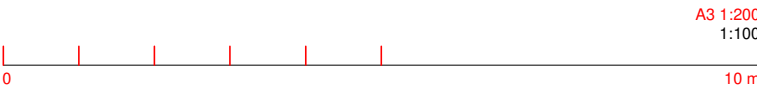

drawing	Planning
---------	----------

224 west hendon broadway
hendon
london nwl1 7ed
T: 020 8203 9072
F: 020 8203 8210
website:
www.studiovarchitects.co.uk
e-mail: info@studiovarchitects.co.uk

project No.117 Pinner Road, Northwood Hills HA6 1DA	drawn AV	audited KV	scale 1/100 @A1	project date DEC.20
dig Proposed Roof Plan- Pinner Side	job no. 2010	dig no. PL14	rev D	19.08.25

Proposed Roof Level - Pinner Side

1 : 100