



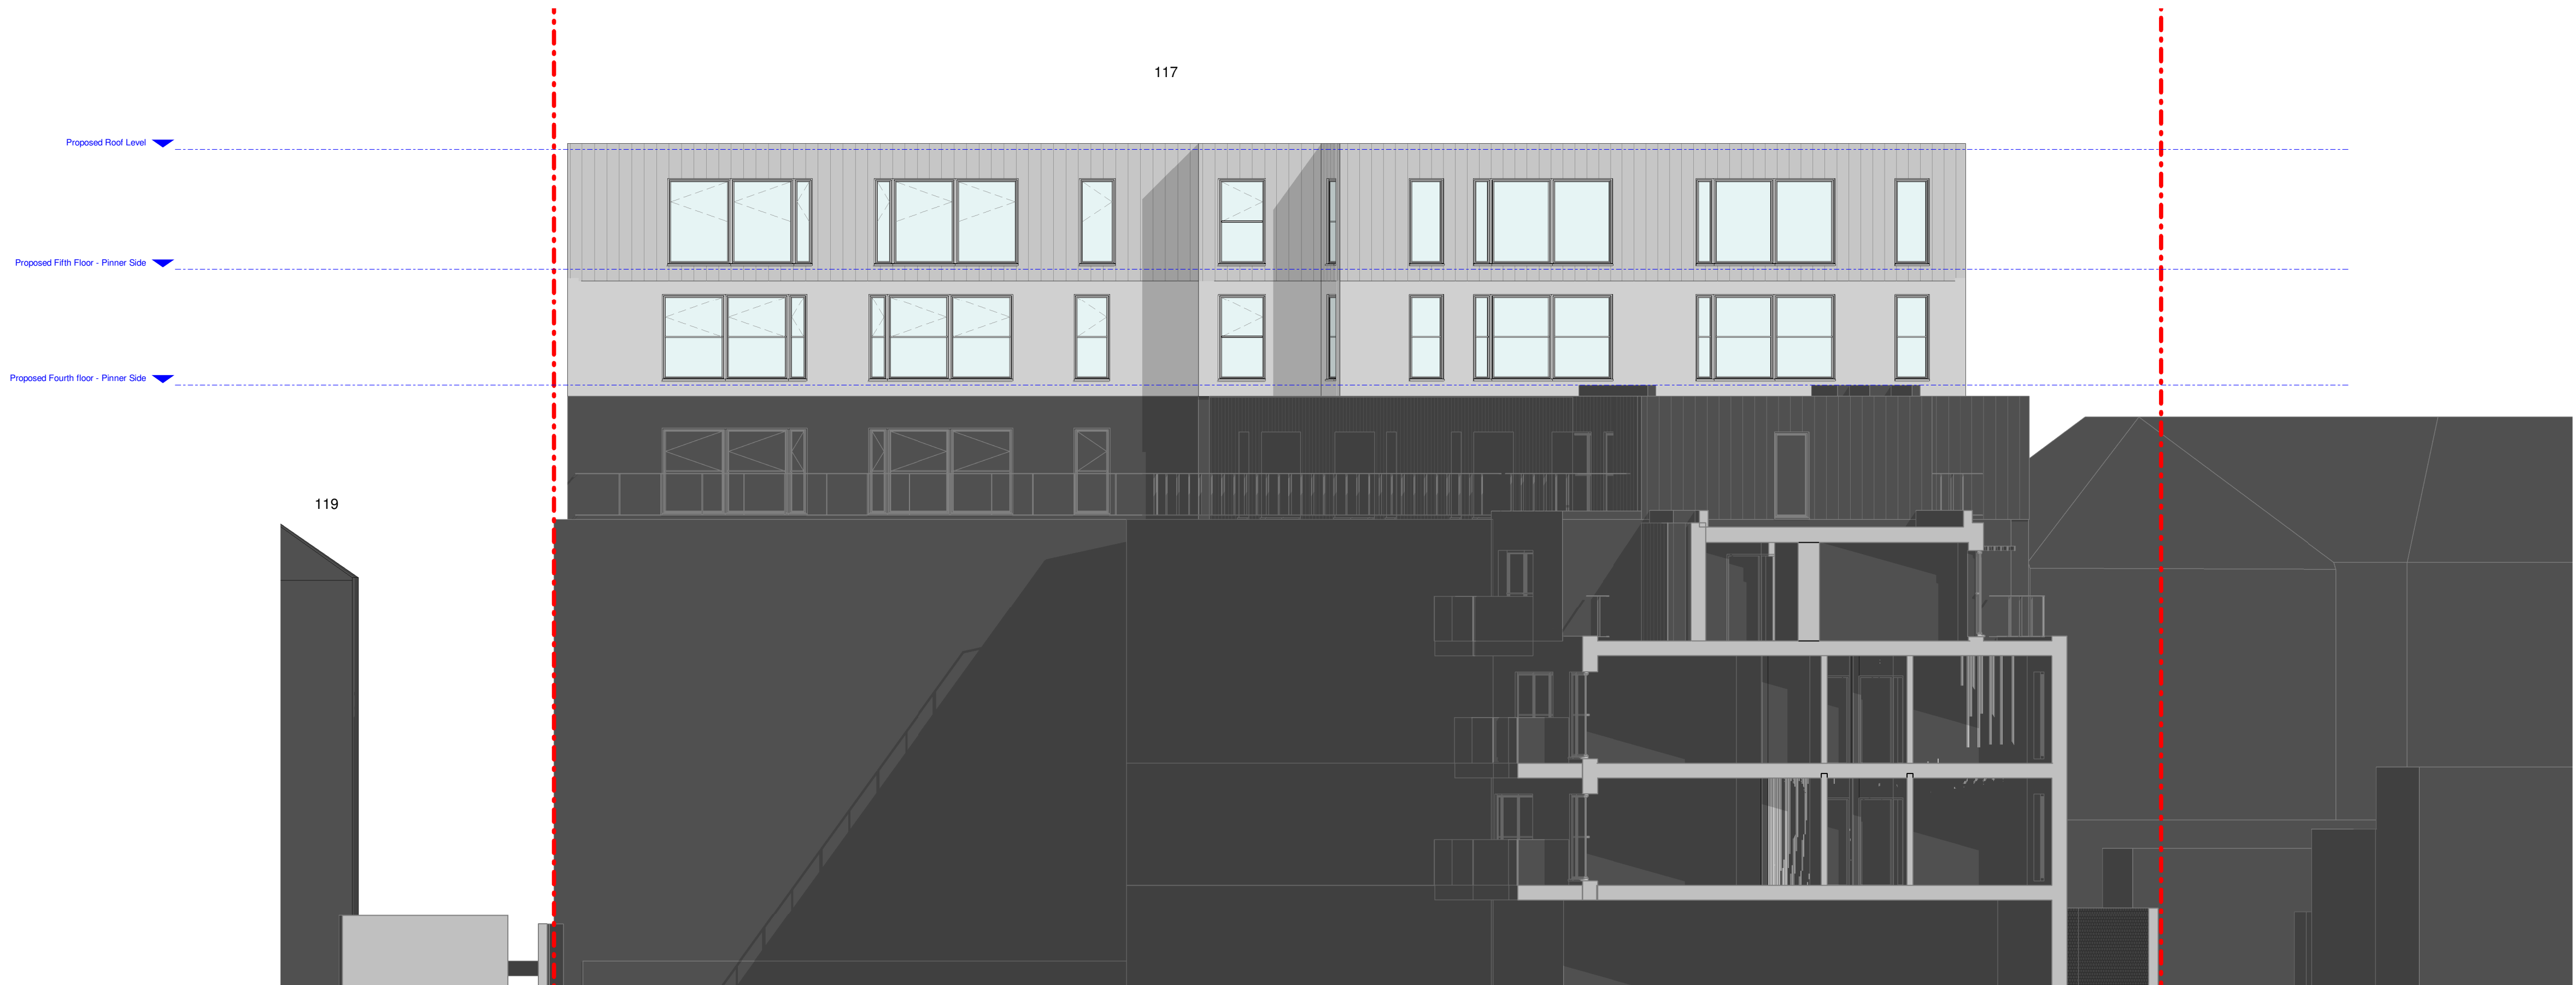


Proposed Elevation Pinner Area - 1
1:100

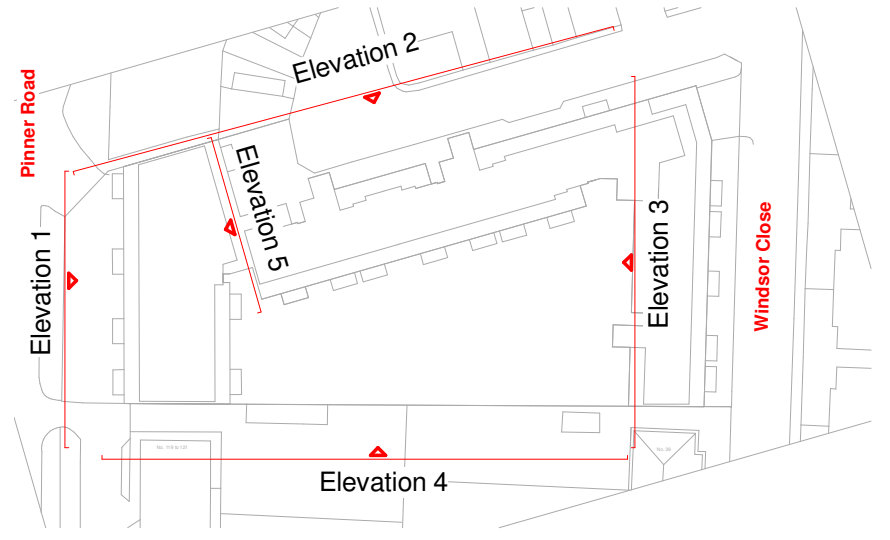

Proposed Elevation Pinner area - 3
1:100

C	31.05.24	Layout and Facade Adjustment	VM	KV
B	02.03.22	Alter Fourth and Fifth Floor Plans, Elevation and Section	AV	KV
A	16.12.21	Revision to Planning, Consultant's Comment	AV	KV

rev	date	revision description	dwn	out
-----	------	----------------------	-----	-----

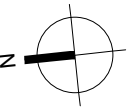

0 10 m
A3 1:200
1:100

drawing status
Planning

studio VArchitects
224 west Hendon Broadway
Hendon
London NW4 7JF
T: 020 8203 9072
F: 020 8203 8210
website: www.studioVarchitects.co.uk
e-mail: info@studioVarchitects.co.uk

project No.117 Pinner Road, Northwood Hills HA6 1DA	dwn AV	outdwn KV	scale 1/100 @A1	project date DEC.20
dig title Proposed Elevations Pinner Area - 1 and 3	job no. 2010	dig no. PL15	rev C	31.05.24