

BOUNDARY LINE

**STUDIO FLAT  
(37 SQM)**

**1-BED FLAT  
(51.5 SQM)**

LOUNGE

STORE

STORE

SHOWER

SHOWER

KITCHEN/DINER

KITCHEN/DINER

BEDROOM

STORE



2M HIGH FENCE

NEW  
WINDOW

NEW  
DOORS

43

BOUNDARY LINE

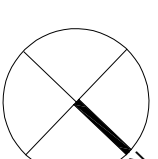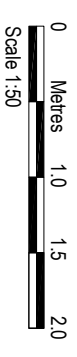

**AMENDMENTS**

DATE	REV.

Dimensions, areas and levels shown give an only approximate and subject to site survey. All dimensions are to be provided on site. If a ground condition survey is to be carried out, the drawing documents and any discrepancies or variations are to be notified to the architect by the client and the architect. The drawings are to be used for the purpose of the contract only.



**bernard murray design**  
chartered architect

WWW.BMURRAYDESIGN.CO.UK  
13 MERRYFIELDS, UXBURIDGE, MIDDLESEX, UB8 3PT  
TEL: 01895 47174 EMAIL: BMURRAYDESIGN@VMCO.CO.UK

**PROJECT**  
41 BIDEFORD ROAD  
RUISLIP  
HA4 0UE

**CLIENT**  
GURMIT LOTEY

**DRAWING**  
PROPOSED GROUND FLOOR PLAN

SCALE	DATE	DRAWING NUMBER	REV.
1:50 @ A3	MAR 2026	1183-8	BM