




VERTICAL
SECTION

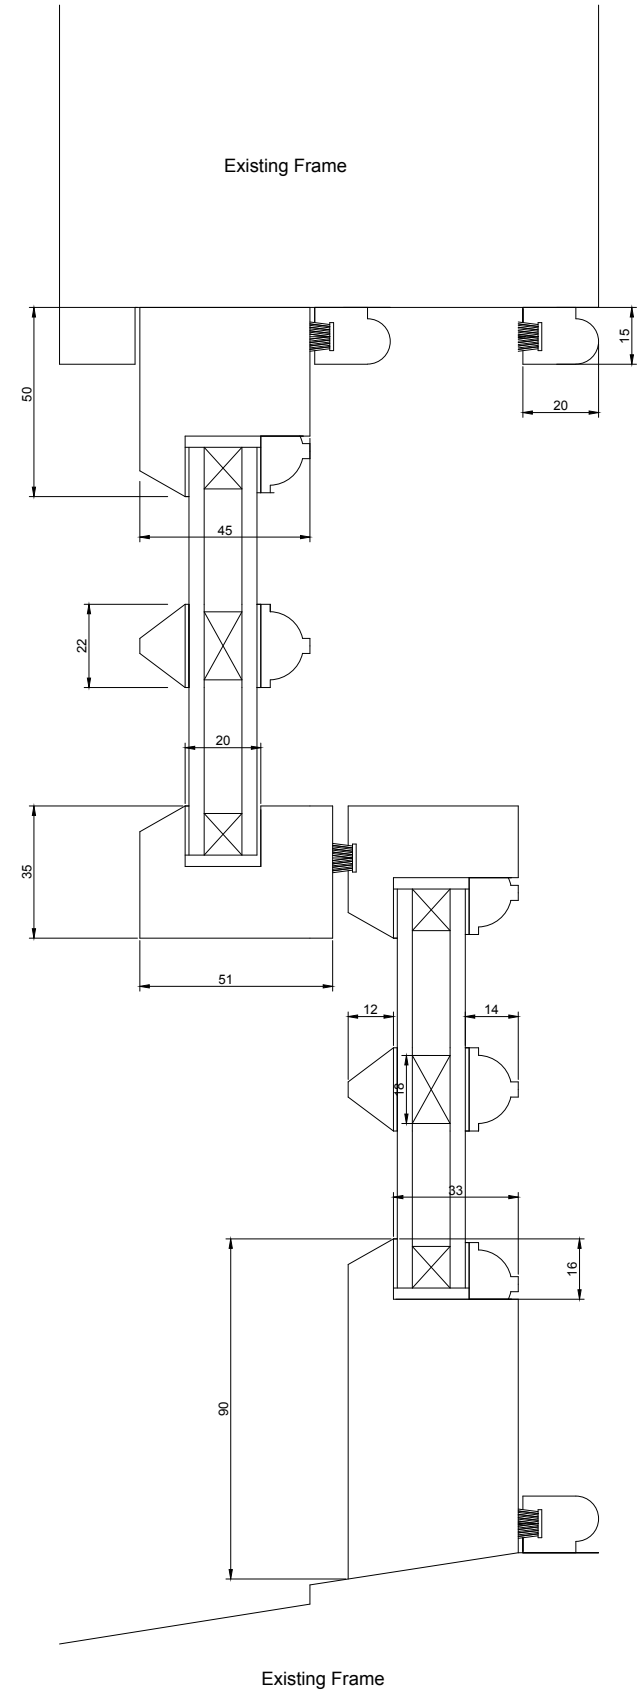

HORIZONTAL SECTION

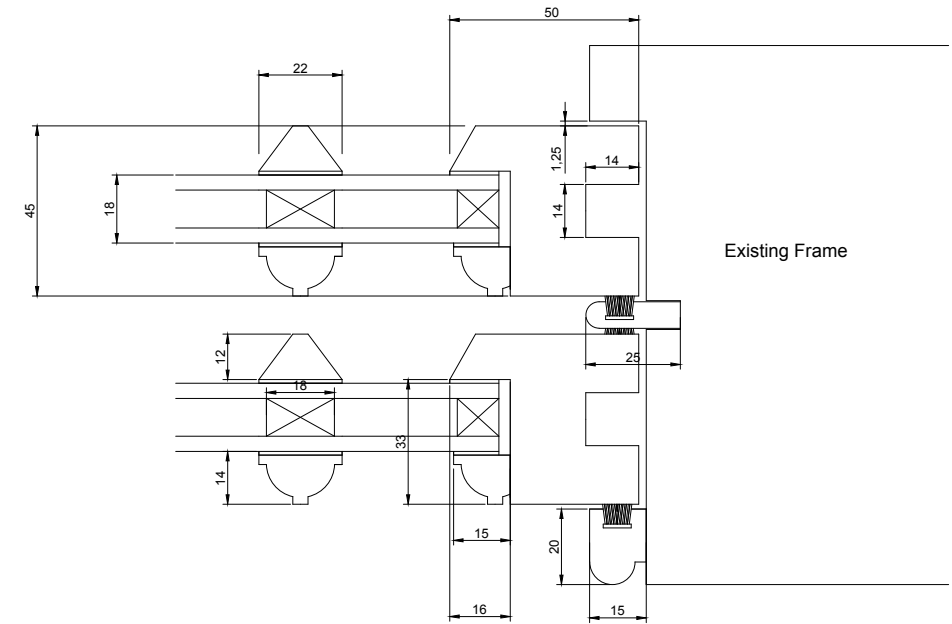

HORN DETAIL
Top Sashes Only

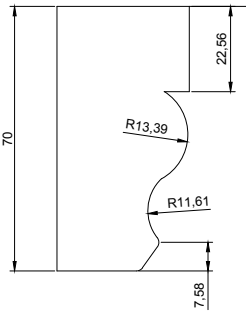

Proposed Sash Window Section Details

The Cedars, Uxbridge UB8 1JP
WRSW Ref N1465

Scale at A3 1:2

