





01 - FRONT ELEVATION




02 - REAR ELEVATION

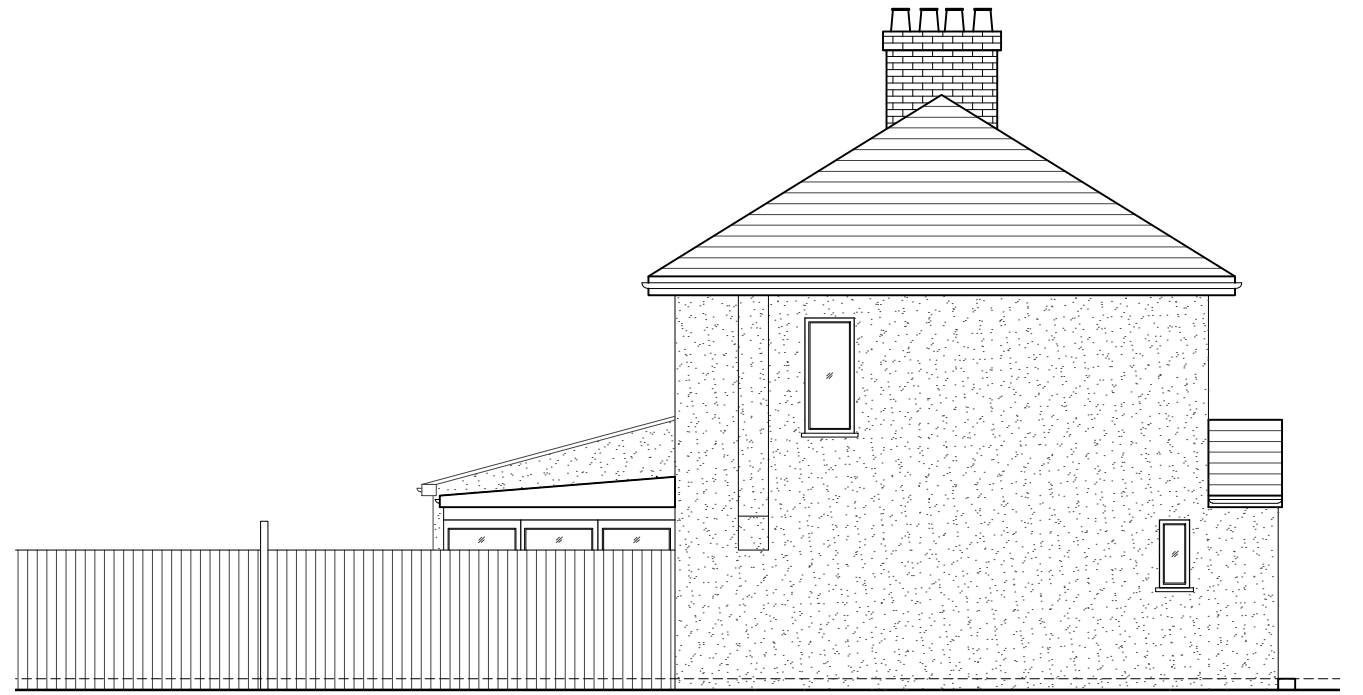

03 - SIDE ELEVATION

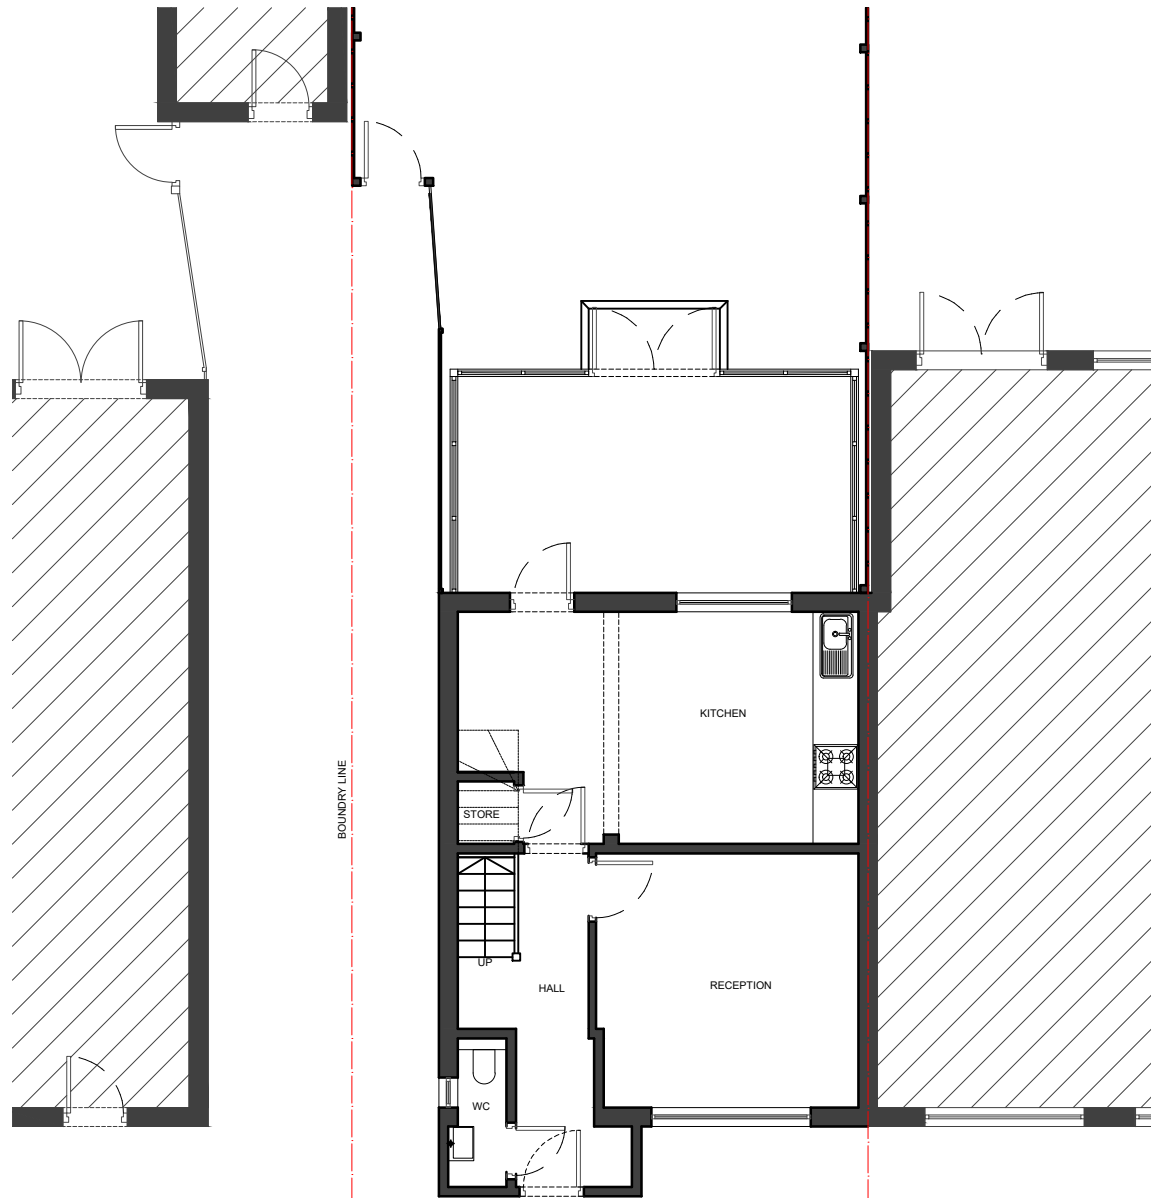

04 - GROUND FLOOR PLAN

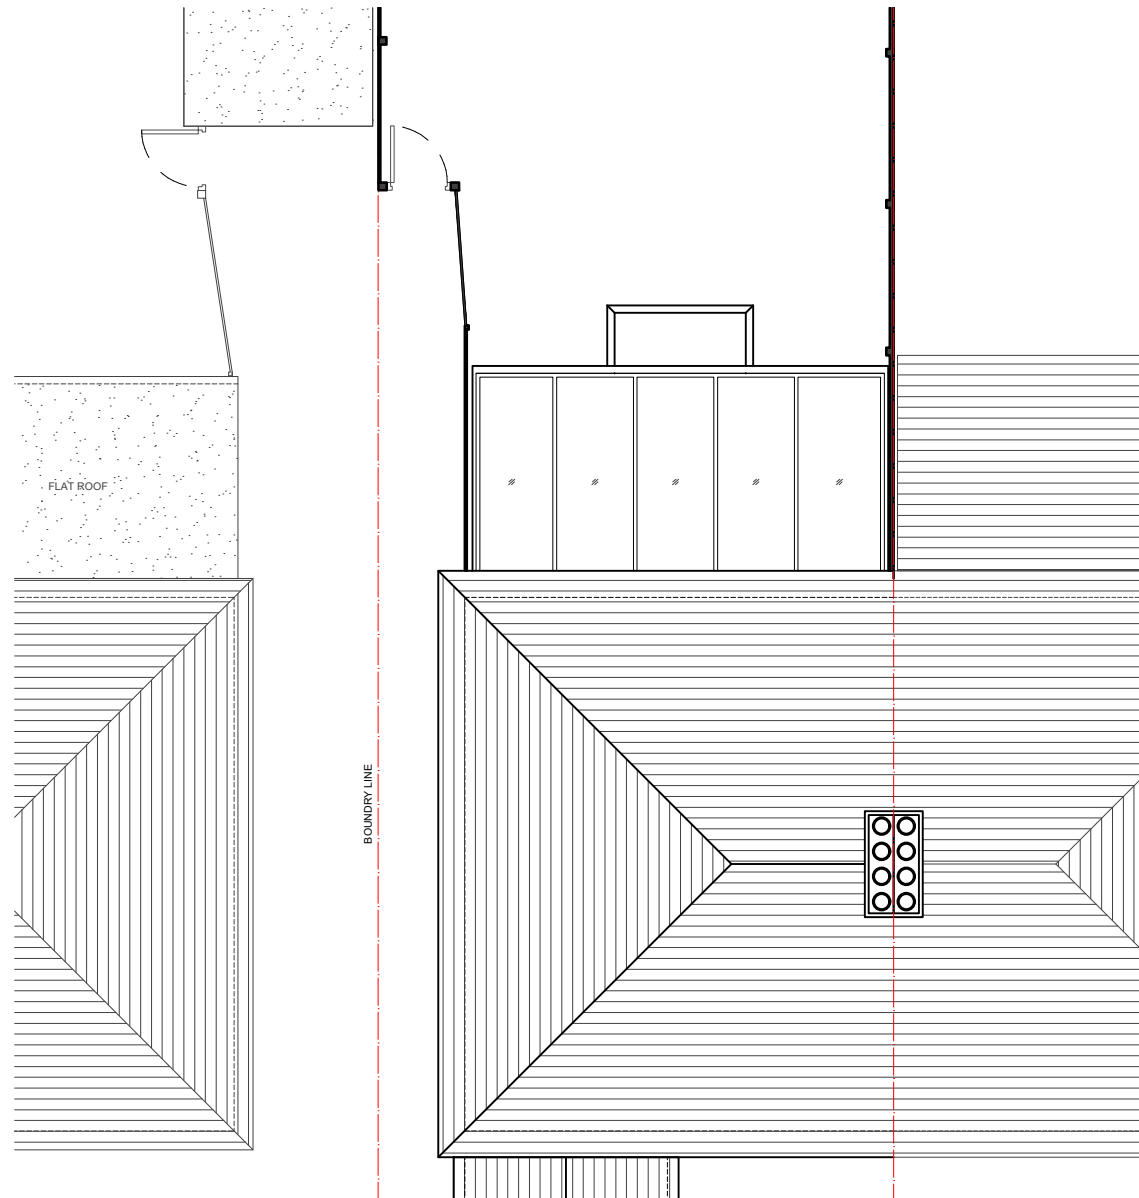

05 - ROOF PLAN

- NOTES
- Dimensions are not to be scaled from this drawing by contractors. The contractor is requested to check all dimensions before the work started.
 - Report any discrepancies to the client or architect before undertaking the work described in the drawings.
 - Dimensions are approximate site dimensions and are to be verified by the contractor on site before any fabrication/site works i.e foundations etc occur
 - Contractor is responsible for all temporary propping to existing structure

0 1 2m 3 4 5m
Scale

REVISIONS			
NO.	DESCRIPTION	DATE	BY

**HOUSE HOLDER
APPLICATION**

DE ARCHITECTURAL CONSULT.LTD
M. 07869580774, 07824773079
E: design.endeavour@gmail.com

Project	57 WEYMOUTH ROAD HAYES LONDON, UB4 8NG		
Title	EXISTING PLANS & ELEVATIONS		
Scale	Drawn	Approved	Date
1:100 @A3	IKM		JULY-25
Job No.	Drawing No.	Rev.	
DAC-399/25	PH-57WR-02		