


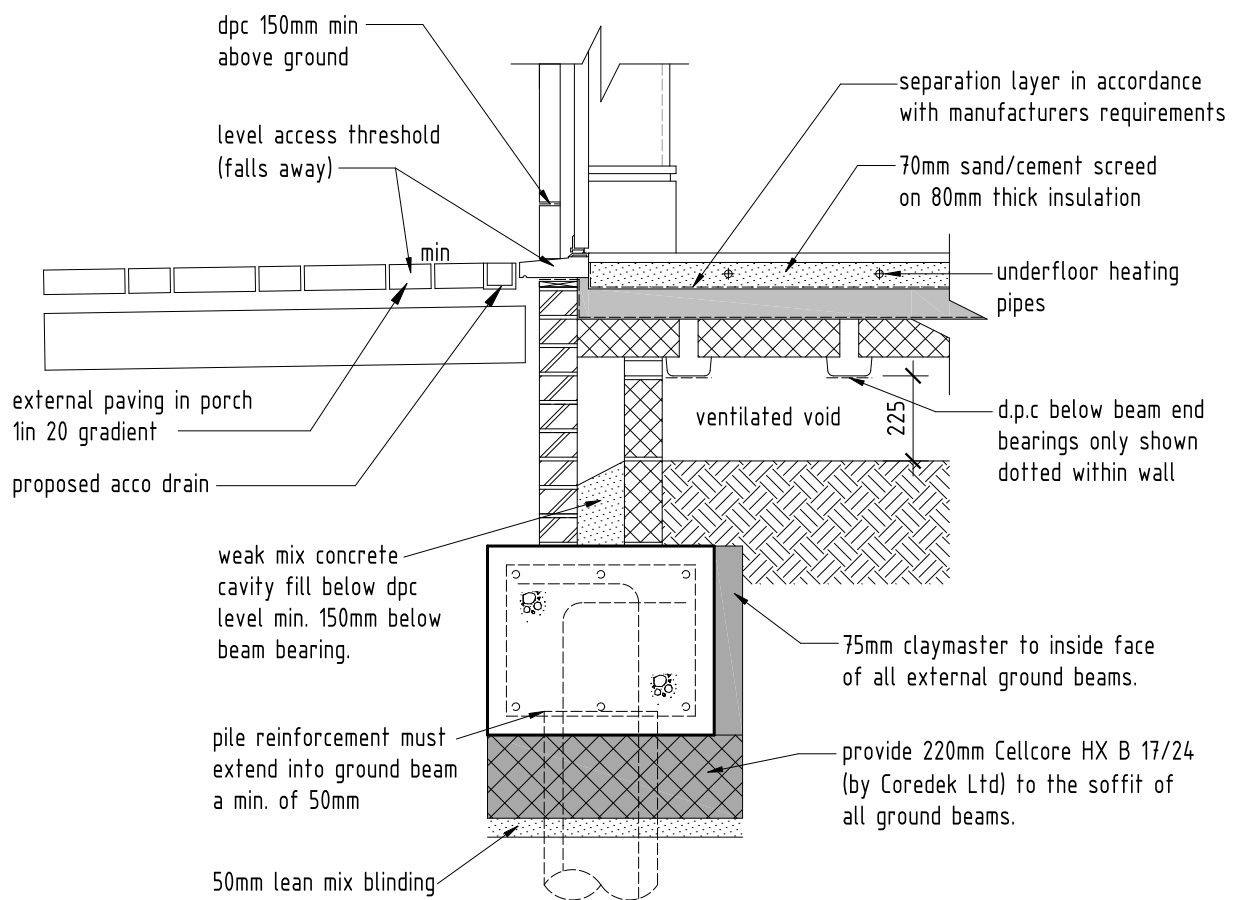

LEVEL ACCESS THRESHOLD

SCALE 1:20