


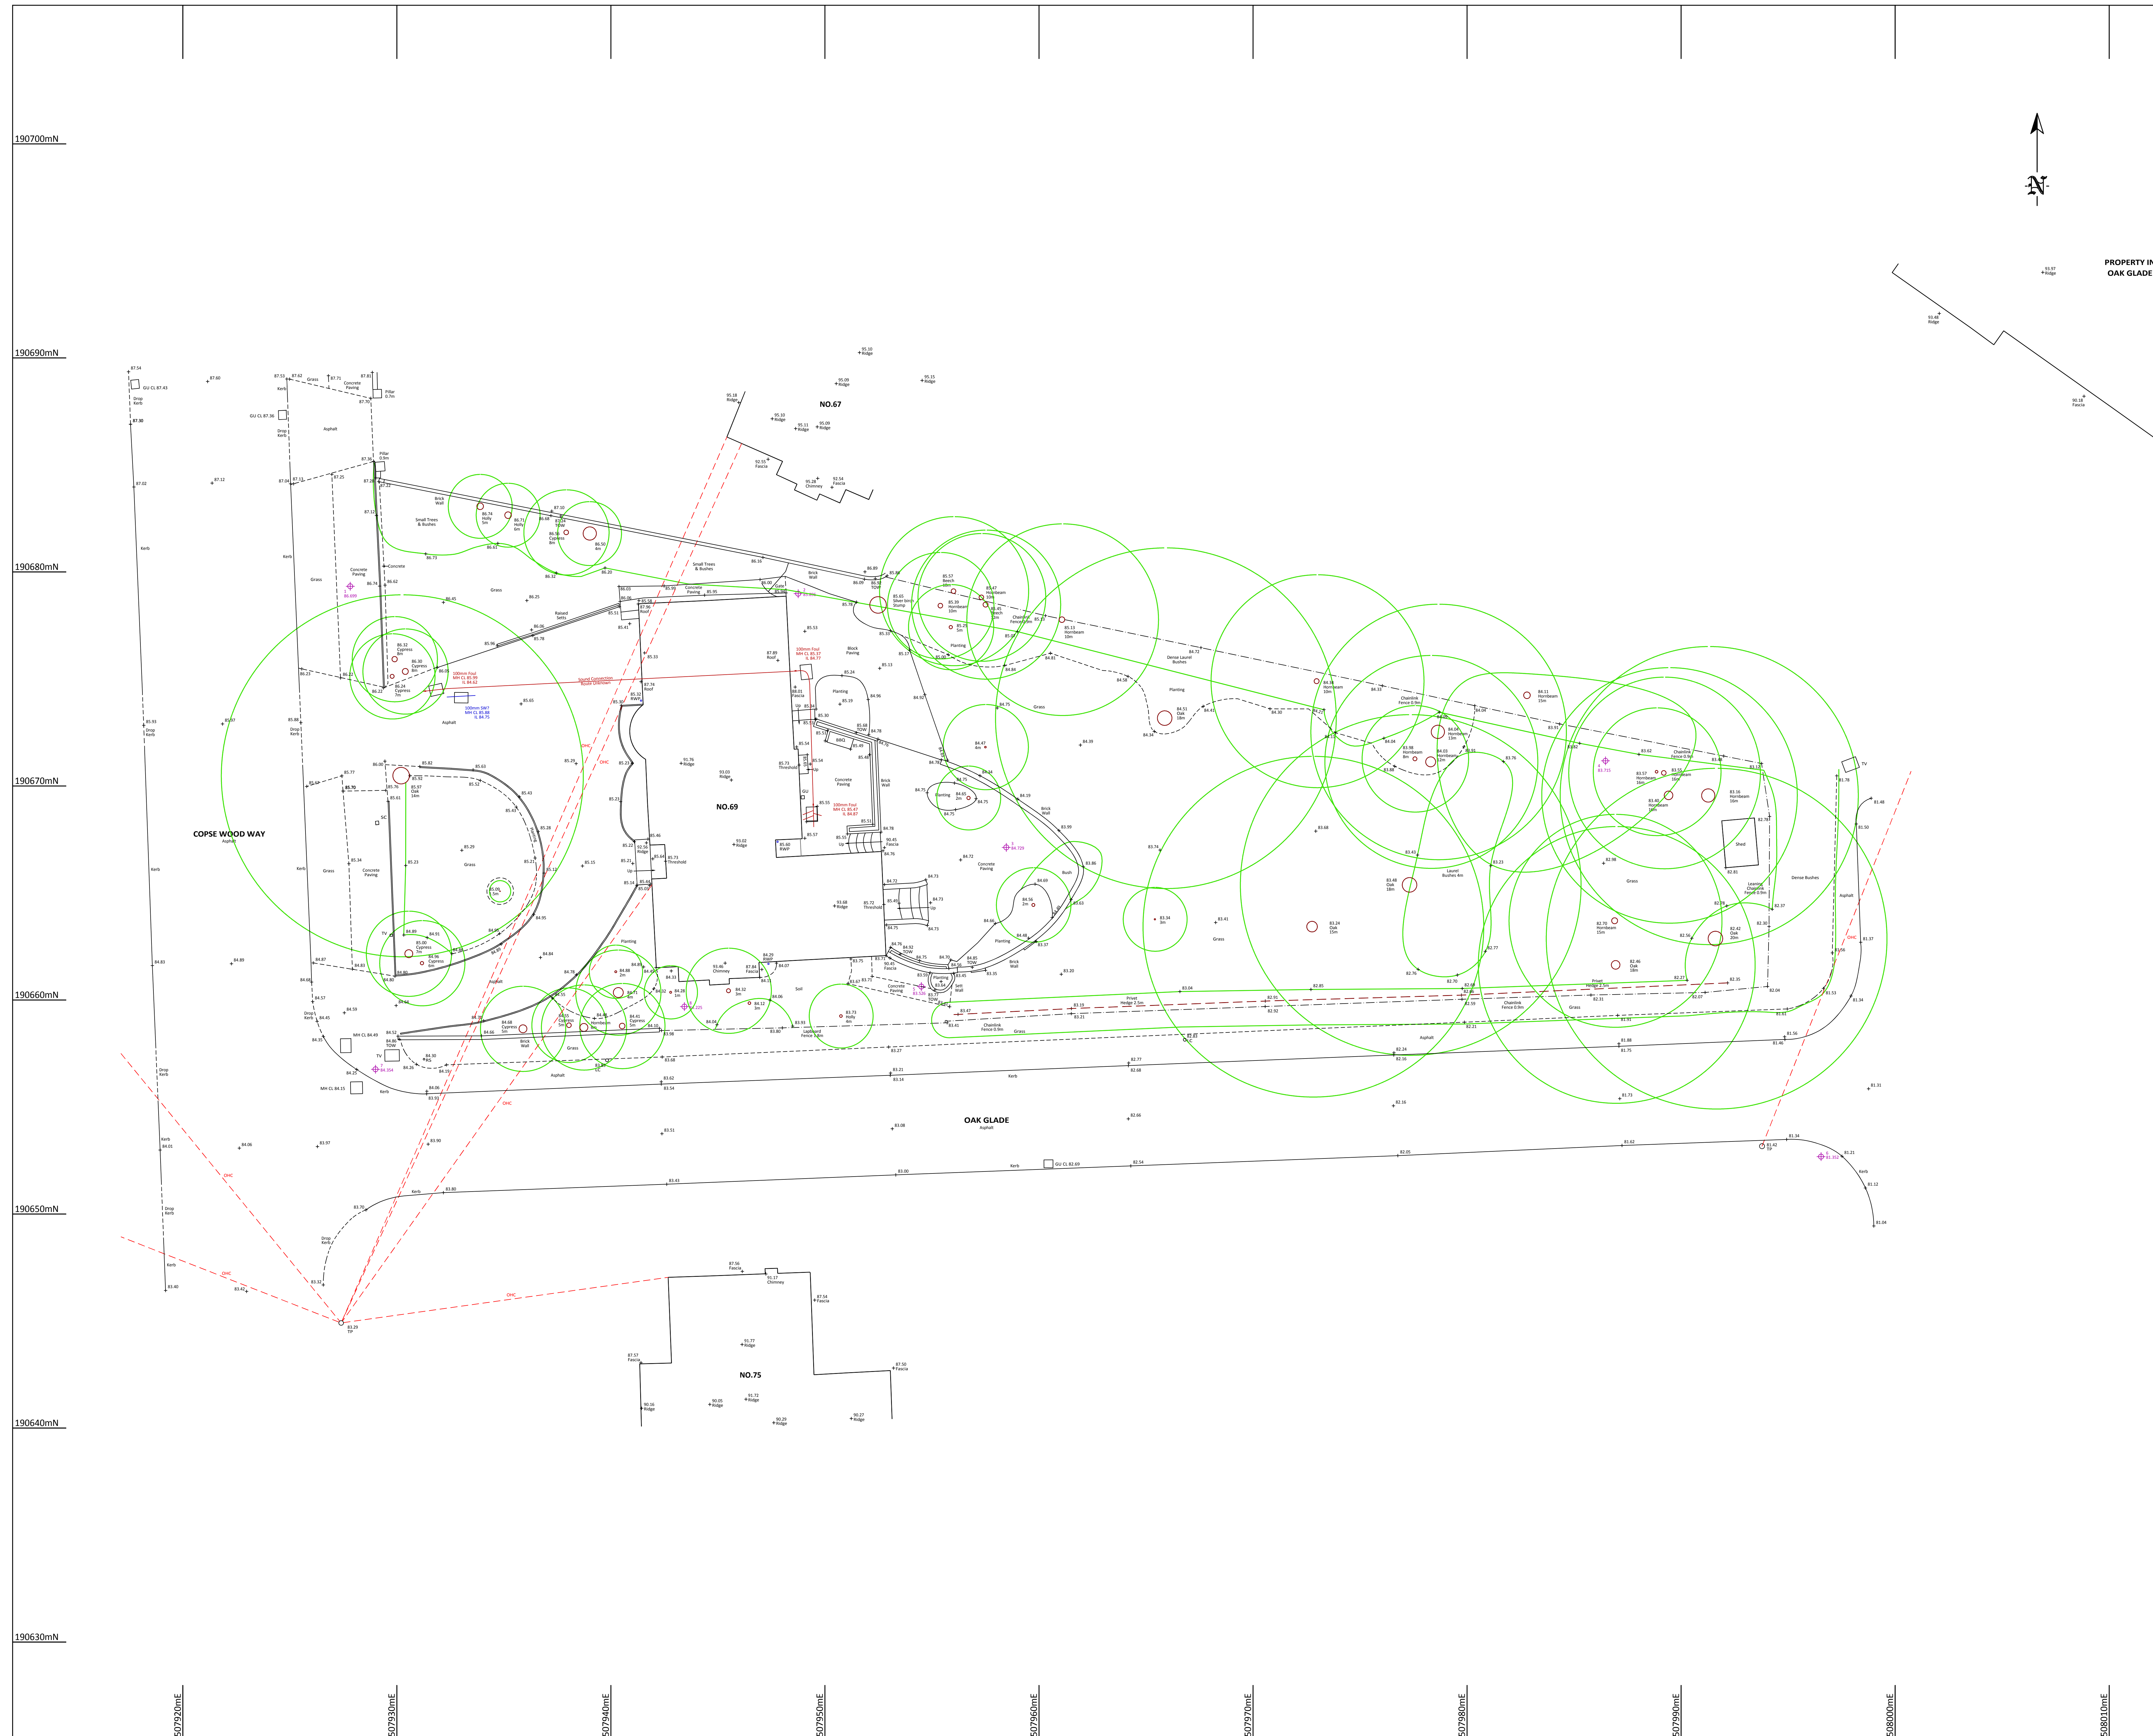

PROPERTY IN
OAK GLADE

NOTES

- 1 LEVELS ARE RELATED TO ORDINANCE SURVEY
BY GPS OBSERVATION.
- 2 SURVEY ORIENTATED NORTH BY GPS OBSERVATION
- 3 GIRTH, SPREADS, HEIGHTS AND SPECIES
OF TRESS ARE INDICATIVE ONLY.
- 4 SURVEY HAS BEEN CARRIED OUT TO AN
ACCURACY COMMENSURATE WITH A 1:100
SCALE DRAWING.
- 5 DETAILS IN ADJACENT PROPERTIES ARE
APPROXIMATE WHERE WE HAVE NO ACCESS.
- 6 LEVELS SHOWN ON KERB LINES ARE ROAD
(CHANNEL) LEVELS.

ABBREVIATION LIST

AV	AIR VALVE
B	BOLLARD
CB	COVER LIFT
CD	DRINK KICK
CE	CLAMP PROOF COVER
ECB	ELECTRIC CABLE CABINET
EE	ELECTRIC PIPING
EP	ELECTRICITY POLE
ER	EARHORN
FE	FRESH AIR INLET
FI	FIRE HYDRANT
GH	GAUGE COCK
GU	GULLY
GU	GULLY SURROUND
IC	INSPECTION COVER
IS	ISOLATION
LS	LAMP COCK
M	MANHOLE
MS	MANHOLE MARK
MP	NO PIPES VISIBLE
OHPC	OVERHEAD CABLES
RDC	ROAD SIGN
RW	RUN WATER PIPE
S	STOP
SW	STOP VALVE
TS	SOIL AND RAIN PIPE
TSM	TEMPORARY SIGN MARK
TCB	TELEPHONE CABLE CABINET
TS	TELEPHONE CABLE PIP
TP	TELEPHONE POLE
TP	TOP OF PILLAR
TP	TOP OF PILLAR
TOW	TOP OF WALL
UTL	CABLE TV PIP
UTL	UNABLE TO LIFT
VL	VENT PIPE
WL	WATER LEVEL

STATION CO-ORDINATES

NO.	EASTING	NORTHING	LEVEL
1	507927.821	190679.330	86.699
2	507948.749	190678.984	85.896
3	507958.472	190667.130	84.729
4	507986.467	190671.174	83.715
5	507954.504	190660.628	83.526
6	507996.539	190652.682	81.352
7	507929.001	190656.763	84.354
8	507943.434	190659.691	84.225

 2
122.11 SURVEY STATION

STATIONS IN HARD SURFACES ARE CROSS HEAD GALVANISED BOLTS.

STATIONS IN SOFT GROUND ARE PEGS AT GROUND
LEVEL WITH CROSS HEAD GALVANIZED SCREWS.

NO.	DATE	DETAILS

REVISIONS



Tel: 01494 718453
Fax: 01494 717576
e-mail: admin.office@knds-surveys.com

74 WATCHET LANE
HOLMER GREEN
HIGH WYCOMBE
BUCKINGHAMSHIRE
HP15 6UG

CLIENT

M & S JAFFER
69 COPSE WOOD WAY
NORTHWOOD

JOB TITLE

69 COPSE WOOD WAY
NORTHWOOD

DRAWING TITLE

SITE SURVEY

DRAWING No. B0919 - T	DRAWN BY JJF	DATE 07 FEB 2019
SURVEYED BY DJH		SCALE 1:100 A/D Sheet