


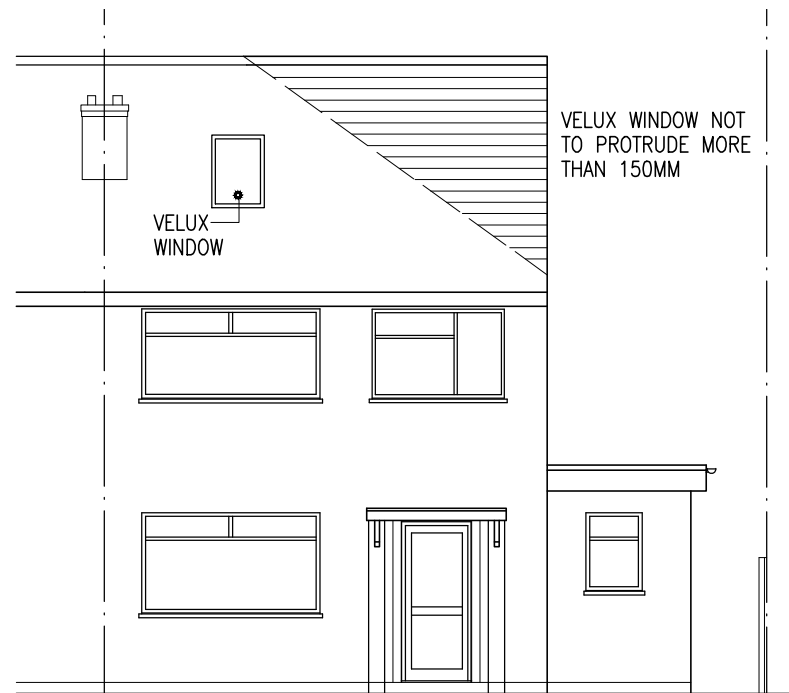


FRONT ELEVATION


PROPOSED




REAR ELEVATION

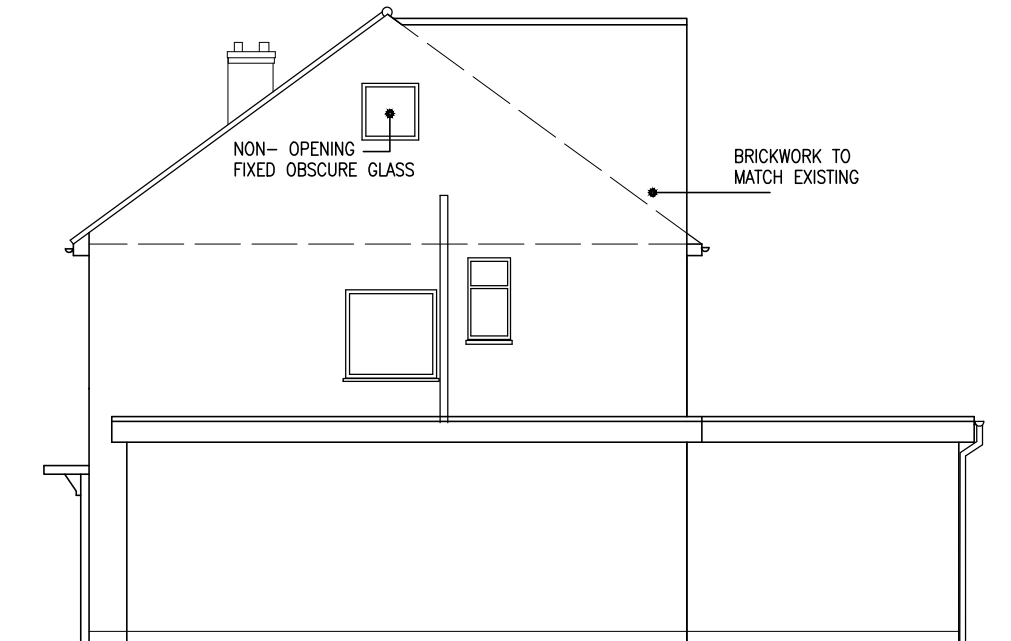

SIDE ELEVATION

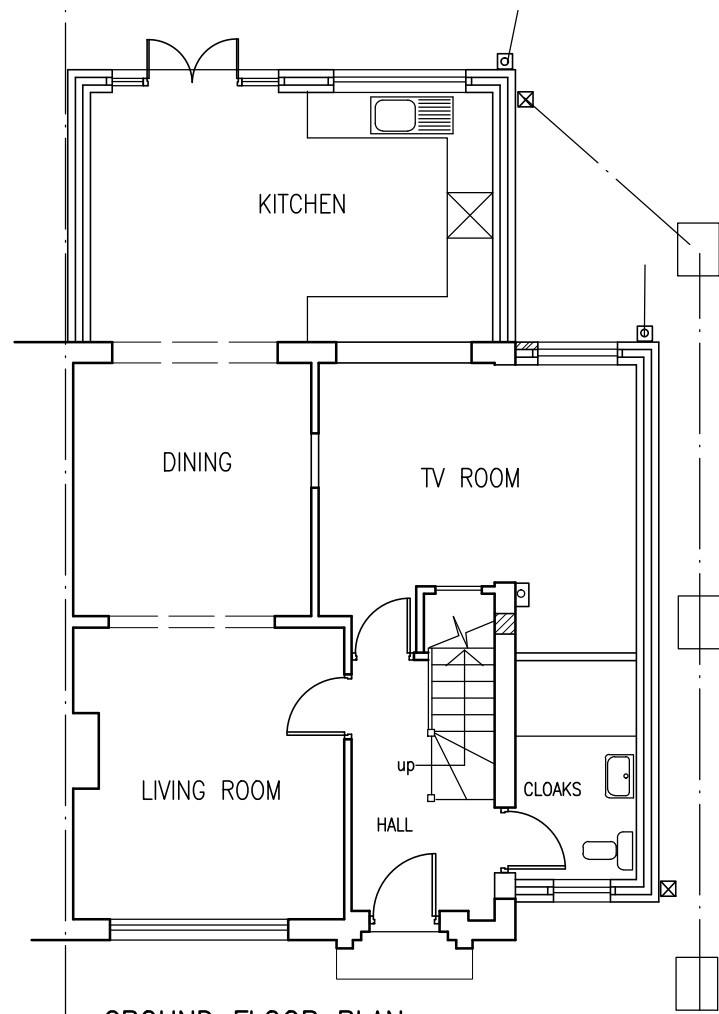


GROUND FLOOR PLAN

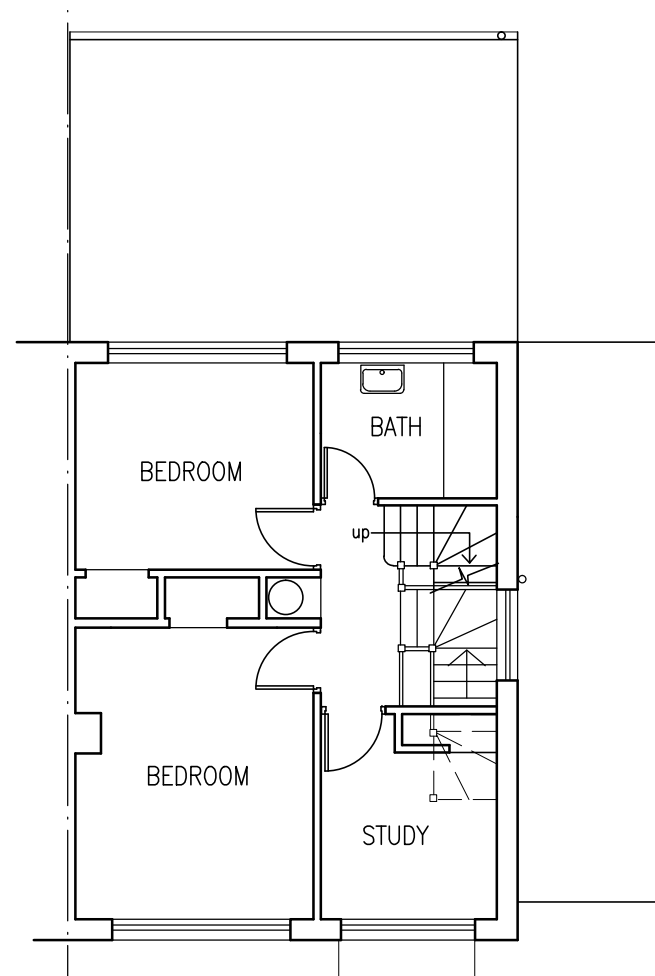


FIRST FLOOR PLAN

PROPOSED

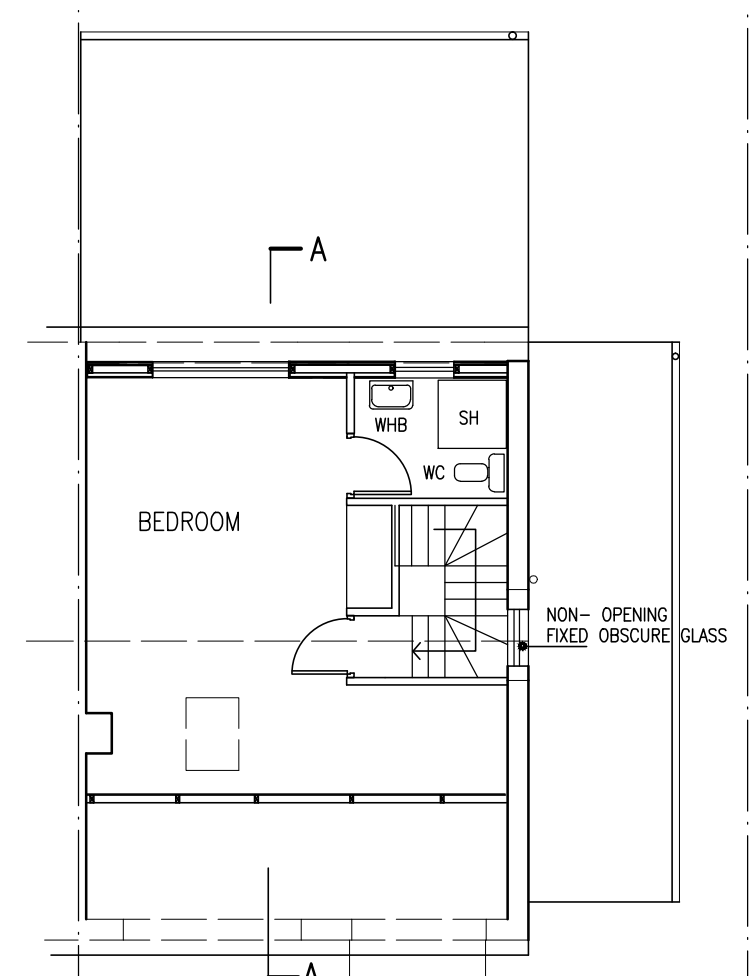

LOFT FLOOR PLAN

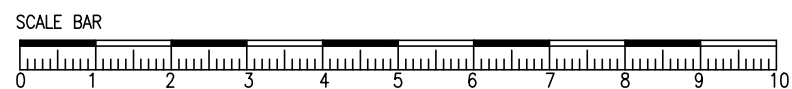

Project
PROPOSED LOFT CONVERSION WITH DORMER
TO 39 NORWOOD GARDENS HAYES UB4 9LU

Drawing
PLANS, ELEVATIONS

Scale
1/100@A3

Date
JULY 2024
Drawn

Drawing No.
G/611/02

A