





FRONT ELEVATION

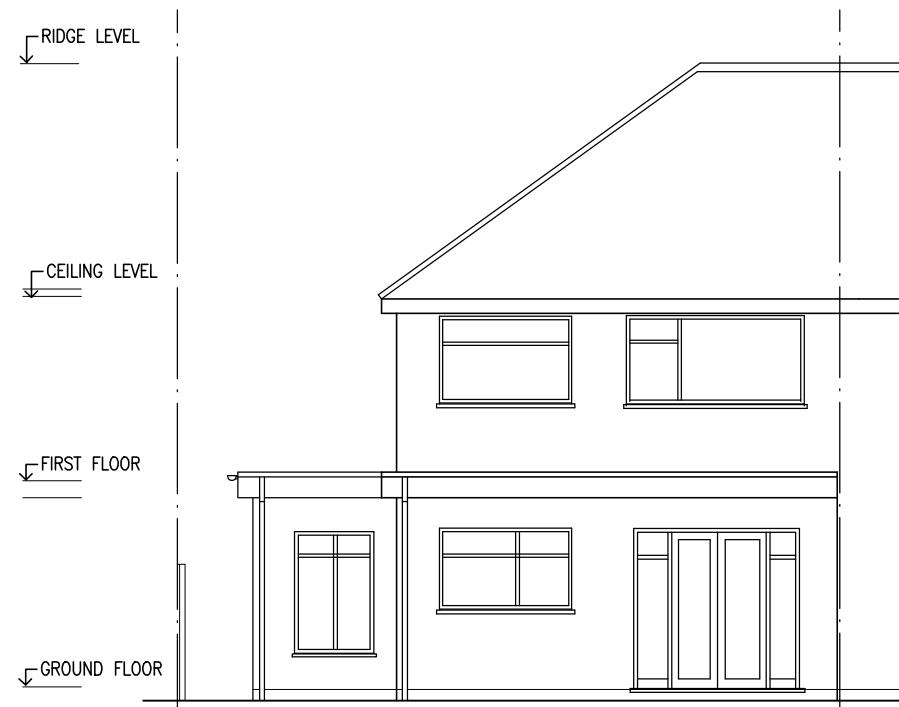


EXISTING

REAR ELEVATION

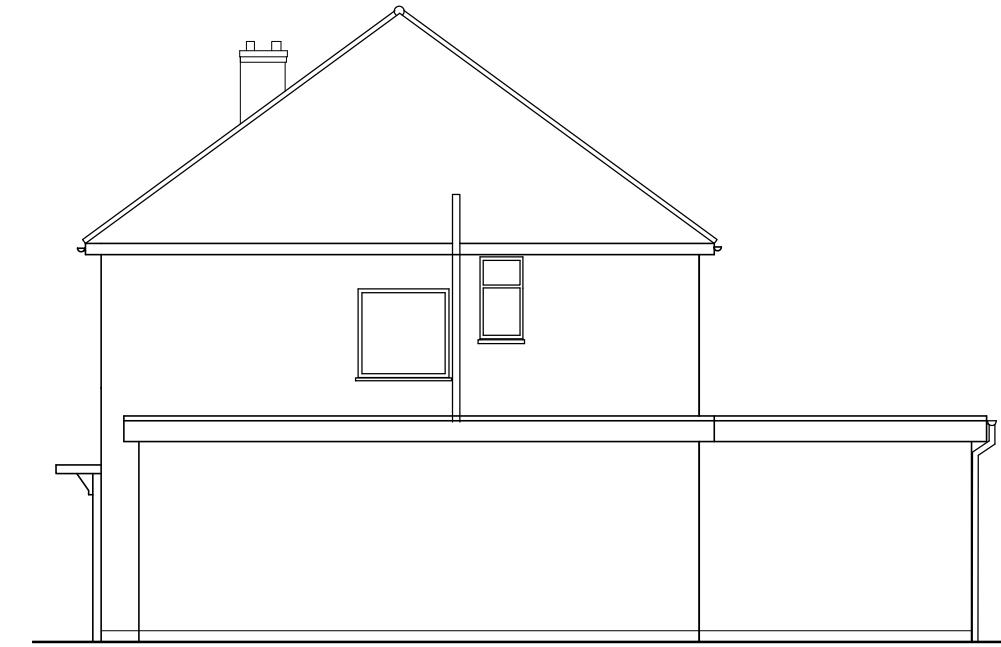

SIDE ELEVATION

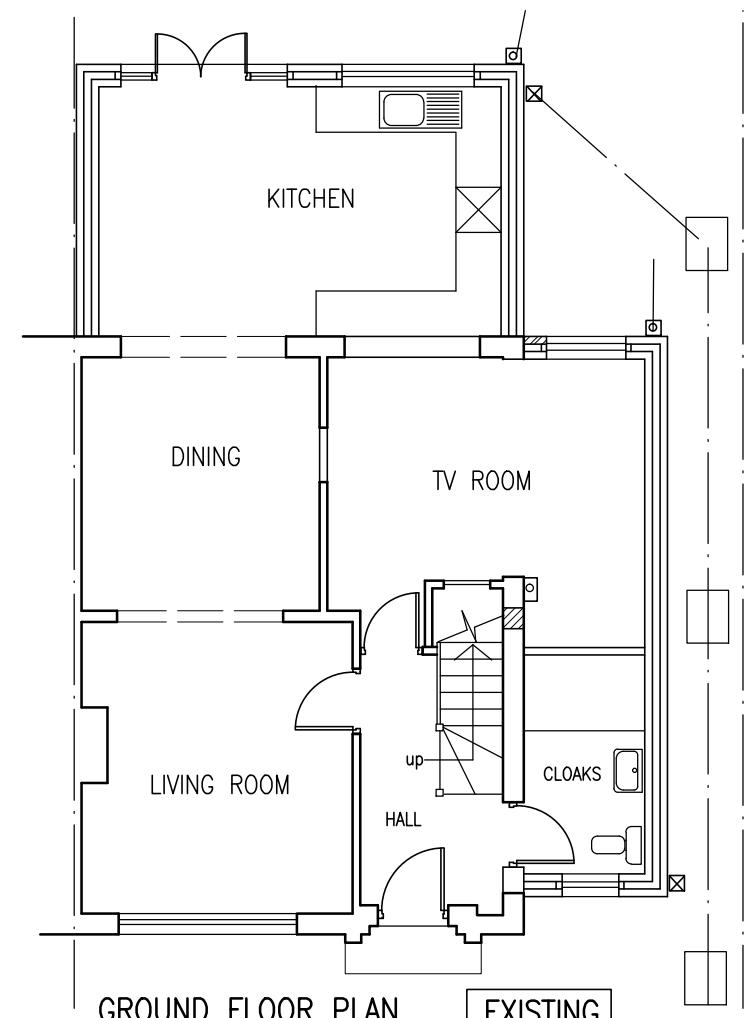


GROUND FLOOR PLAN

EXISTING




FIRST FLOOR PLAN

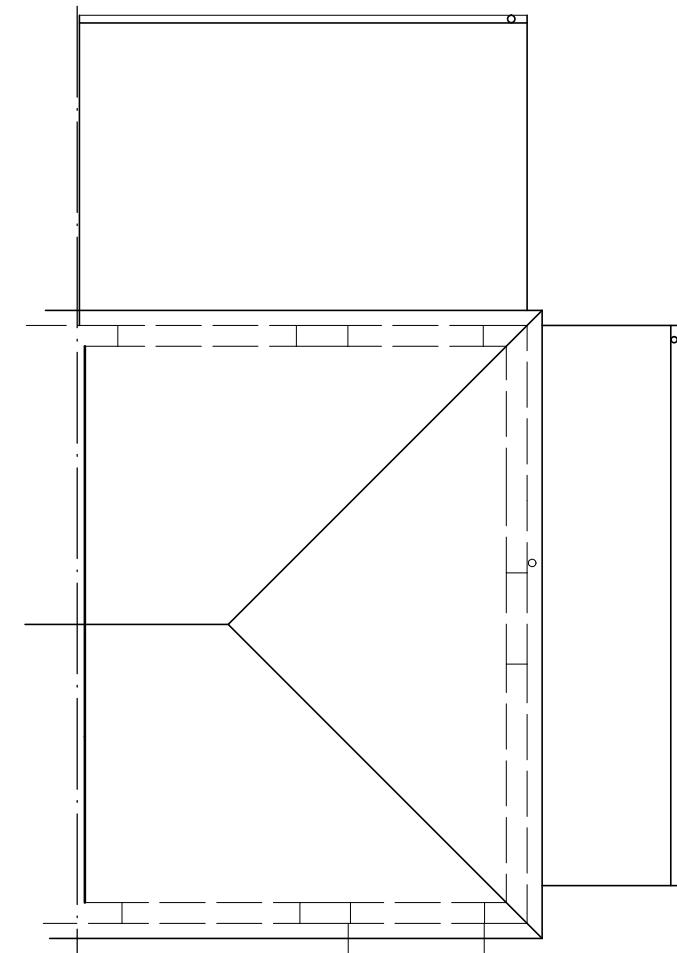

ROOF PLAN

SCALE BAR

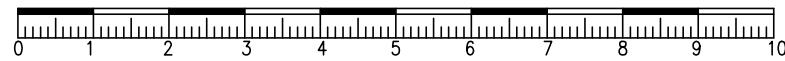

Project

PROPOSED LOFT CONVERSION WITH DORMER
TO 39 NORWOOD GARDENS HAYES UB4 9LU

Drawing

PLANS, ELEVATIONS

Scale
1/100@A3

Date
JULY 2024
Drawn

Drawing No.
G/611/01