


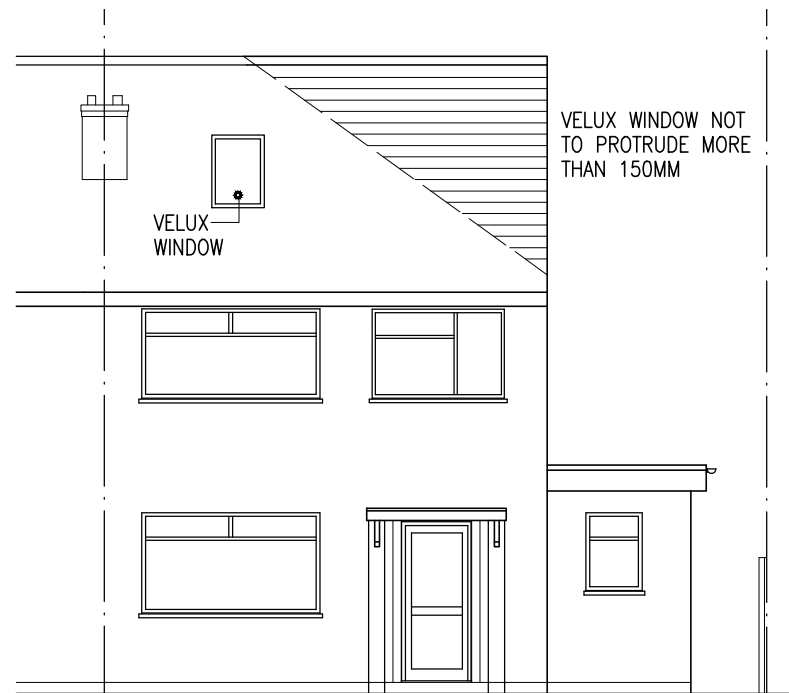


FRONT ELEVATION


PROPOSED




REAR ELEVATION

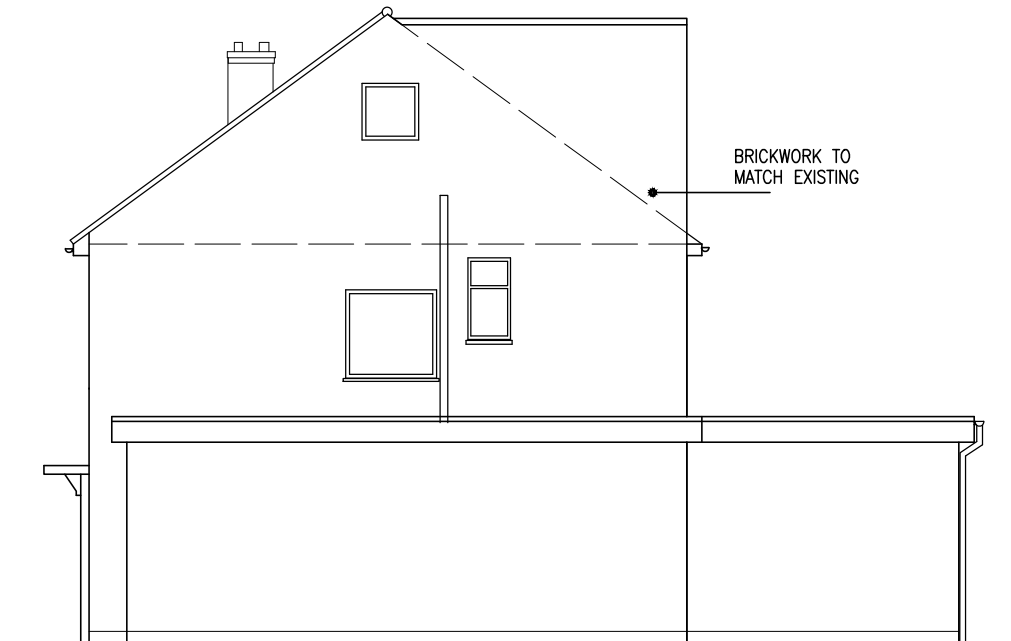

SIDE ELEVATION

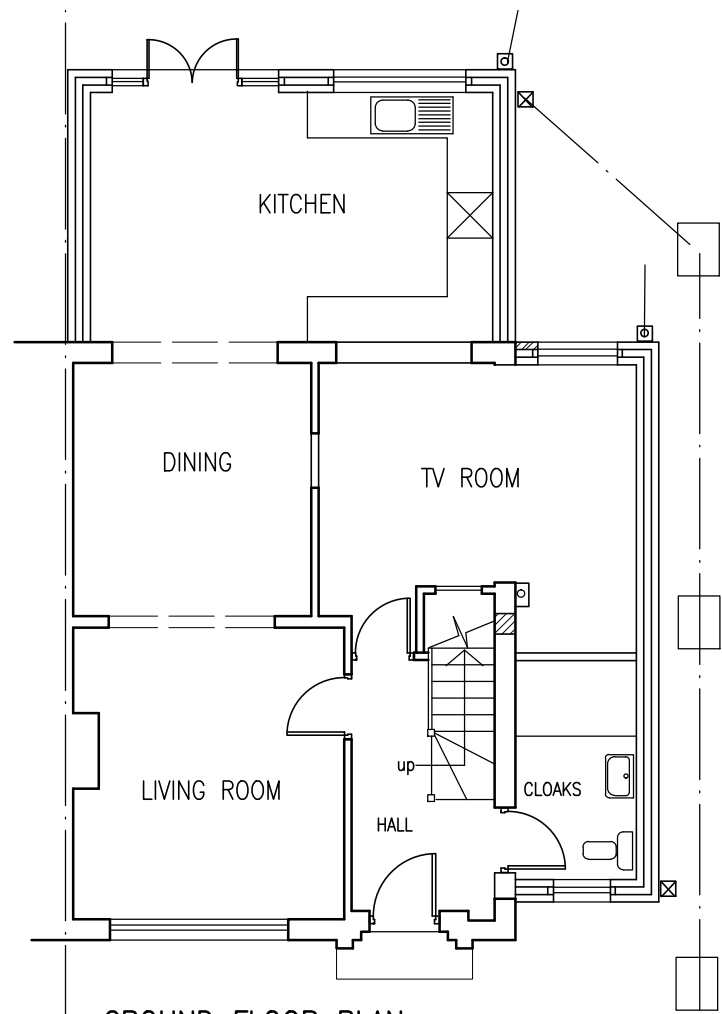


GROUND FLOOR PLAN

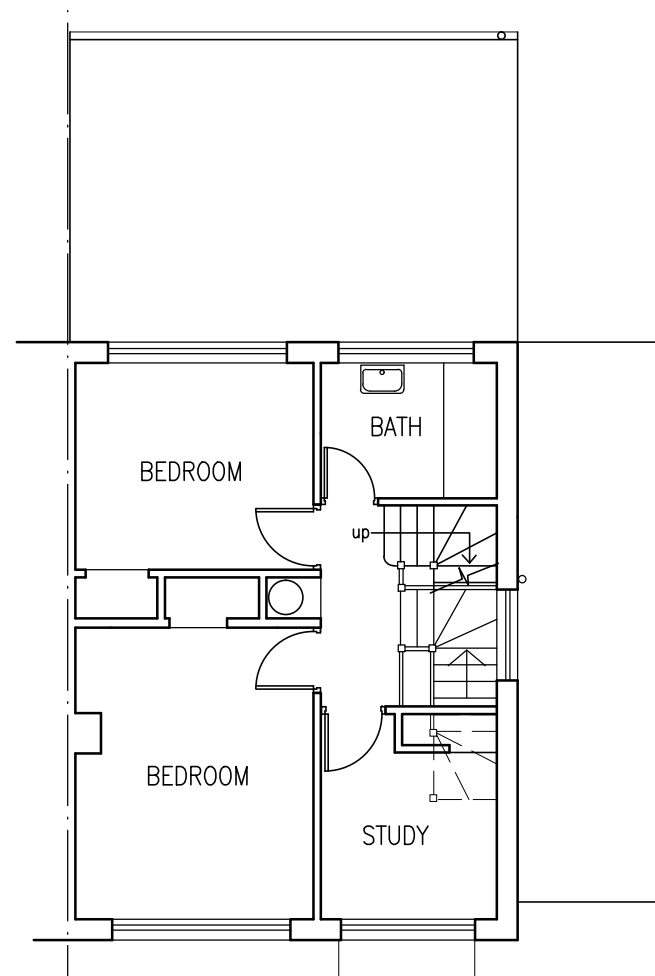


FIRST FLOOR PLAN

PROPOSED

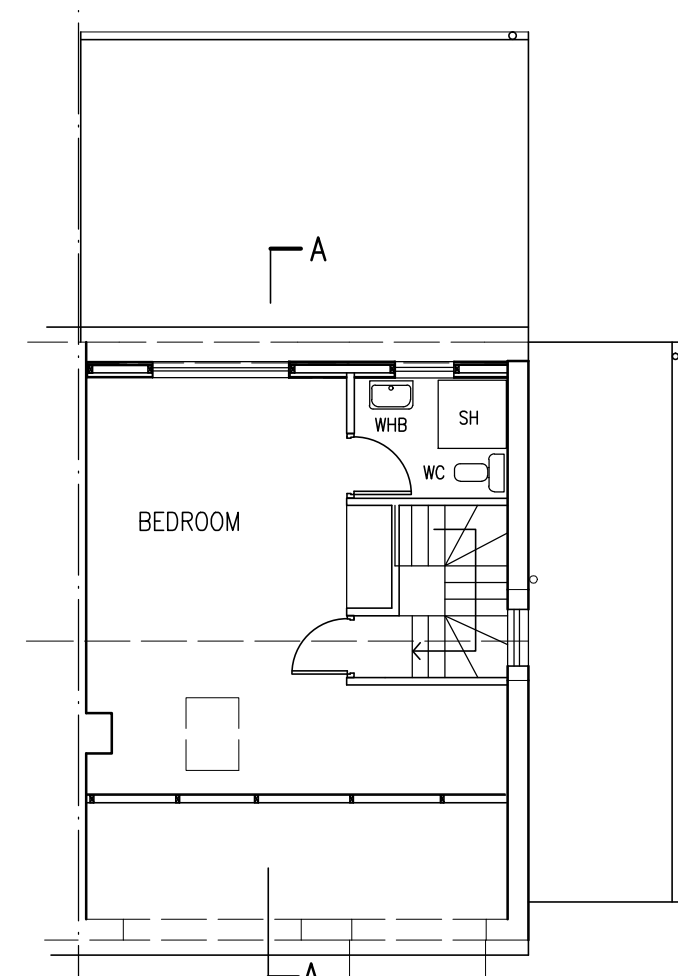

LOFT FLOOR PLAN

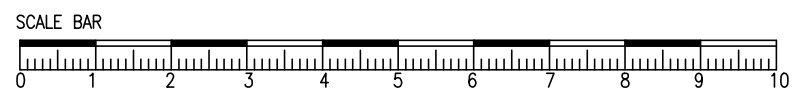

Project
PROPOSED LOFT CONVERSION WITH DORMER TO 39 NORWOOD GARDENS HAYES UB4 9LU

Drawing			
PLANS, ELEVATIONS			
Scale	Date	Drawing No.	
1/100@A3	JULY 2024	G/611/02	
	Drawn		