

NEW Close board feather edge fence panels with concrete posts and gravel boards

Key:



Manufacturer: Lawsons, www.Lawsons.co.uk, Tel: 01727 611 320



Product Ref: 1.8m x 1.8m (6'by6') Brown pressure treated featheredge fence panel SKU: f10040020

Product ref: 150 x 1830mm recessed concrete gravel board SKU: f15060005

Product ref: 2440mm concrete slotted intermediate fence post SKU: f15020020

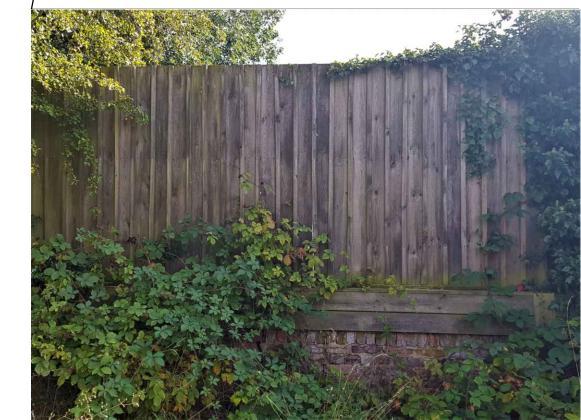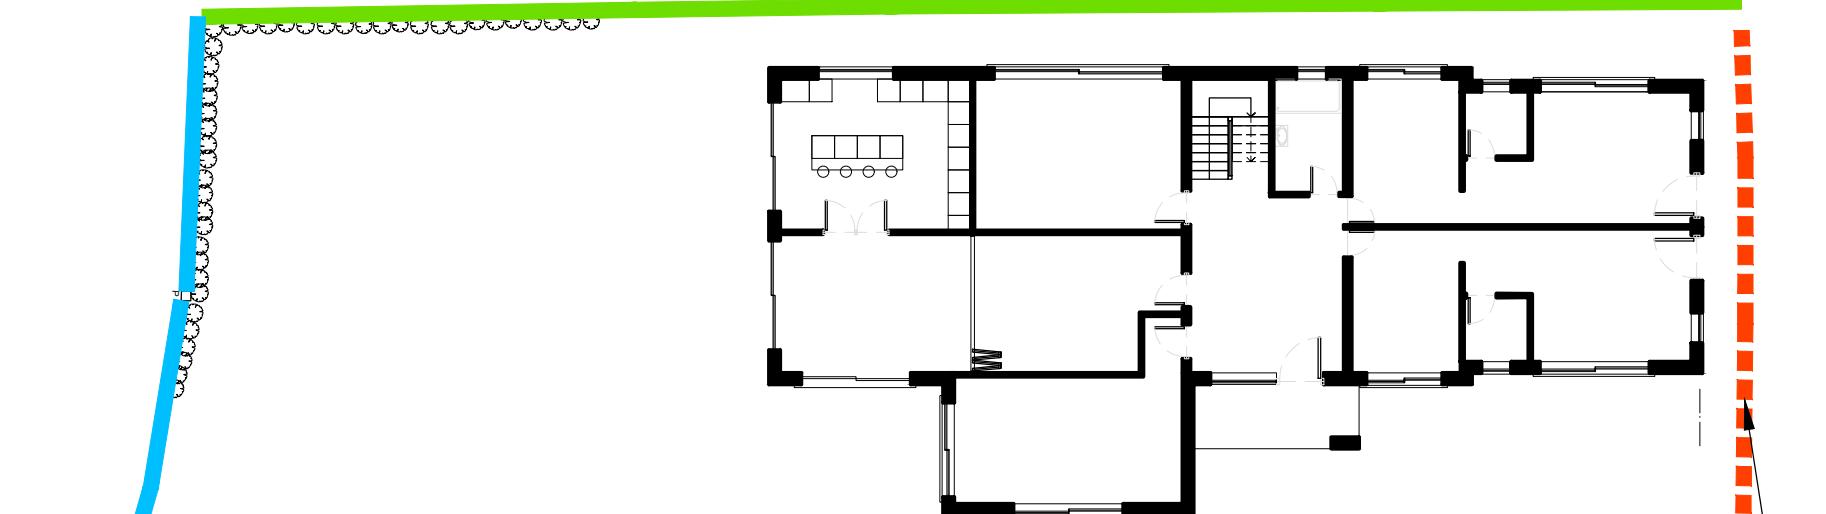

Key:
EXISTING 2m high close boarded fence to be retained



Key:
EXISTING post and wire fence to be retained

NEW 1.5m high brick wall with piers
 Manufacturer: Wieneberger, www.Wieneberger.co.uk, Tel: 0161 491 8200
 Product: Amberley Red Multi

Key:



PLANNING
07.09.2023

YOUR ARCHITECT ©			
NEW BUILD HOUSE OLD ORCHARD LODGE COTTAGE, PARK LANE, HAREFIELD. UB9 6HJ			
BOUNDARY TREATMENTS			
Scale:	NTS @ A3	SEPT 2023	Dwg. 19_084_P11A