


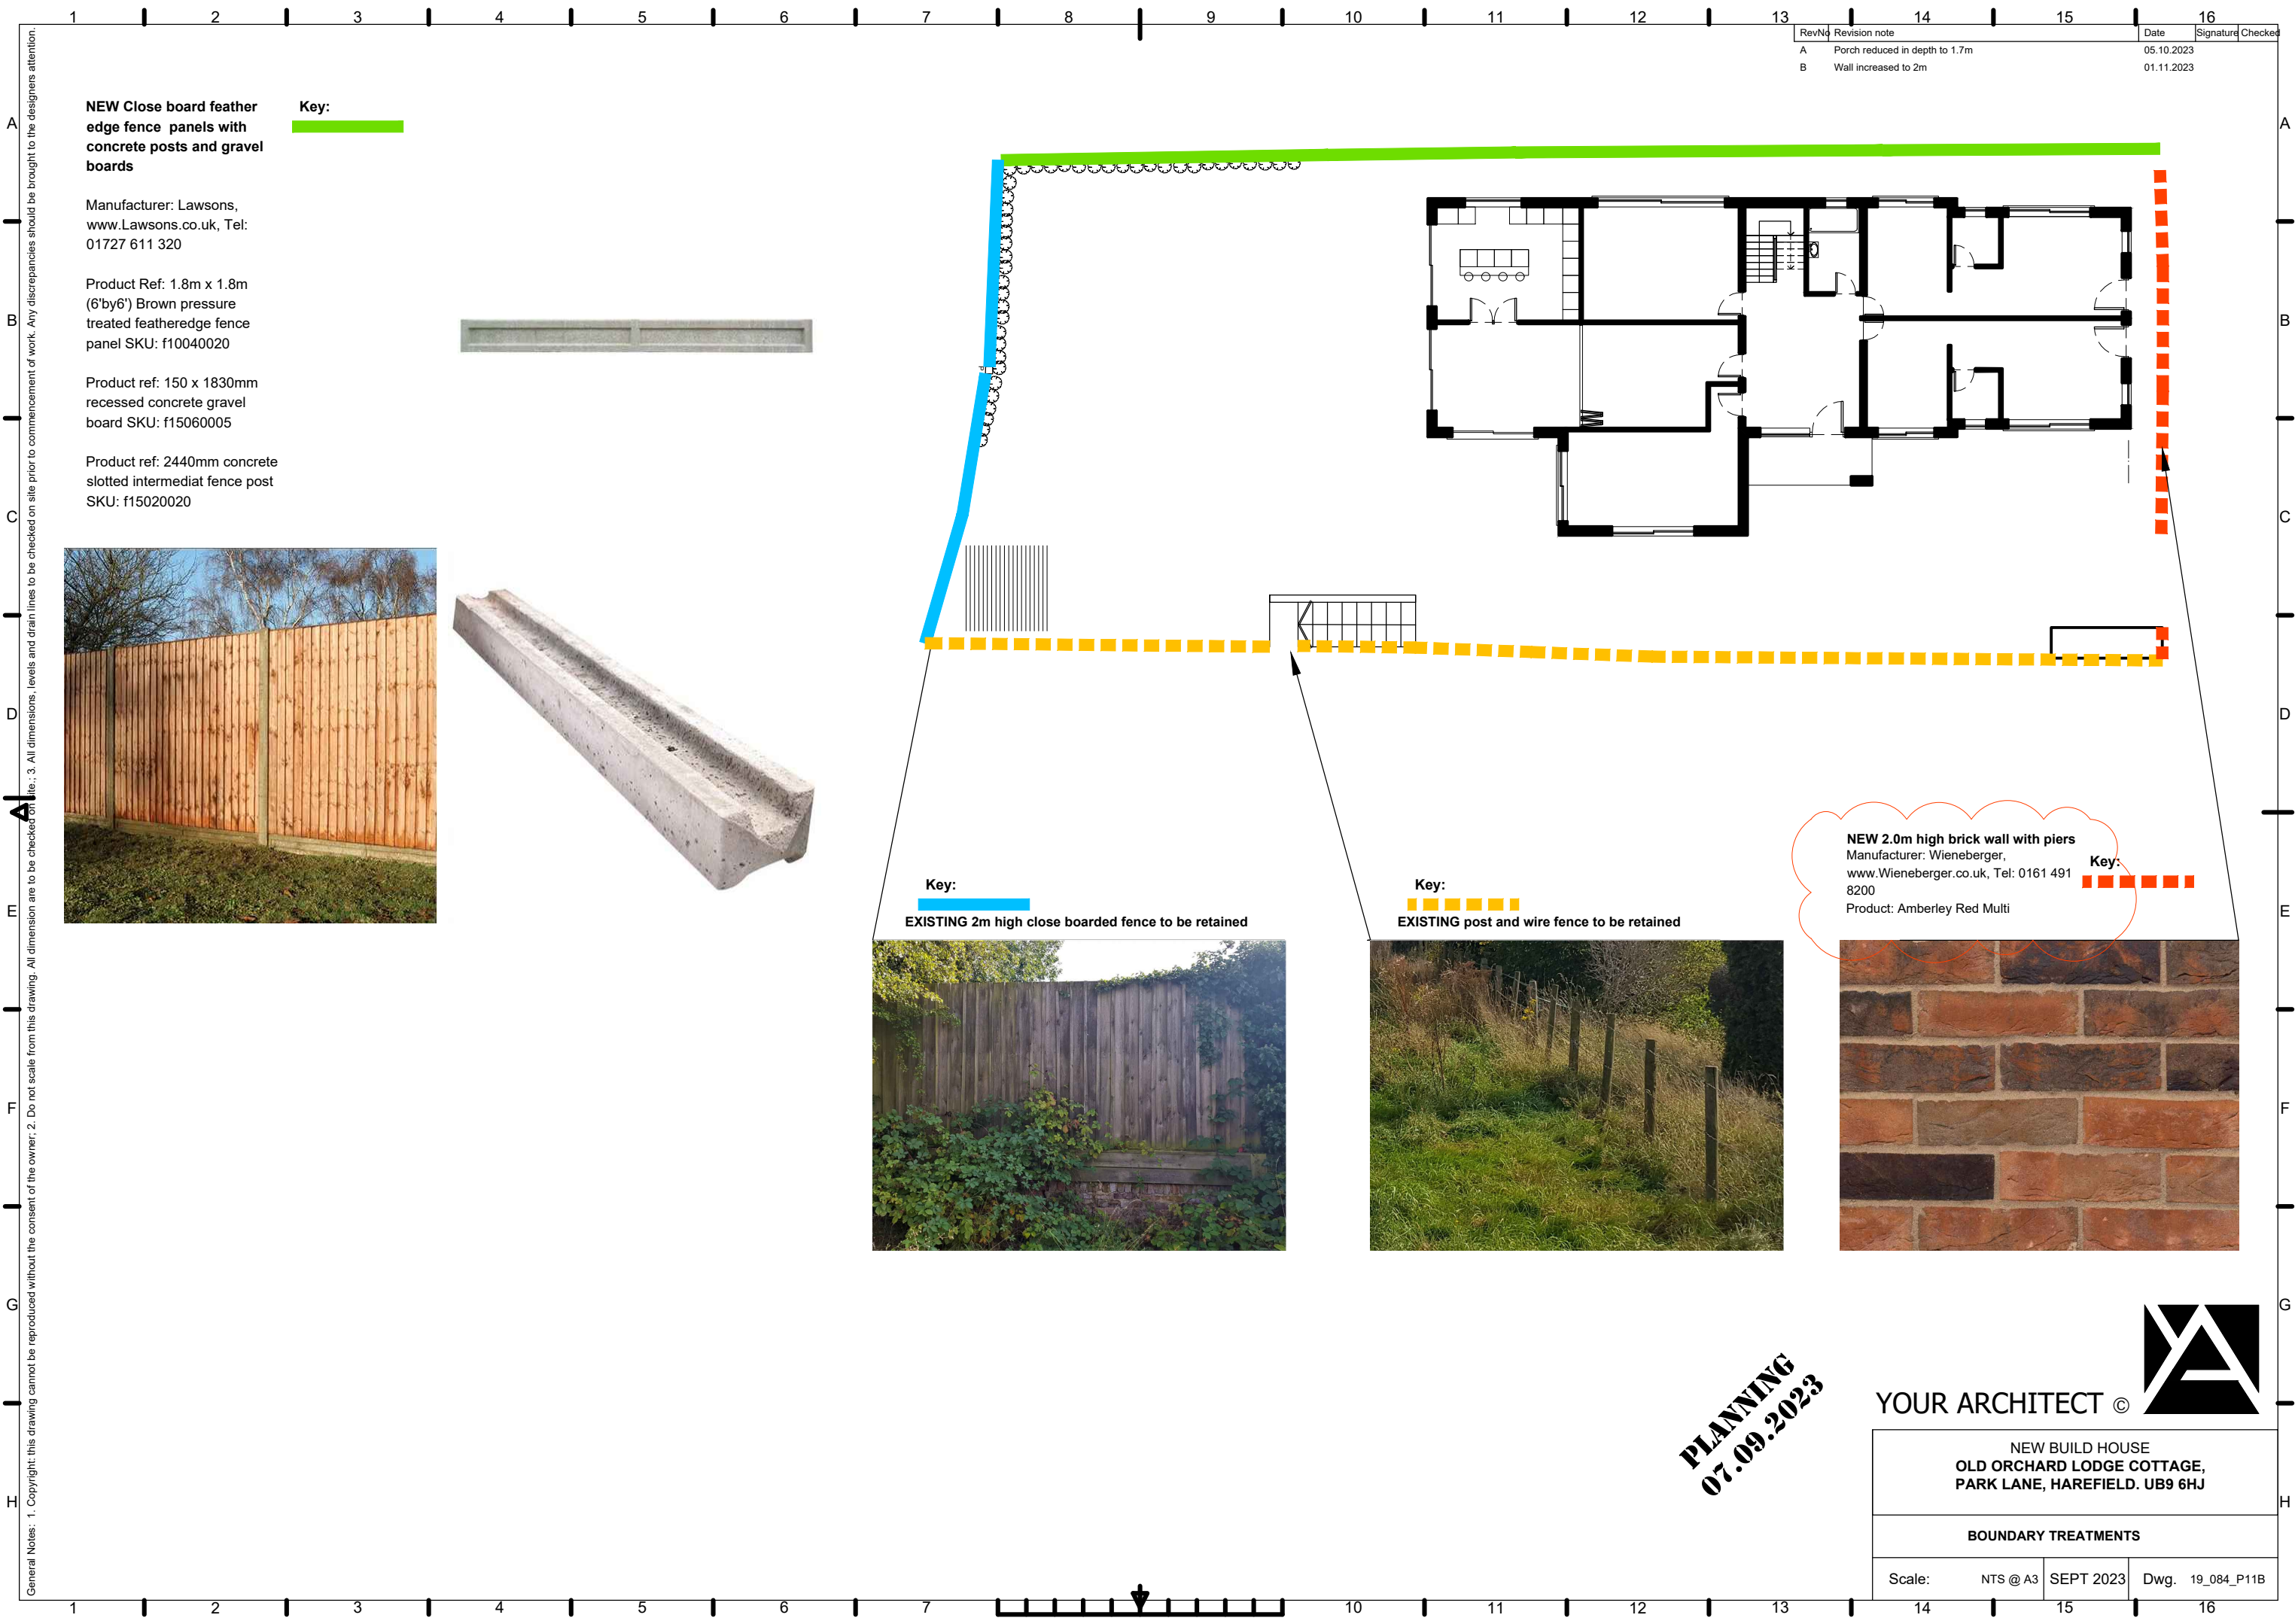

Rev	Revision note	Date	Signature	Checked
A	Porch reduced in depth to 1.7m	05.10.2023		
B	Wall increased to 2m	01.11.2023		

NEW Close board feather edge fence panels with concrete posts and gravel boards

Key:

Manufacturer: Lawsons,
www.Lawsons.co.uk, Tel:
01727 611 320

Product Ref: 1.8m x 1.8m
(6'by6') Brown pressure
treated featheredge fence
panel SKU: f10040020


Product ref: 150 x 1830mm
recessed concrete gravel
board SKU: f15060005

Product ref: 2440mm concrete
slotted intermediat fence post
SKU: f15020020



Key:

EXISTING 2m high close boarded fence to be retained

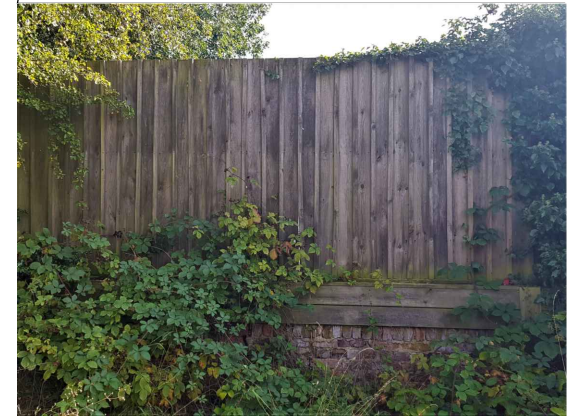

Key:

EXISTING post and wire fence to be retained



NEW 2.0m high brick wall with piers
Manufacturer: Wieneberger,
www.Wieneberger.co.uk, Tel: 0161 491
8200
Product: Amberley Red Multi

Key:



PLANNING
07.09.2023



YOUR ARCHITECT ©

NEW BUILD HOUSE
OLD ORCHARD LODGE COTTAGE,
PARK LANE, HAREFIELD. UB9 6HJ

BOUNDARY TREATMENTS

Scale:	NTS @ A3	SEPT 2023	Dwg. 19_084_P11B
--------	----------	-----------	------------------