


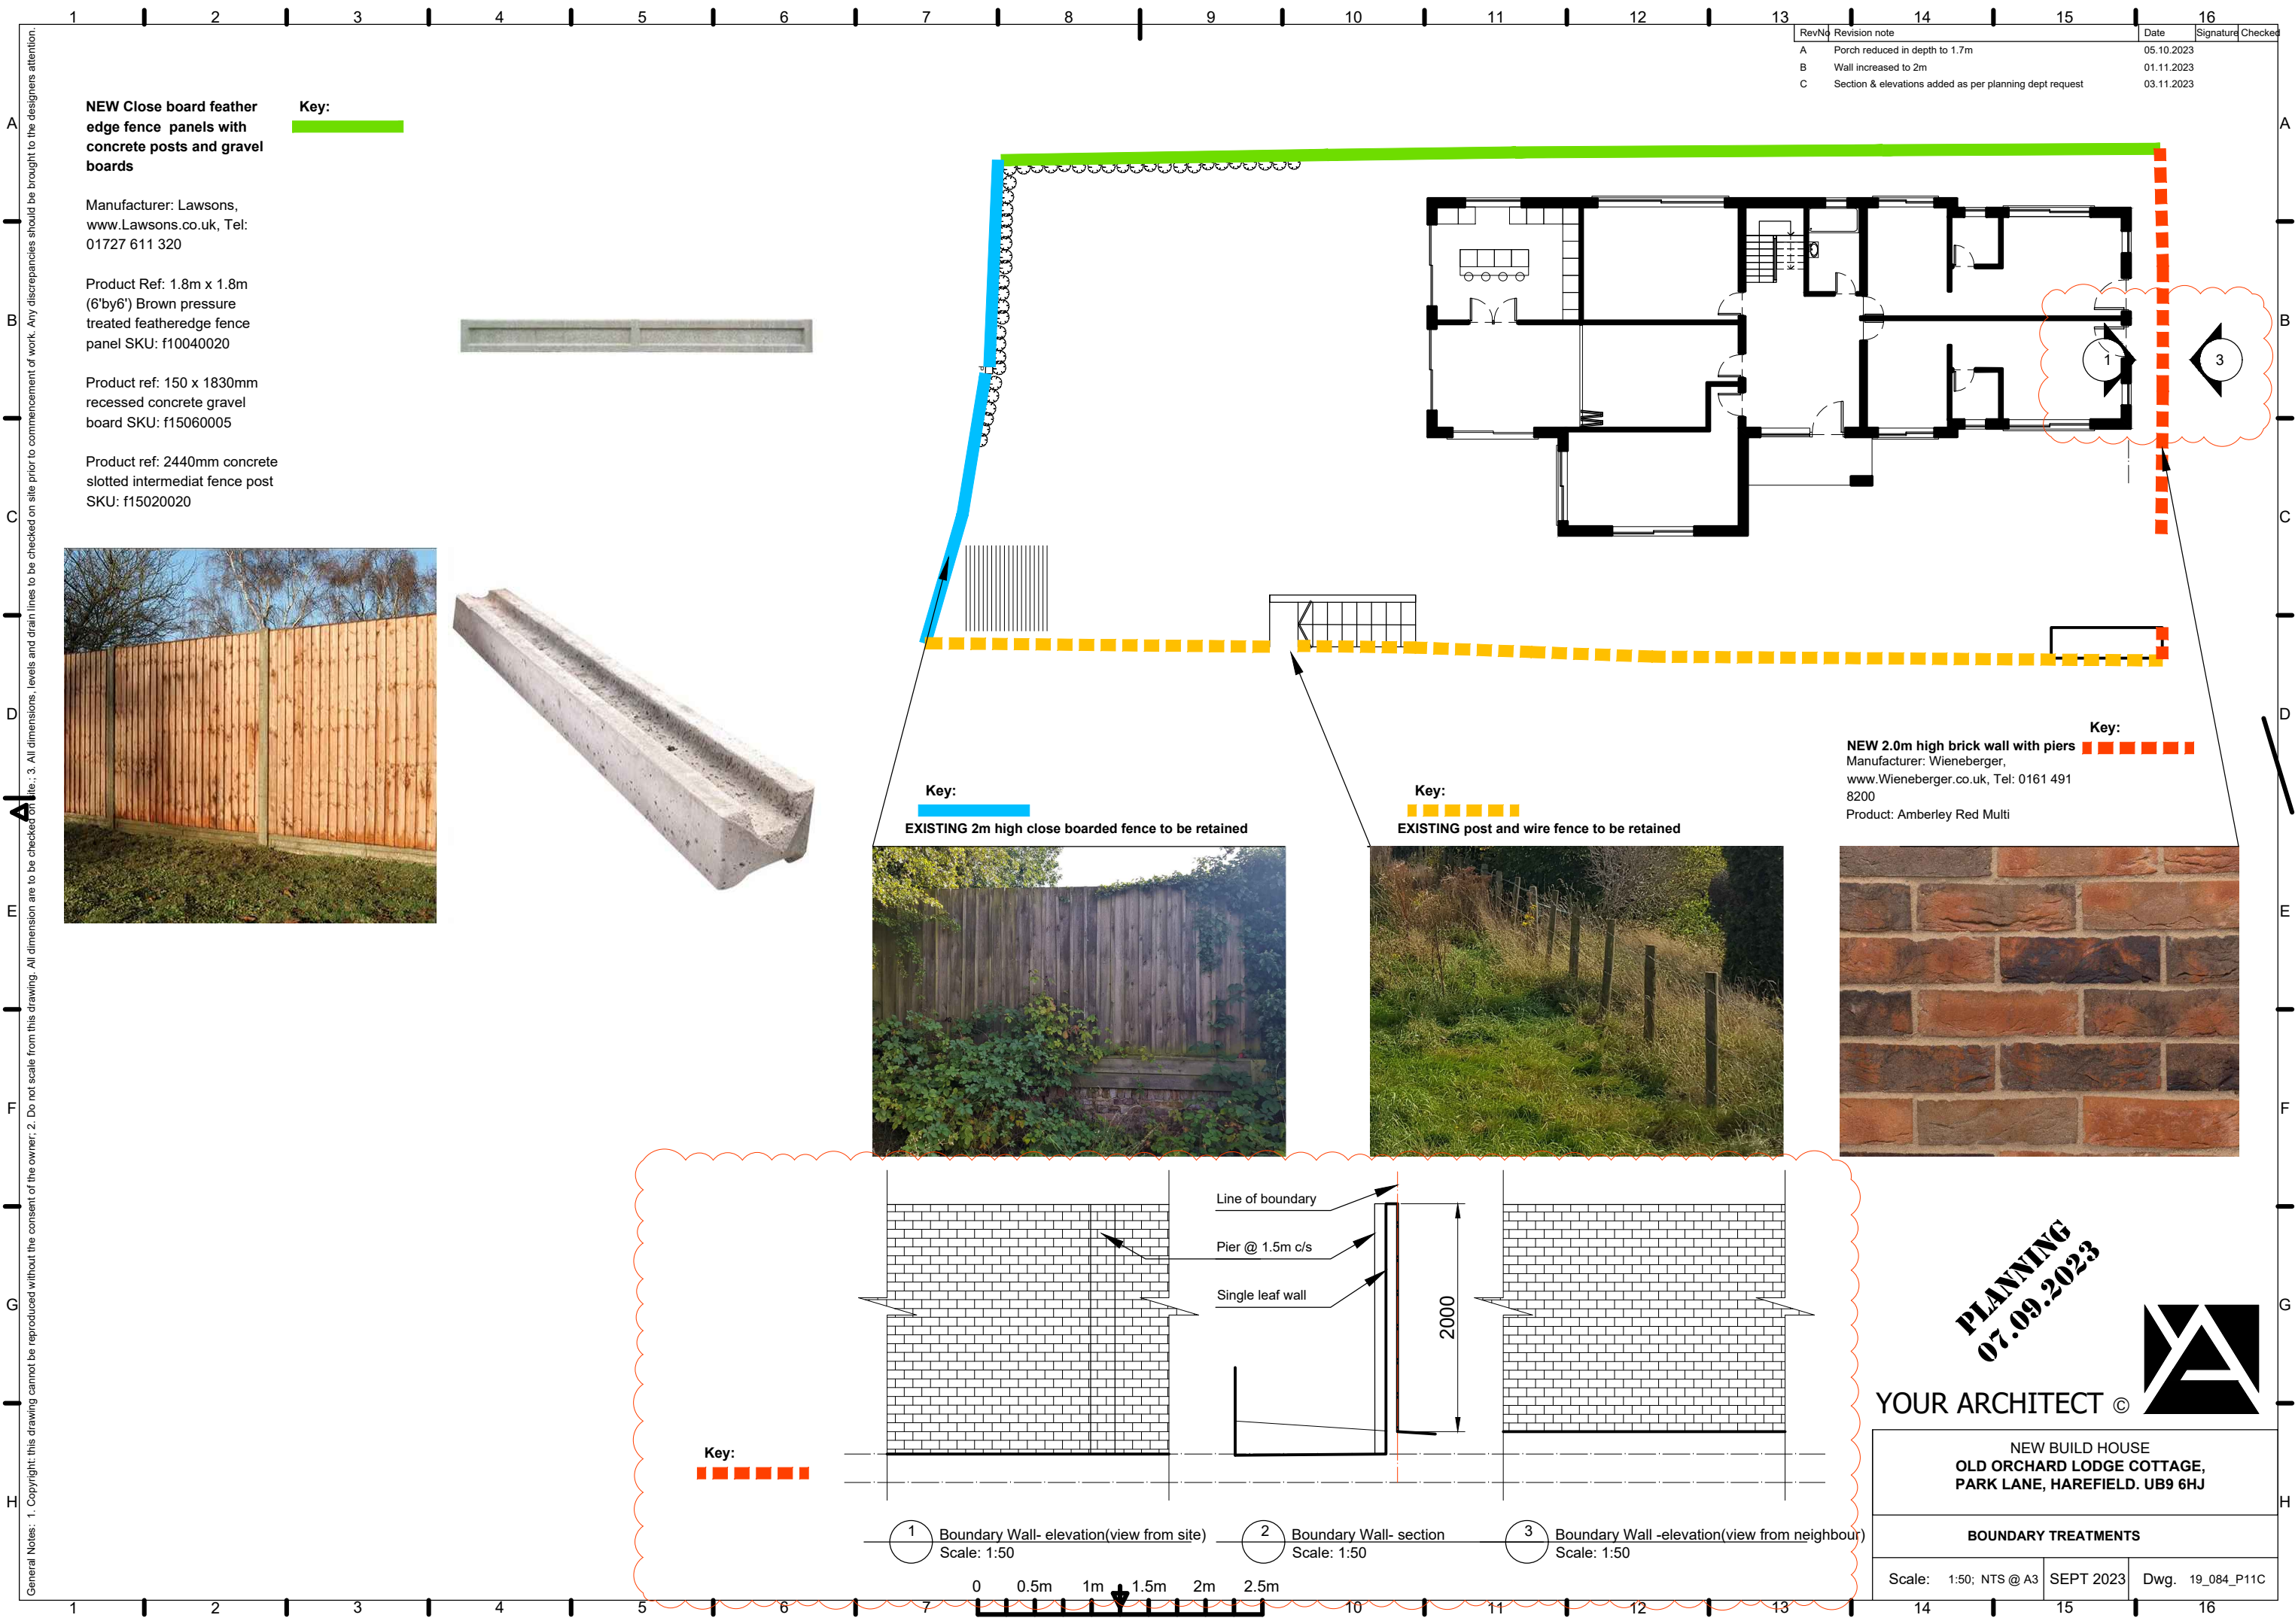

Rev	Revision note	Date	Signature	Checked
A	Porch reduced in depth to 1.7m	05.10.2023		
B	Wall increased to 2m	01.11.2023		
C	Section & elevations added as per planning dept request	03.11.2023		

NEW Close board feather edge fence panels with concrete posts and gravel boards

Manufacturer: Lawsons,
www.Lawsons.co.uk, Tel:
01727 611 320

Product Ref: 1.8m x 1.8m
(6'by6') Brown pressure
treated featheredge fence
panel SKU: f10040020

Product ref: 150 x 1830mm
recessed concrete gravel
board SKU: f15060005

Product ref: 2440mm concrete
slotted intermediat fence post
SKU: f15020020

Key:



Key:

EXISTING 2m high close boarded fence to be retained


Key:

EXISTING post and wire fence to be retained

Key:

NEW 2.0m high brick wall with piers
Manufacturer: Wieneberger,
www.Wieneberger.co.uk, Tel: 0161 491
8200
Product: Amberley Red Multi

Key:

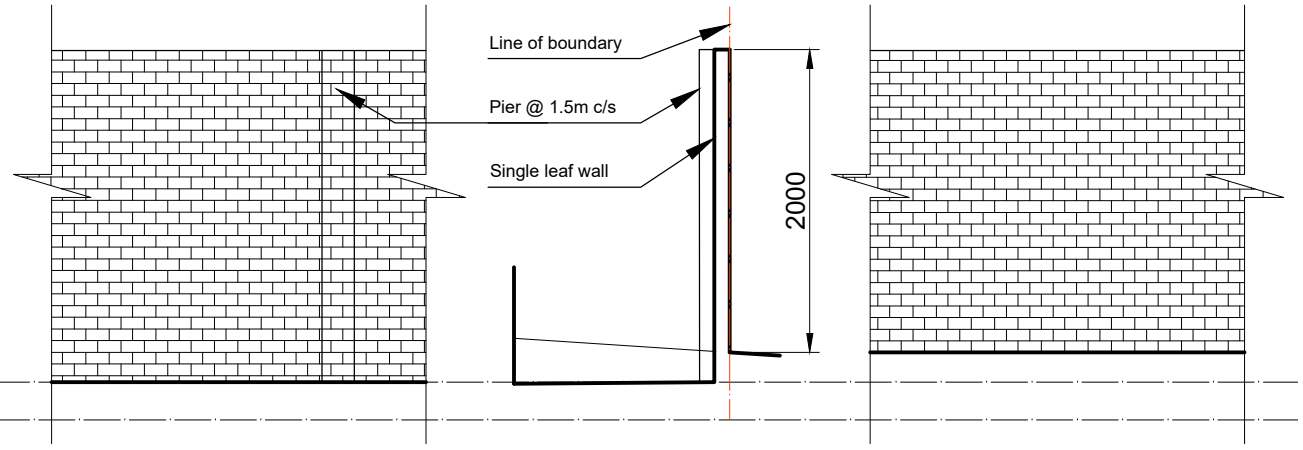

1 Boundary Wall- elevation(view from site)
Scale: 1:50

2 Boundary Wall- section
Scale: 1:50

3 Boundary Wall -elevation(view from neighbour)
Scale: 1:50

0 0.5m 1m 1.5m 2m 2.5m

PLANNING
07.09.2023

YOUR ARCHITECT ©



NEW BUILD HOUSE
OLD ORCHARD LODGE COTTAGE,
PARK LANE, HAREFIELD. UB9 6HJ

BOUNDARY TREATMENTS

Scale: 1:50; NTS @ A3 SEPT 2023 Dwg. 19_084_P11C