


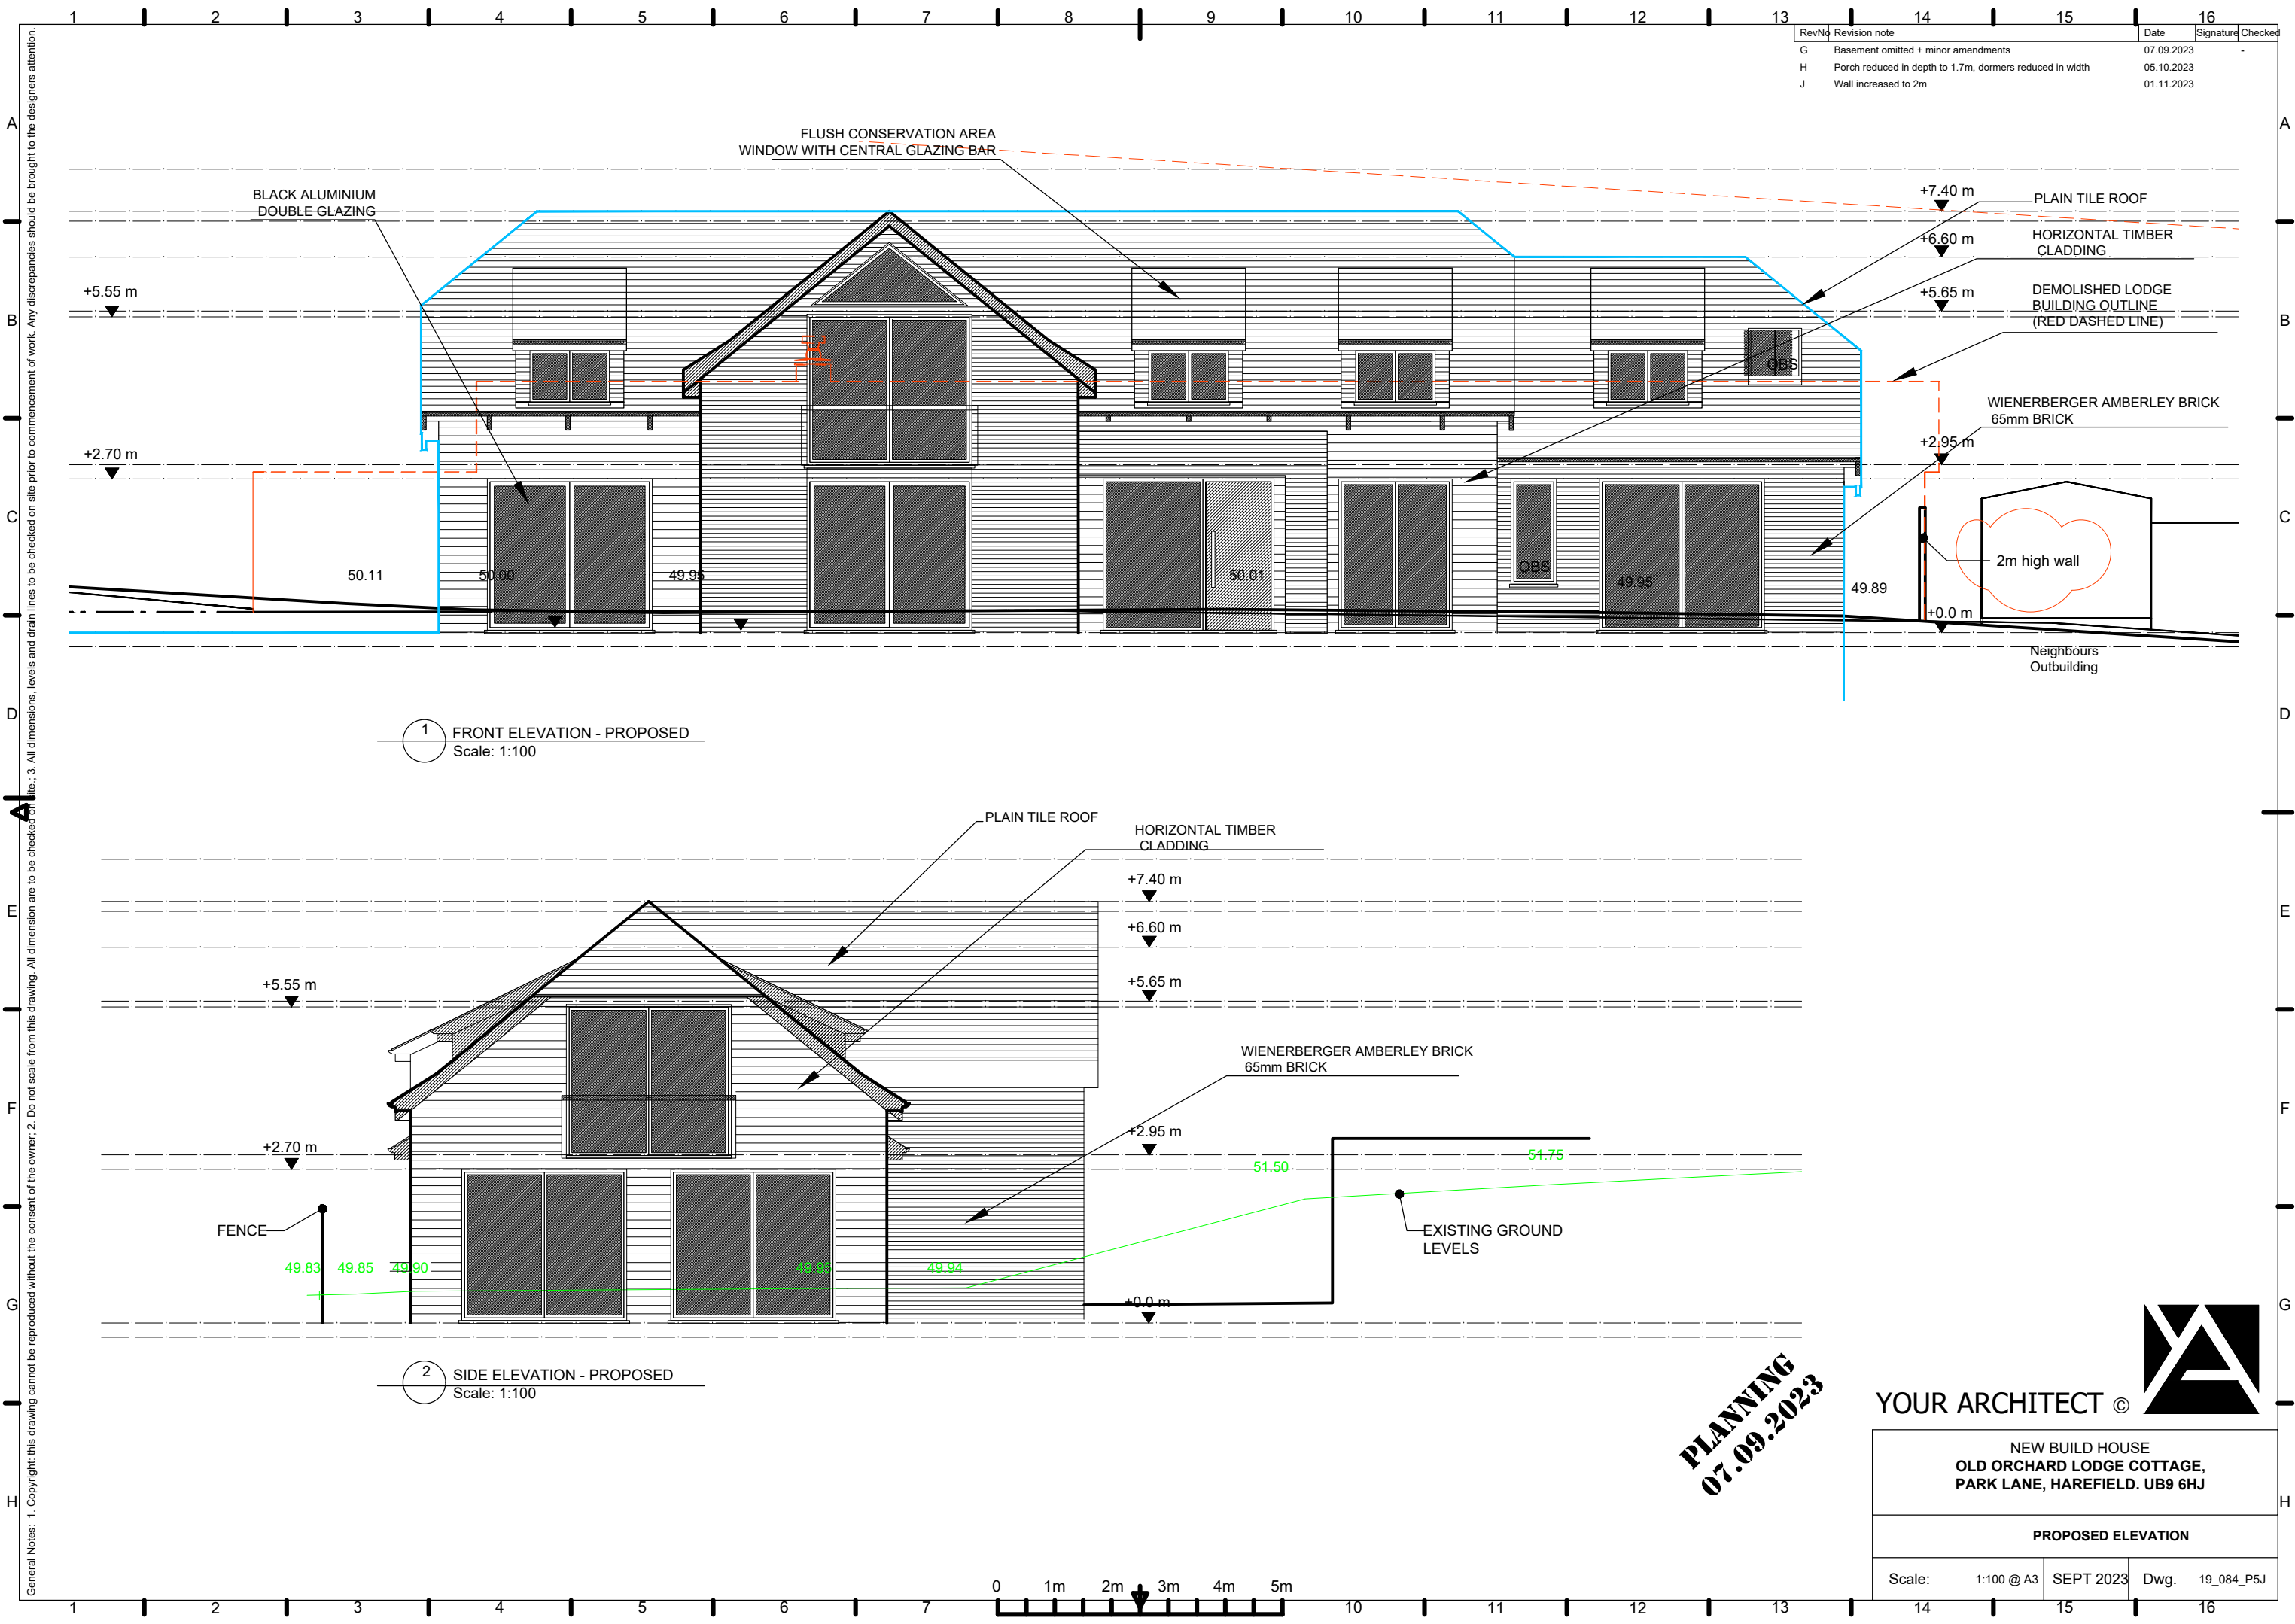

Rev	No	Revision note	Date	Signature	Checked
G		Basement omitted + minor amendments	07.09.2023		
H		Porch reduced in depth to 1.7m, dormers reduced in width	05.10.2023		
J		Wall increased to 2m	01.11.2023		

PLANNING
07.09.2023



YOUR ARCHITECT ©

NEW BUILD HOUSE
OLD ORCHARD LODGE COTTAGE,
PARK LANE, HAREFIELD. UB9 6HJ

PROPOSED ELEVATION

Scale: 1:100 @ A3	SEPT 2023	Dwg. 19_084_P5J
-------------------	-----------	-----------------