




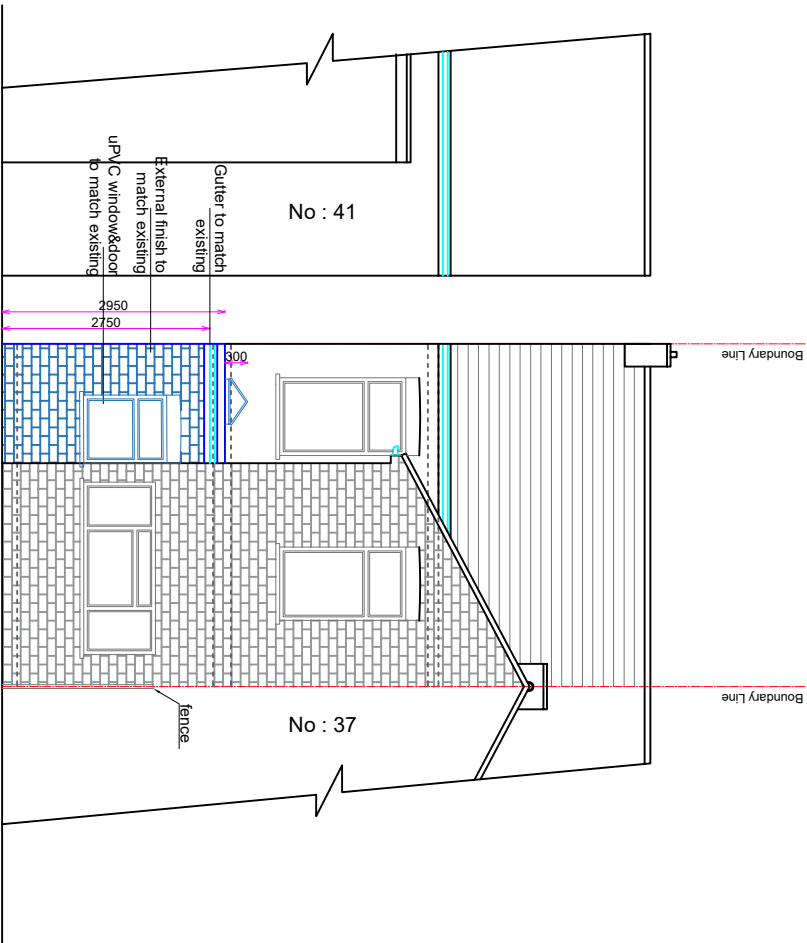


PROPOSED REAR ELEVATION

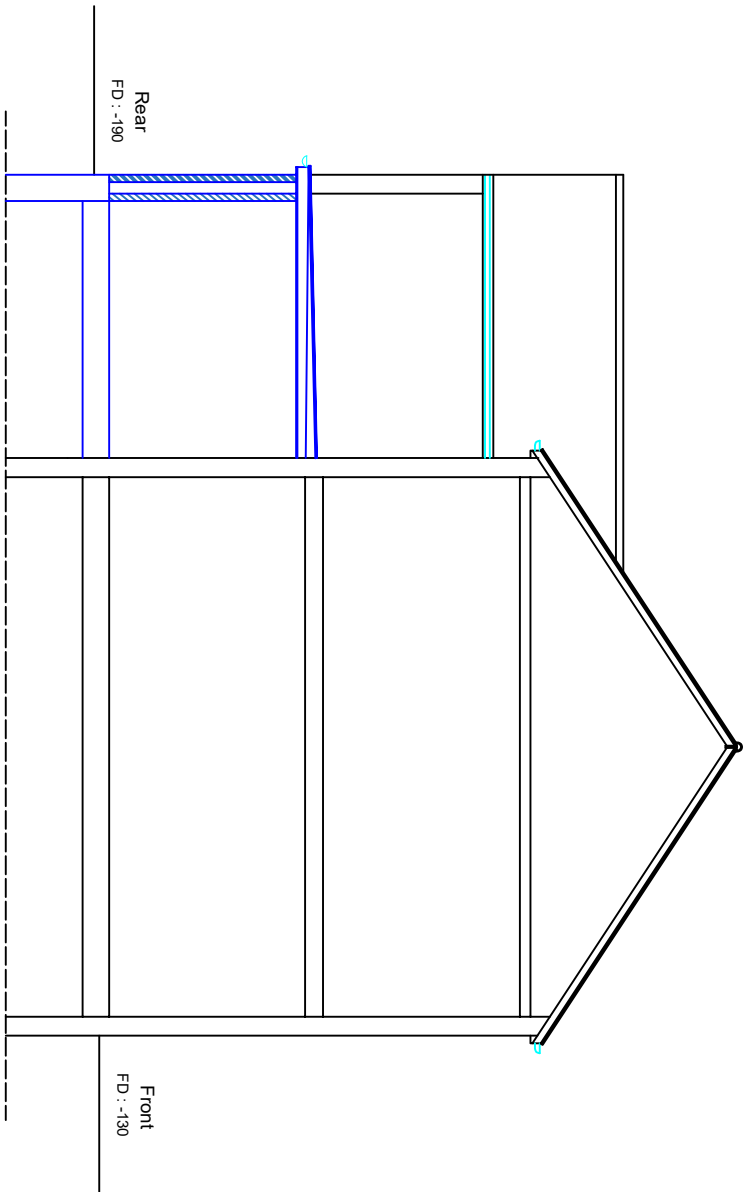

PROPOSED AA SECTION

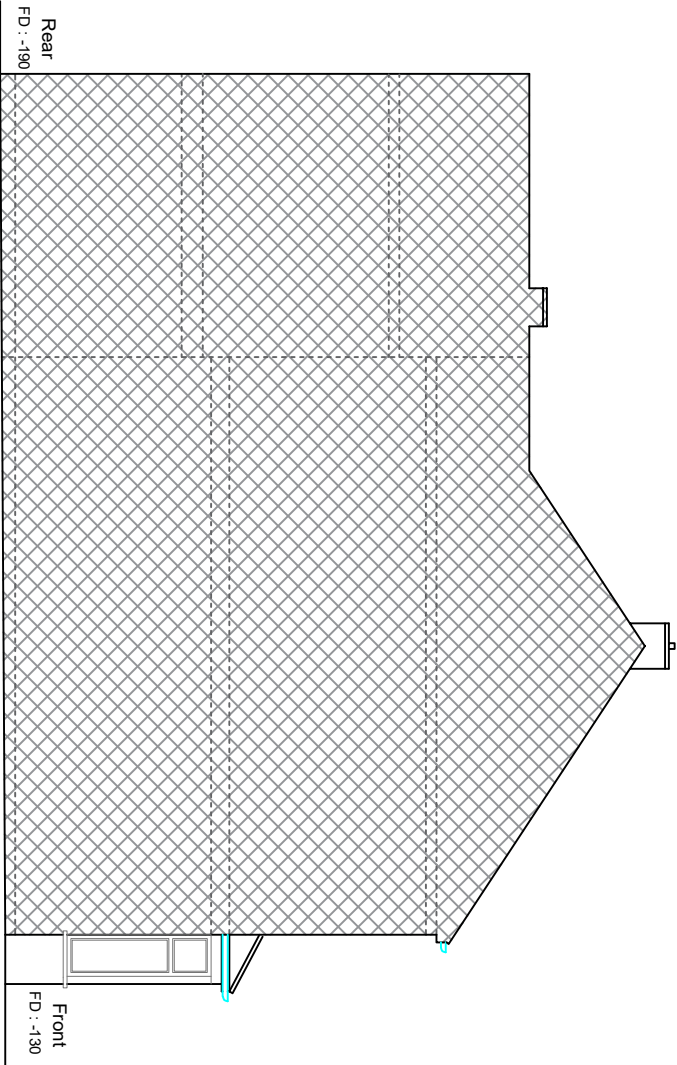

PROPOSED SIDE EXTENSION
NO CHANGE

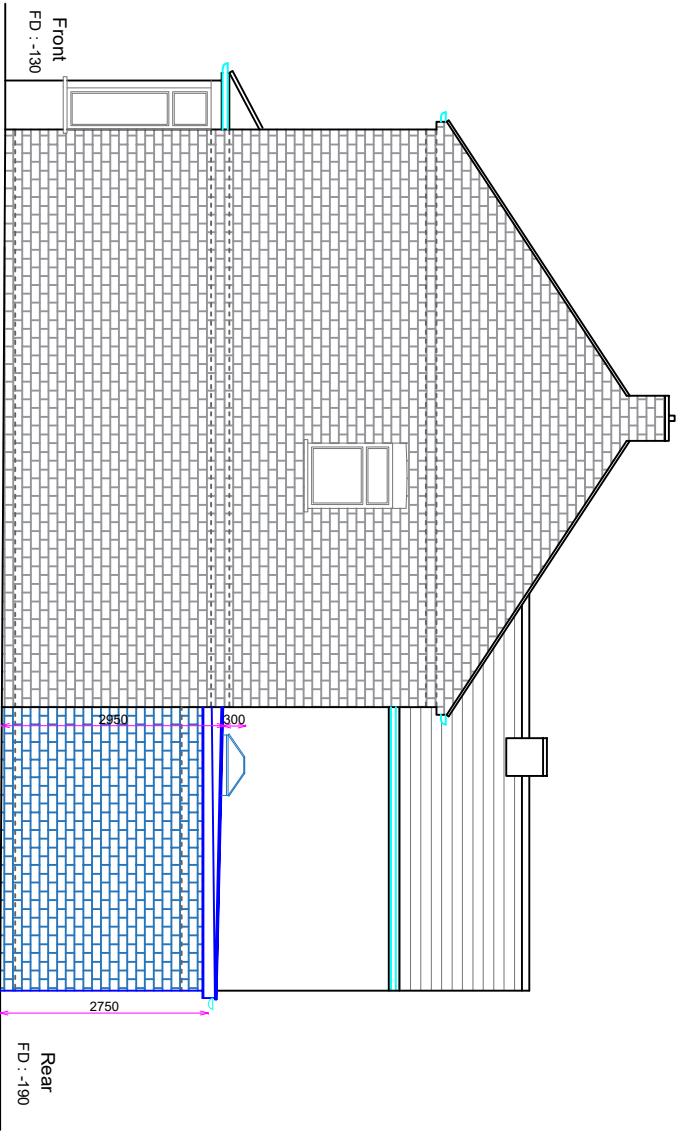

PROPOSED SIDE EXTENSION

COPYRIGHT :

JOB TITLE : 39 Otterfield Rd.
West Drayton,
UB7 8PE

DRAWING TITLE : Proposed Elevations
Proposed Section

SCALE : 1/100

Date : 21.02.2025

DRG No : 39-OTTER-05