




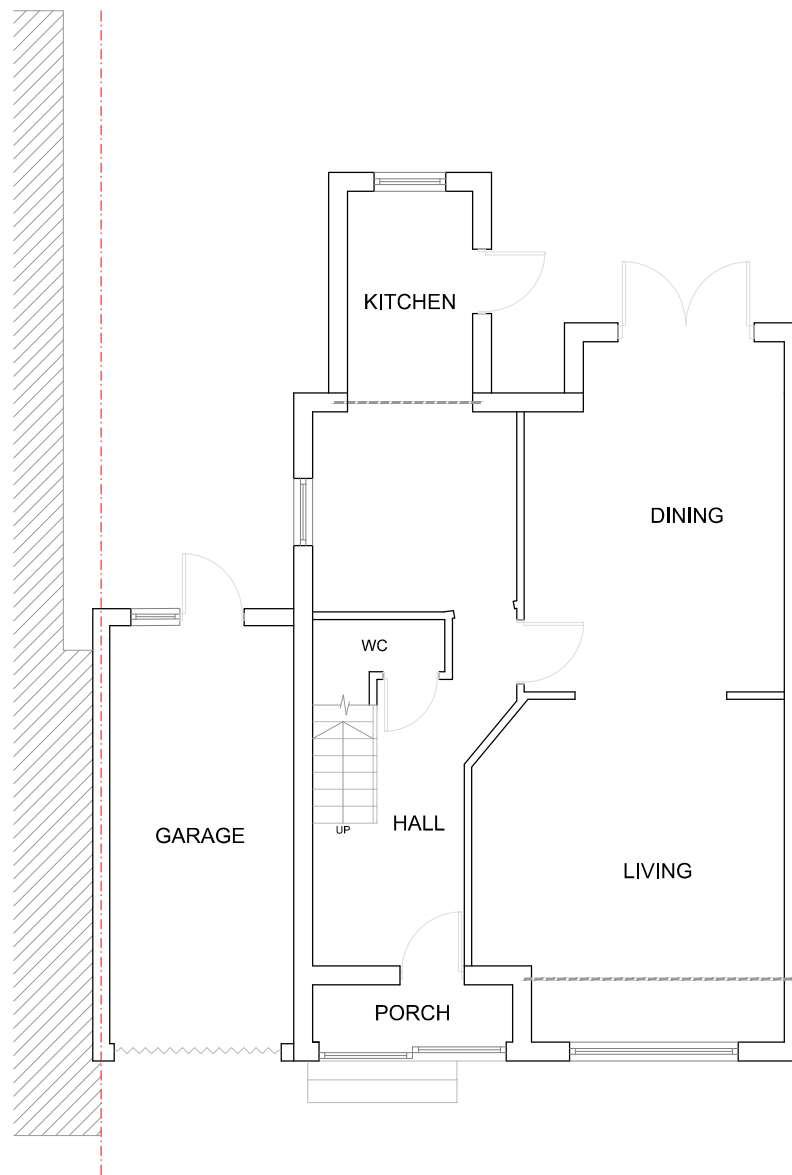

EXISTING
GROUND FLOOR PLAN

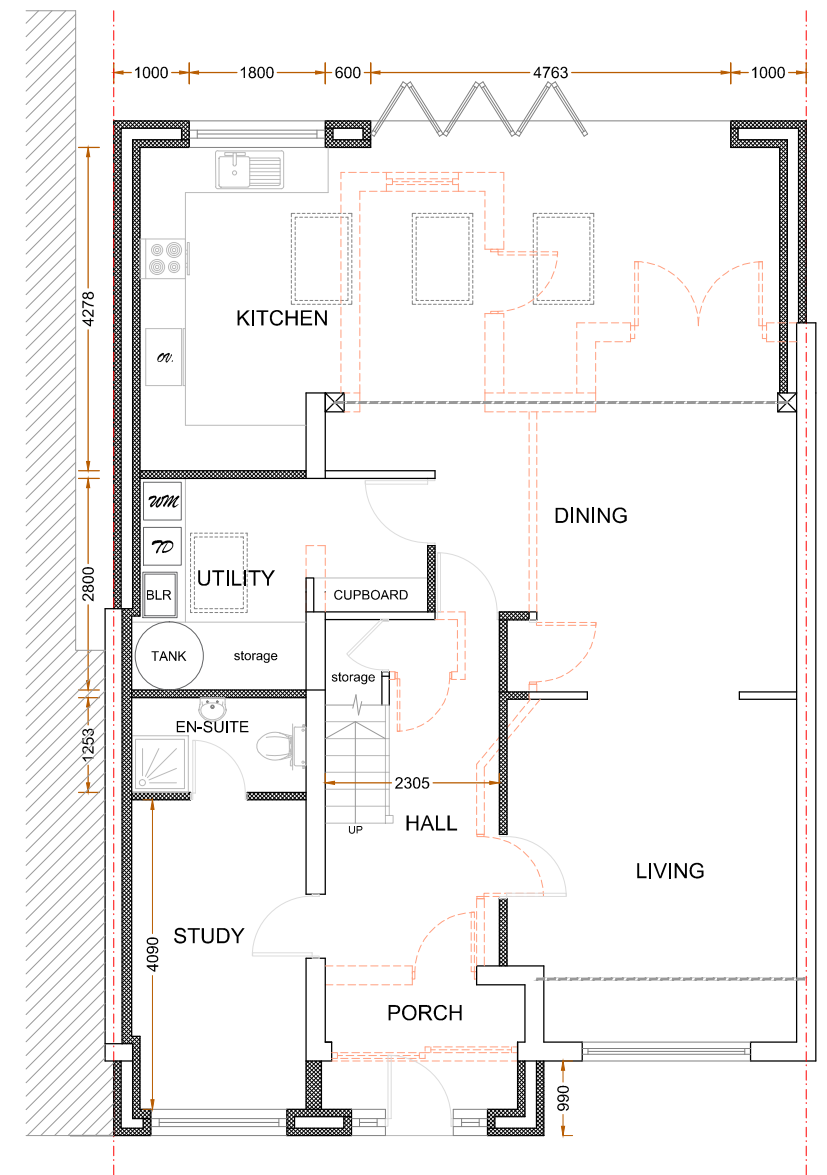

PROPOSED
GROUND FLOOR PLAN

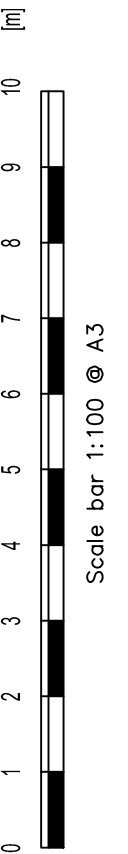

Revision notes:		
Rev:	Date:	Notes:
P01	25.11.2022	For Planning Approval

CLIENT
DRAWING NO: 2022187.PAEX101

SITE 35 Potter Street, NORTHWOOD, HA6 1QJ
DRAWING TITLE Existing & Proposed Floor Plans

Date: 25.11.2022
Scale @ A3: 1:100
Revision: P01



**Planning Application
Party Wall Survey**

info@sheladiya.com
020 3129 9374

www.krndesignstudio.com
www.sheladiya.com






EXISTING
FRONT ELEVATION




EXISTING
SIDE ELEVATION-1



EXISTING
REAR ELEVATION

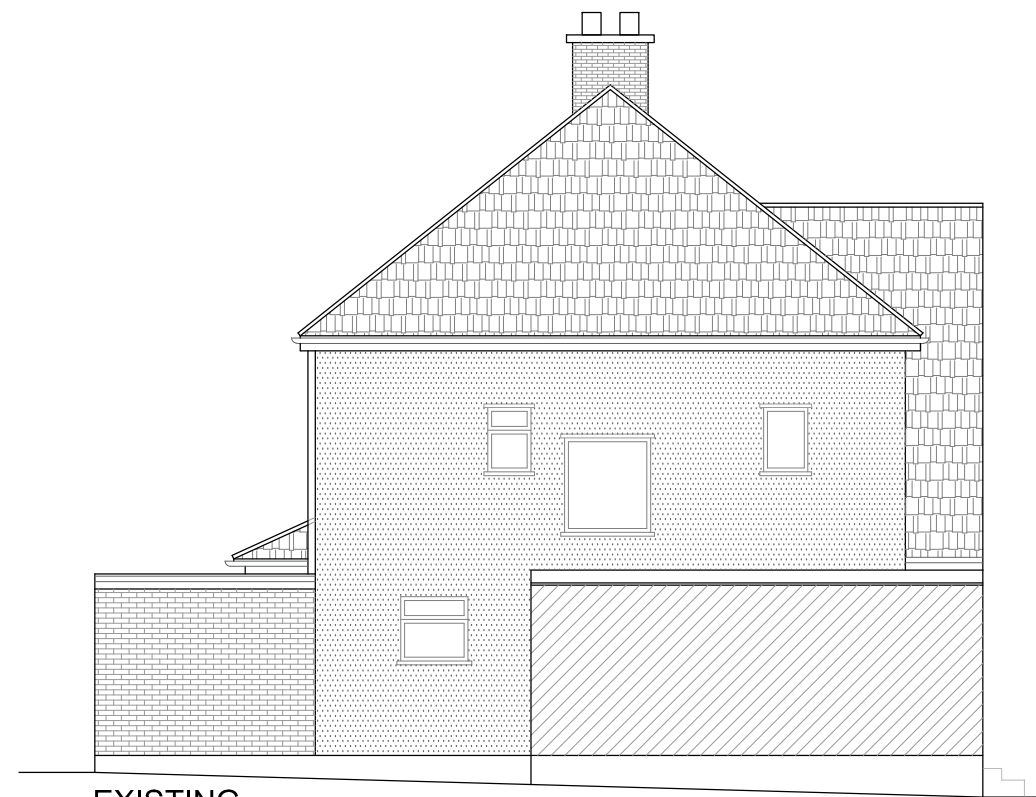

EXISTING
SIDE ELEVATION-2

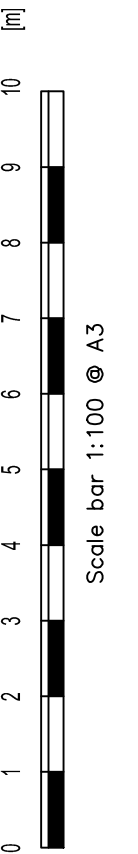

Revision notes:		
Rev:	Date:	Notes:
P01	25.11.2022	For Planning Approval

CLIENT
DRAWING NO: 2022187.PAEX102

SITE 35 Potter Street, NORTHWOOD, HA6 1QJ
DRAWING TITLE Existing Elevations

Date: 25.11.2022
Scale @ A3: 1:100
Revision: P01




Planning Application
Party Wall Survey


info@sheladiya.com
020 3129 9374

www.krndesignstudio.com
www.sheladiya.com




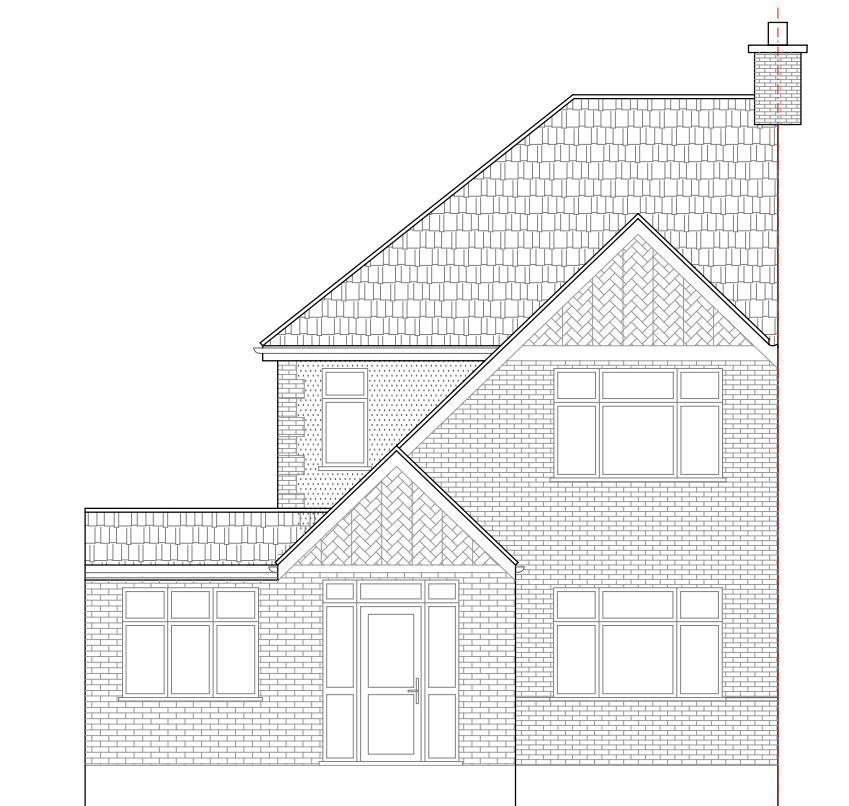


PROPOSED
FRONT ELEVATION

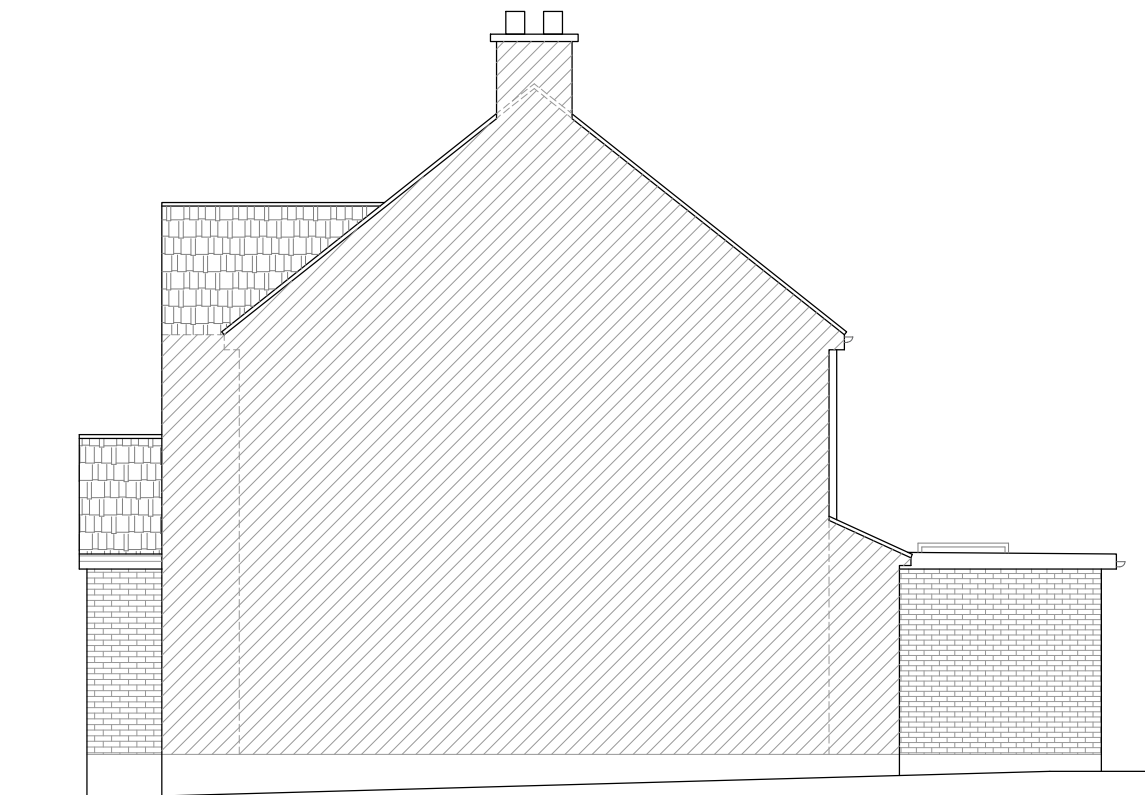


PROPOSED
SIDE ELEVATION-1

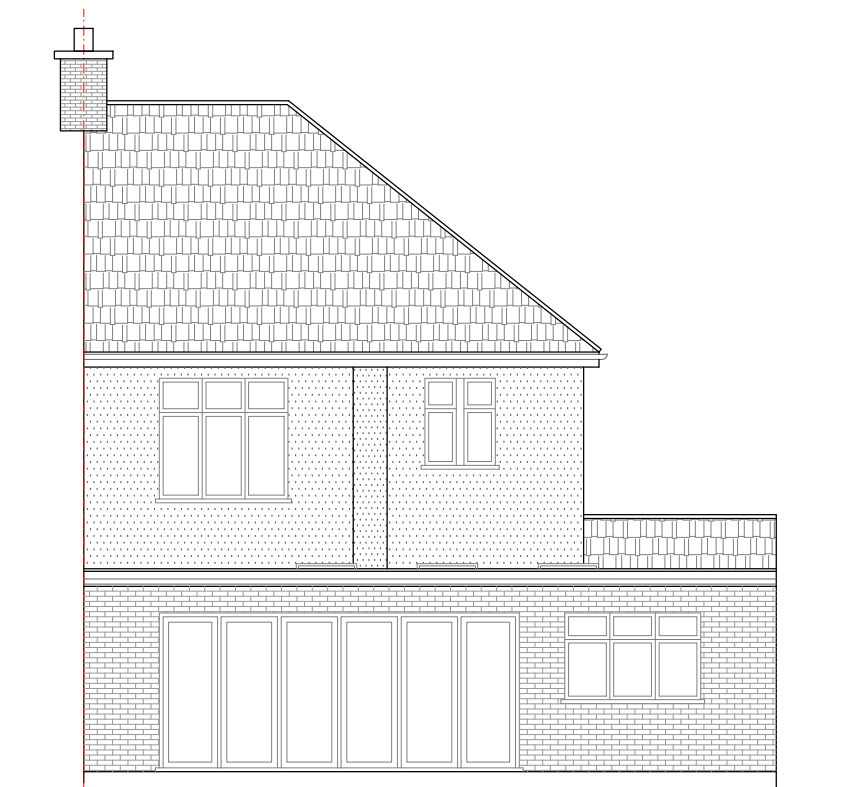

PROPOSED
REAR ELEVATION

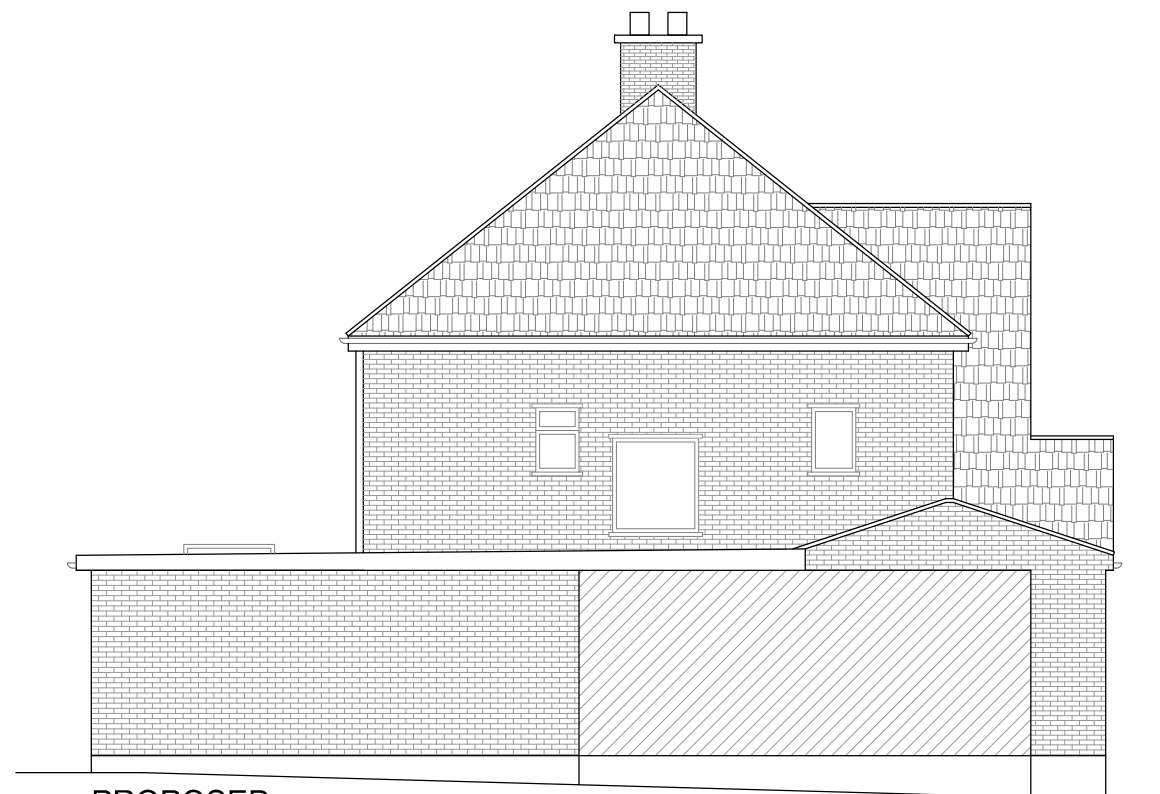

PROPOSED
SIDE ELEVATION-2

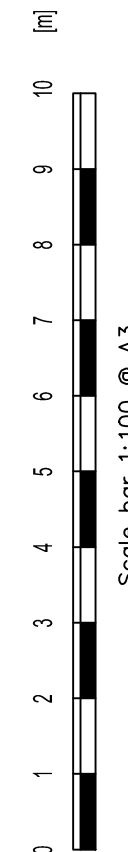

Revision notes:		
Rev:	Date:	Notes:
P01	25.11.2022	For Planning Approval

CLIENT
DRAWING NO: 2022187.PAEX103

SITE 35 Potter Street, NORTHWOOD, HA6 1QJ
DRAWING TITLE Proposed Elevations

Date: 25.11.2022
Scale @ A3: 1:100
Revision: P01






Planning Application
Party Wall Survey

info@sheladiya.com
020 3129 9374

www.krndesignstudio.com
www.sheladiya.com



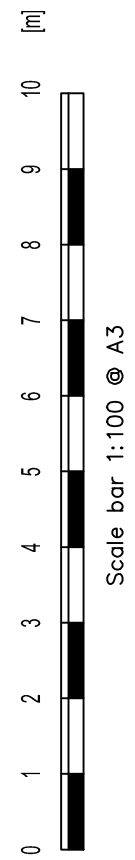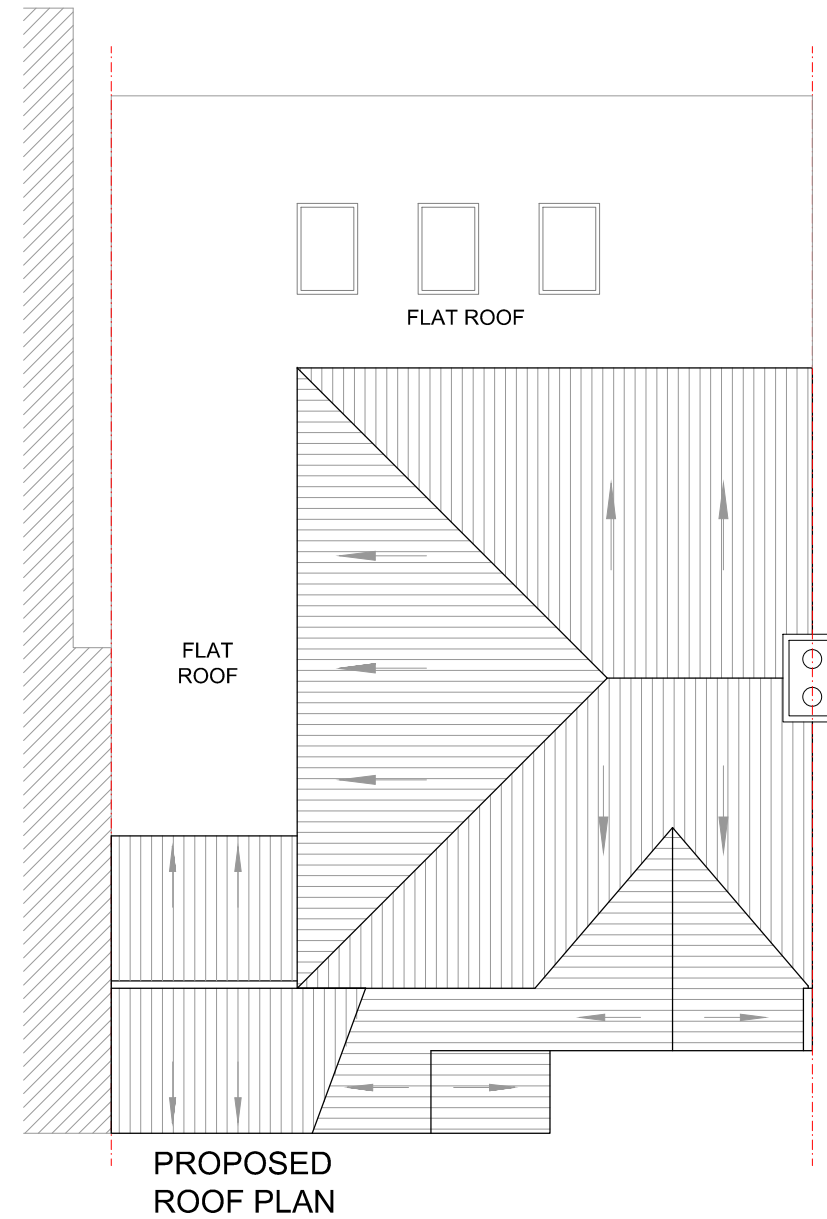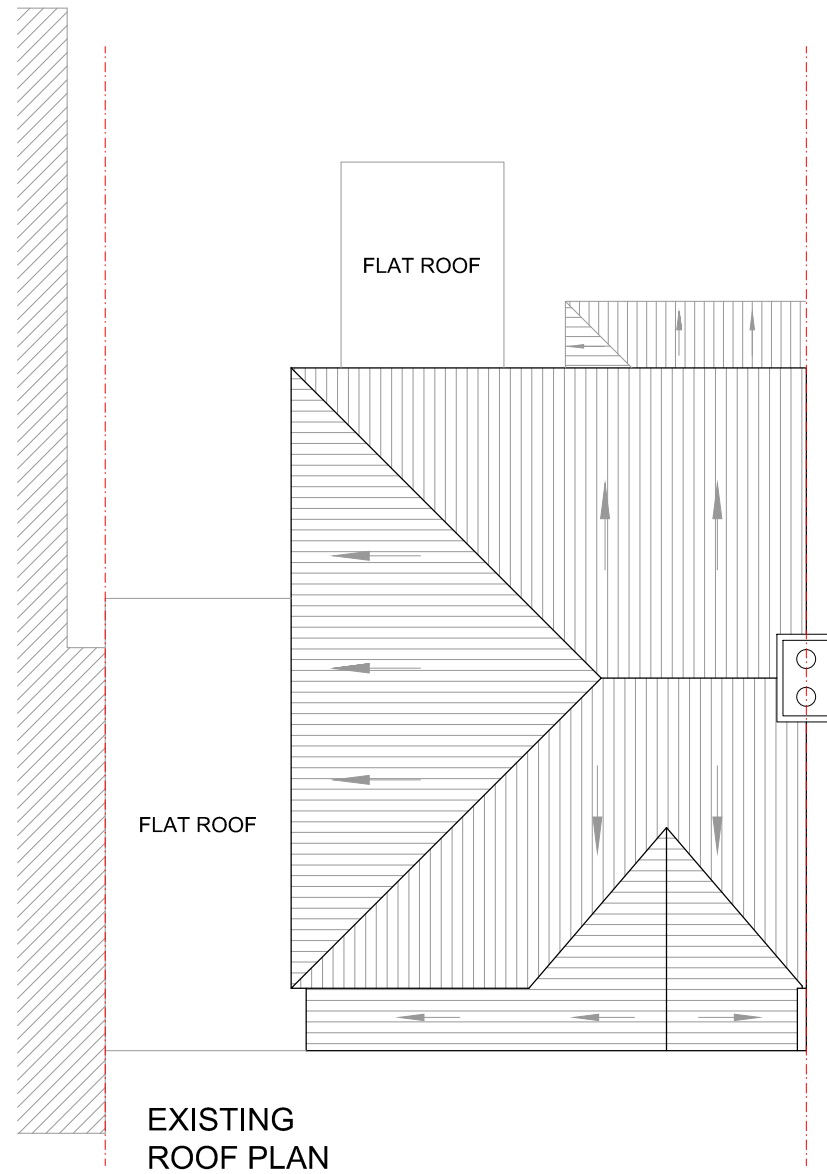

Revision notes:		
Rev:	Date:	Notes:
P01	25.11.2022	For Planning Approval

CLIENT
DRAWING NO: 2022187.PAEX104

SITE 35 Potter Street, NORTHWOOD, HA6 1QJ
DRAWING TITLE Existing & Proposed Roof Plan

Date: 25.11.2022
Scale @ A3: 1:100
Revision: P01



Planning Application
Party Wall Survey

info@sheladiya.com
020 3129 9374

www.krndesignstudio.com
www.sheladiya.com

