



ROSEVILLE ROAD.

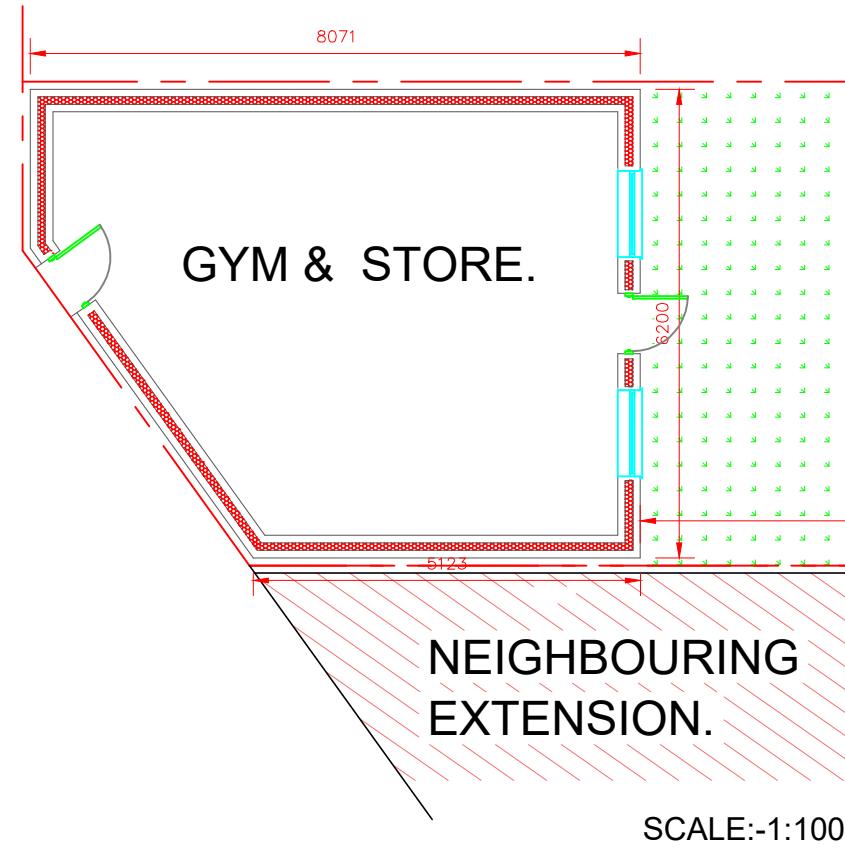


OUT BUILDING
TO BE DEMOLISHED.


PROPOSED
OUT BUILDING FLOOR PLAN
SCALE:-1:100

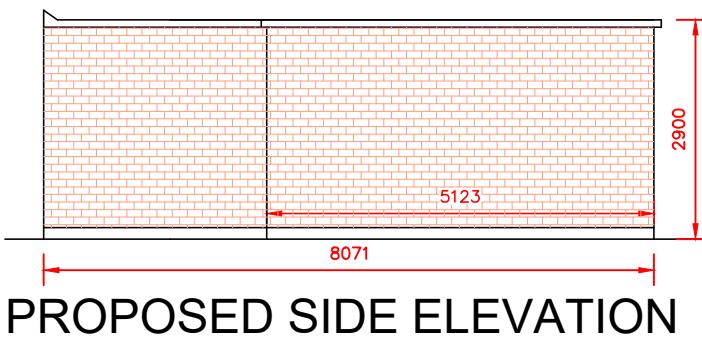


PROPOSED SIDE ELEVATION

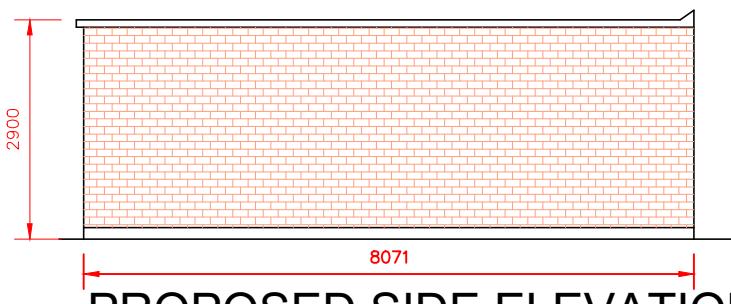

PROPOSED SIDE ELEVATION

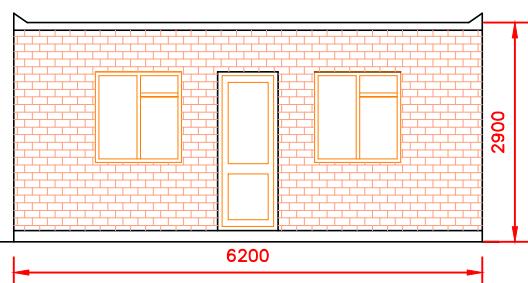

PROPOSED
FRONT ELEVATION

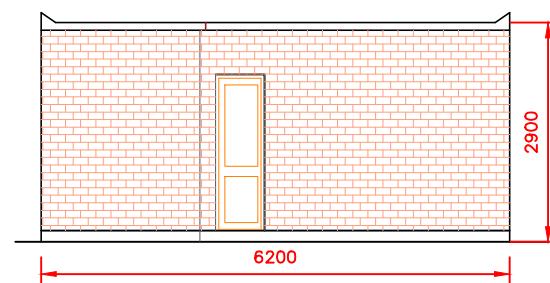

PROPOSED
REAR ELEVATION

34

36

0 1 2 3 4 5 Mts
SCALE 1 : 100. @ A3.

34 ROSEVILLE ROAD.
HAYES. MIDDLESEX
UB3 4QX
SCALE 1 : 100.
EA / AS / 36 /04/ E.