
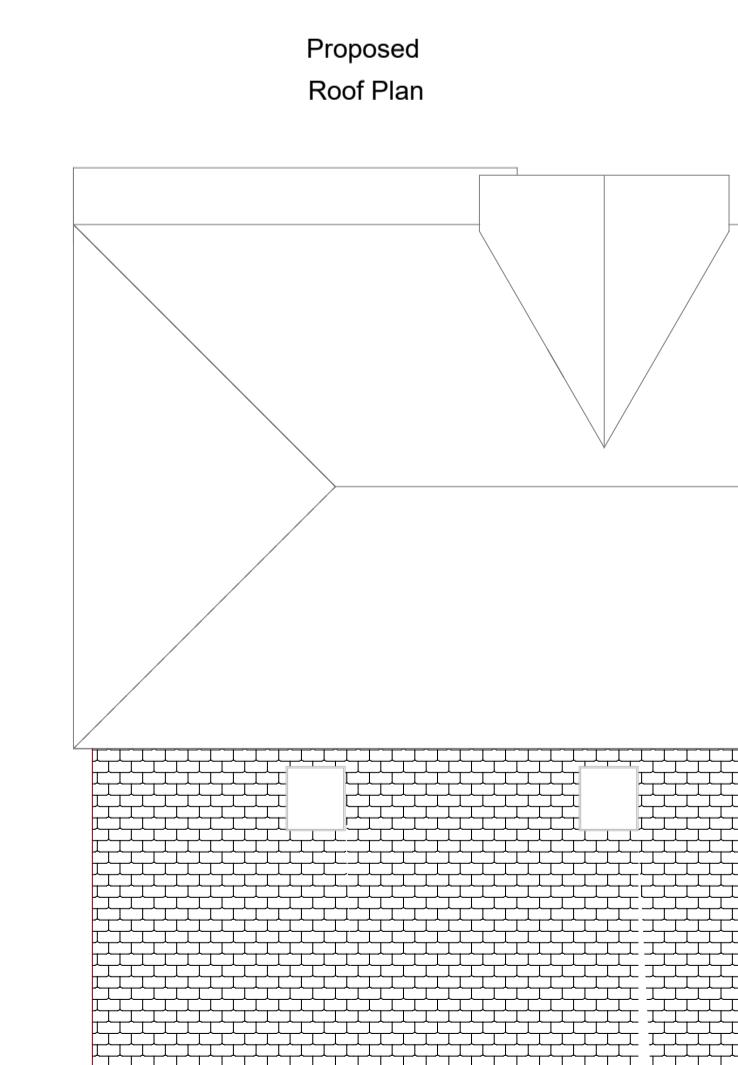
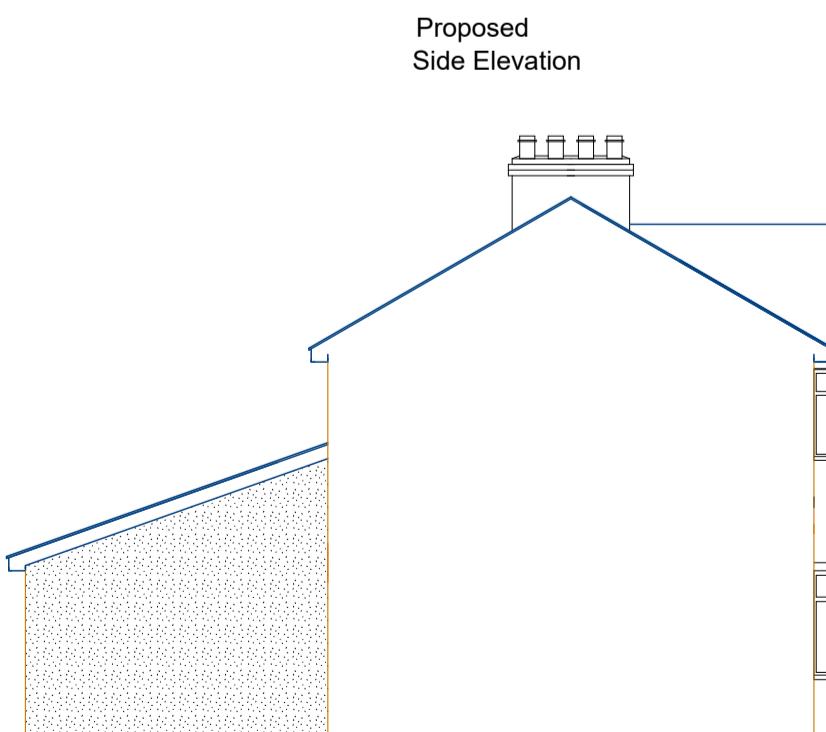
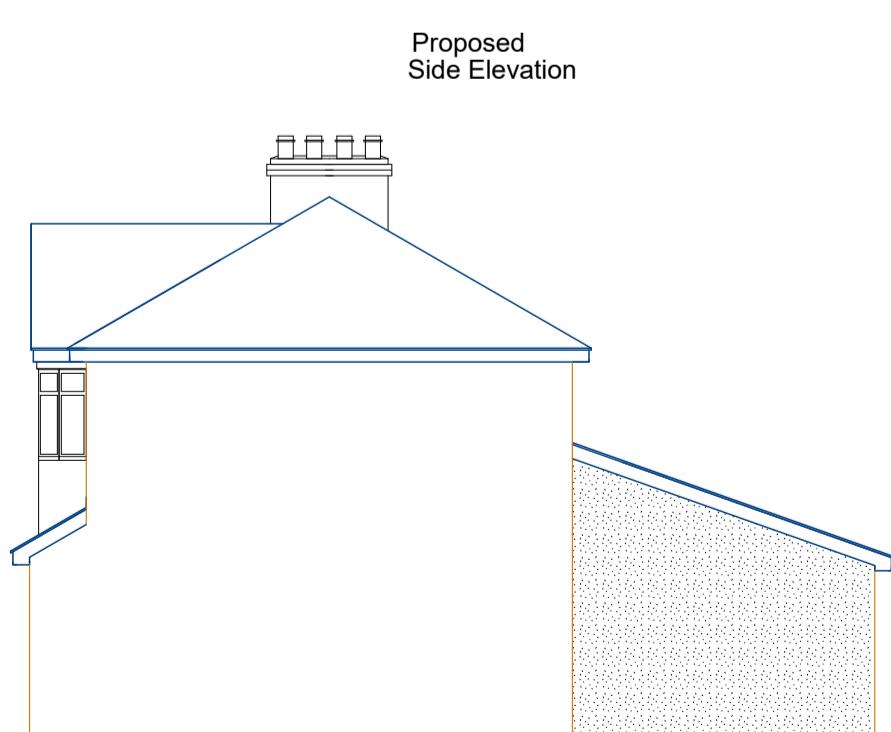
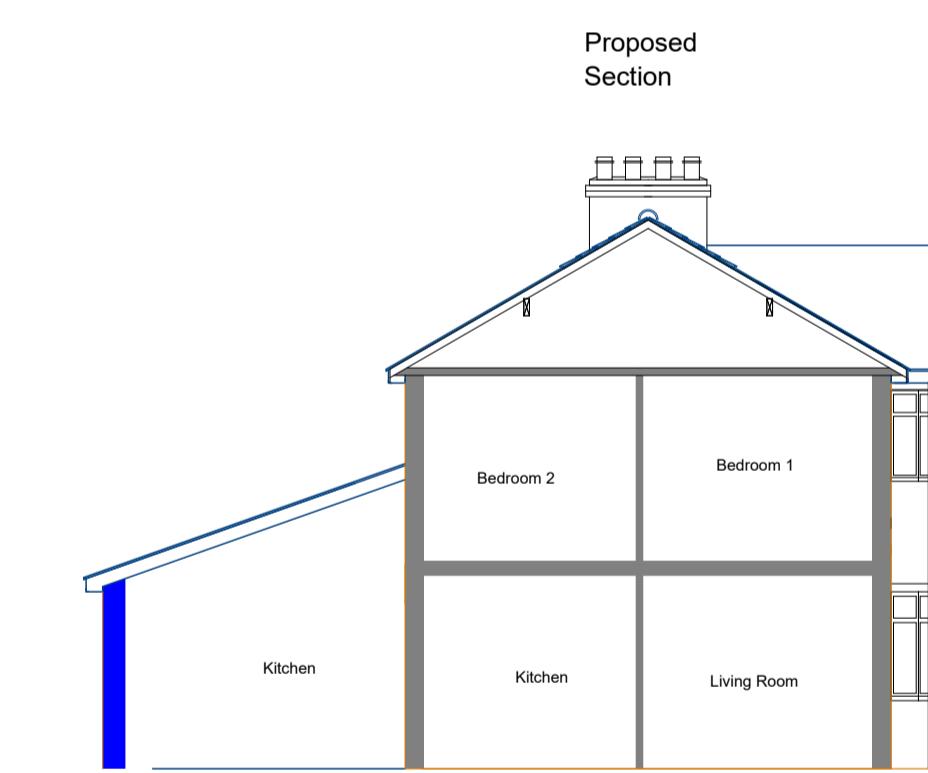
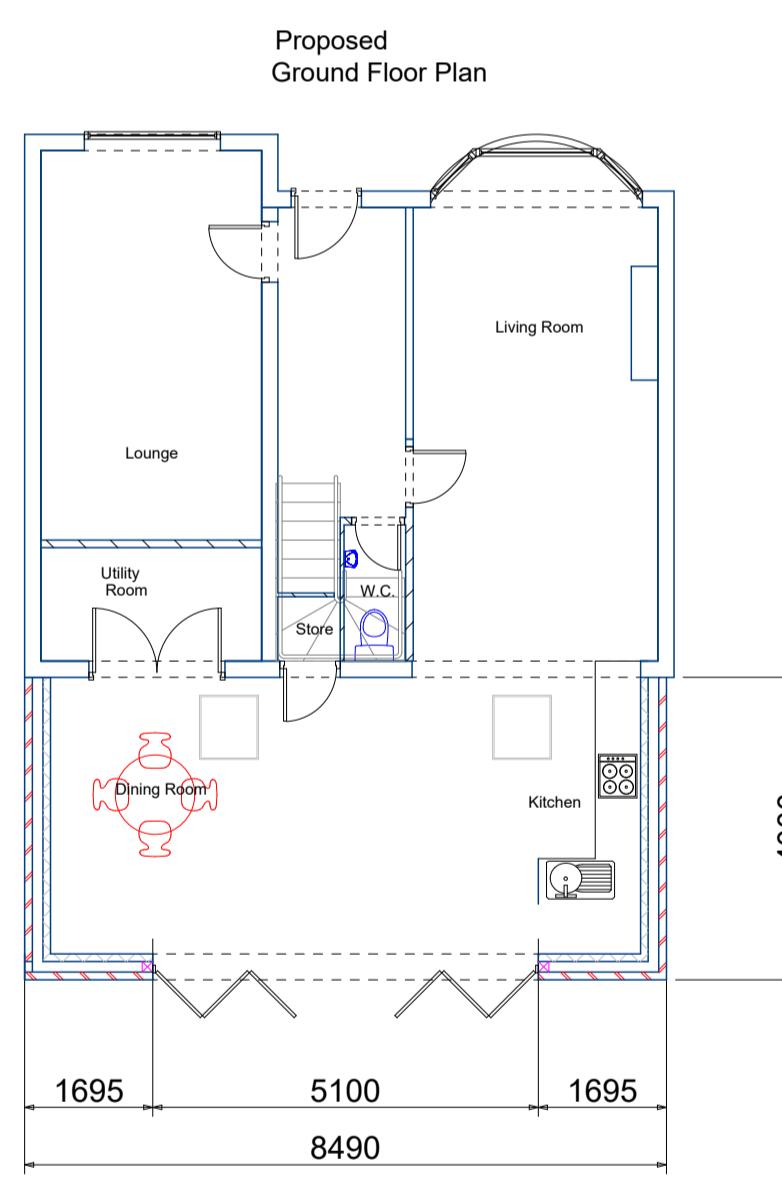
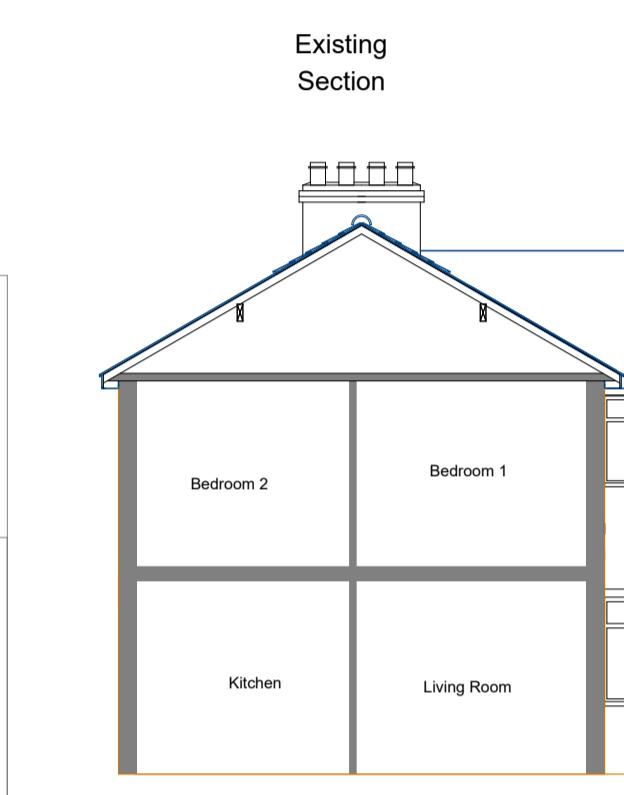
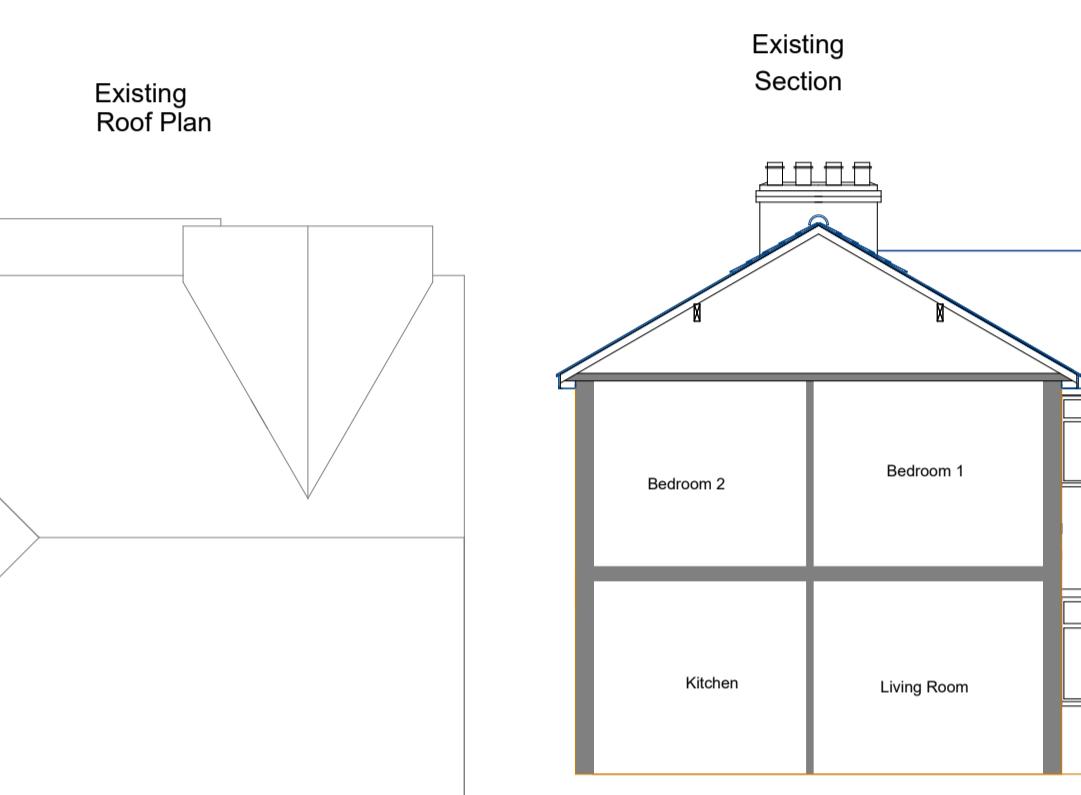
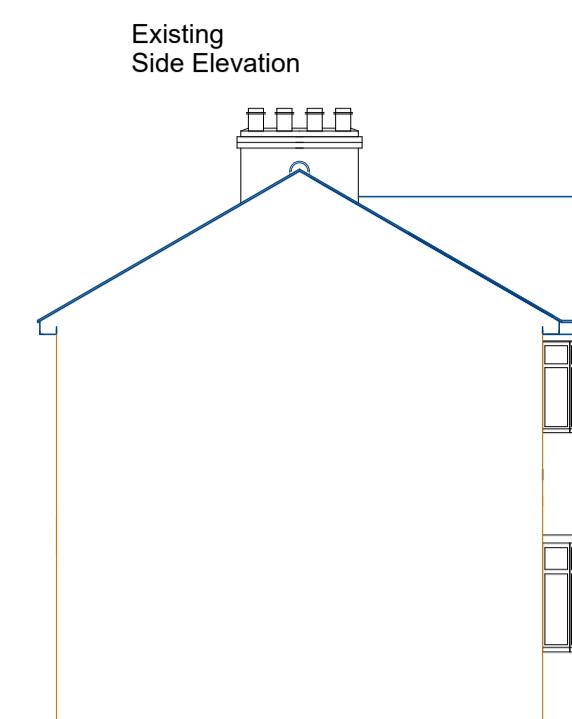
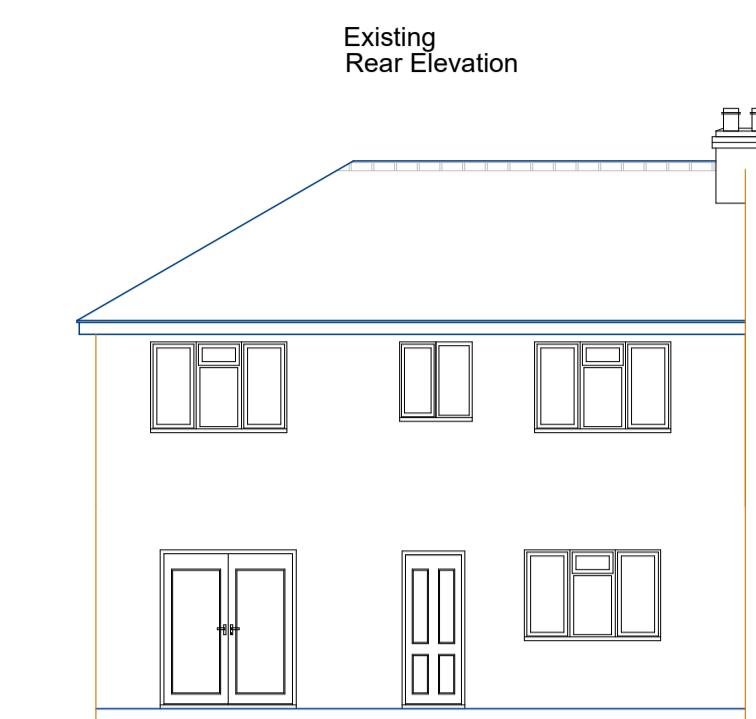
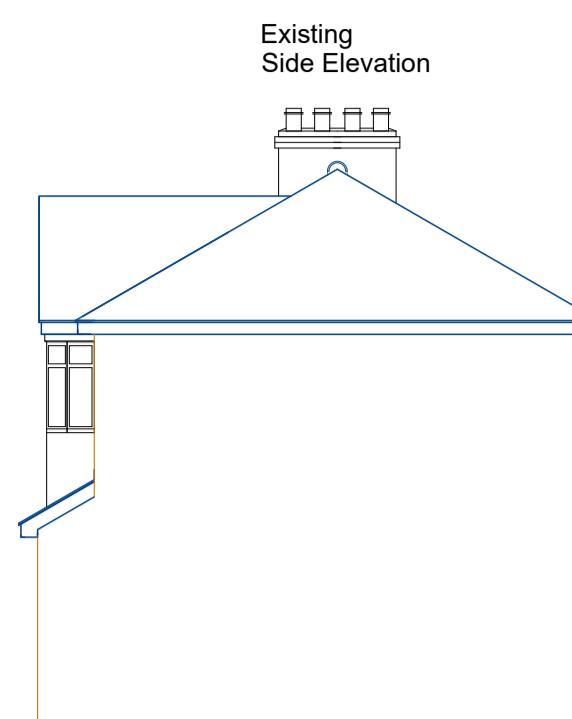
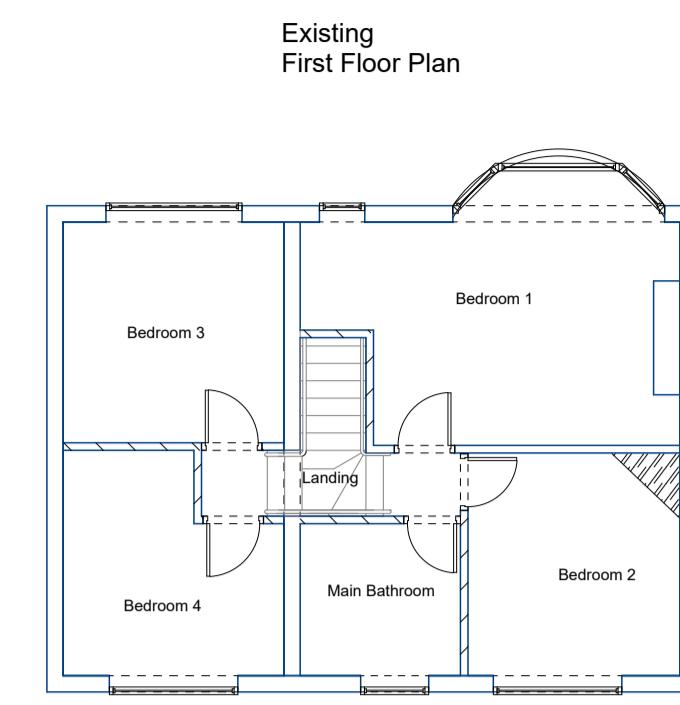


Notes

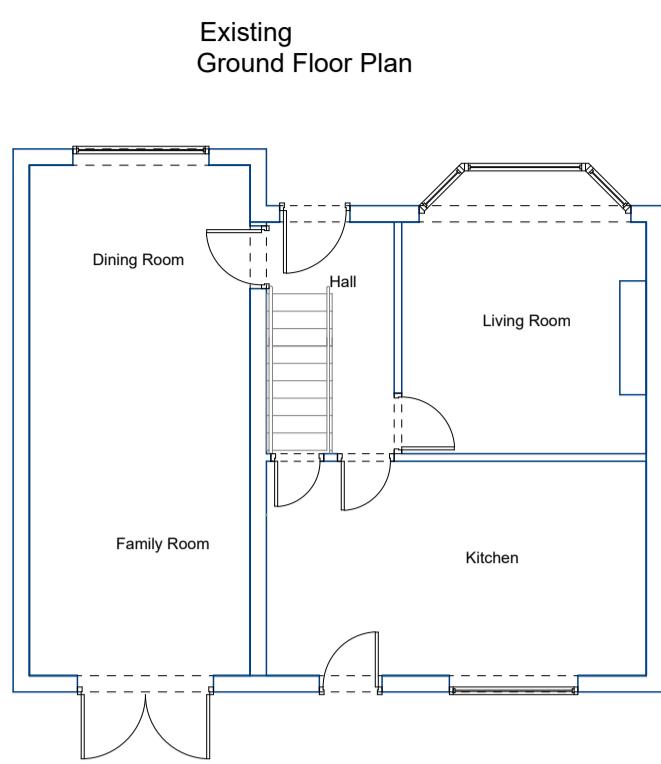

Plans Express

Architectural Planning Services

Project Rear extension, Loft conversion
Floor plans

90 Seaton Gardens
HA4 0AY

Drawing Title
Planning
Existing and Proposed Plans

Client
J Hansle & D Stewart

Drawing No.
001

Date
November 2023
Drawn by
D Black
Scale
1:100
Checked by
DWB
5000 mm

Plans Express
Tel: 02031314207
Mob: 07986229016
E: plansexpress@yahoo.com