




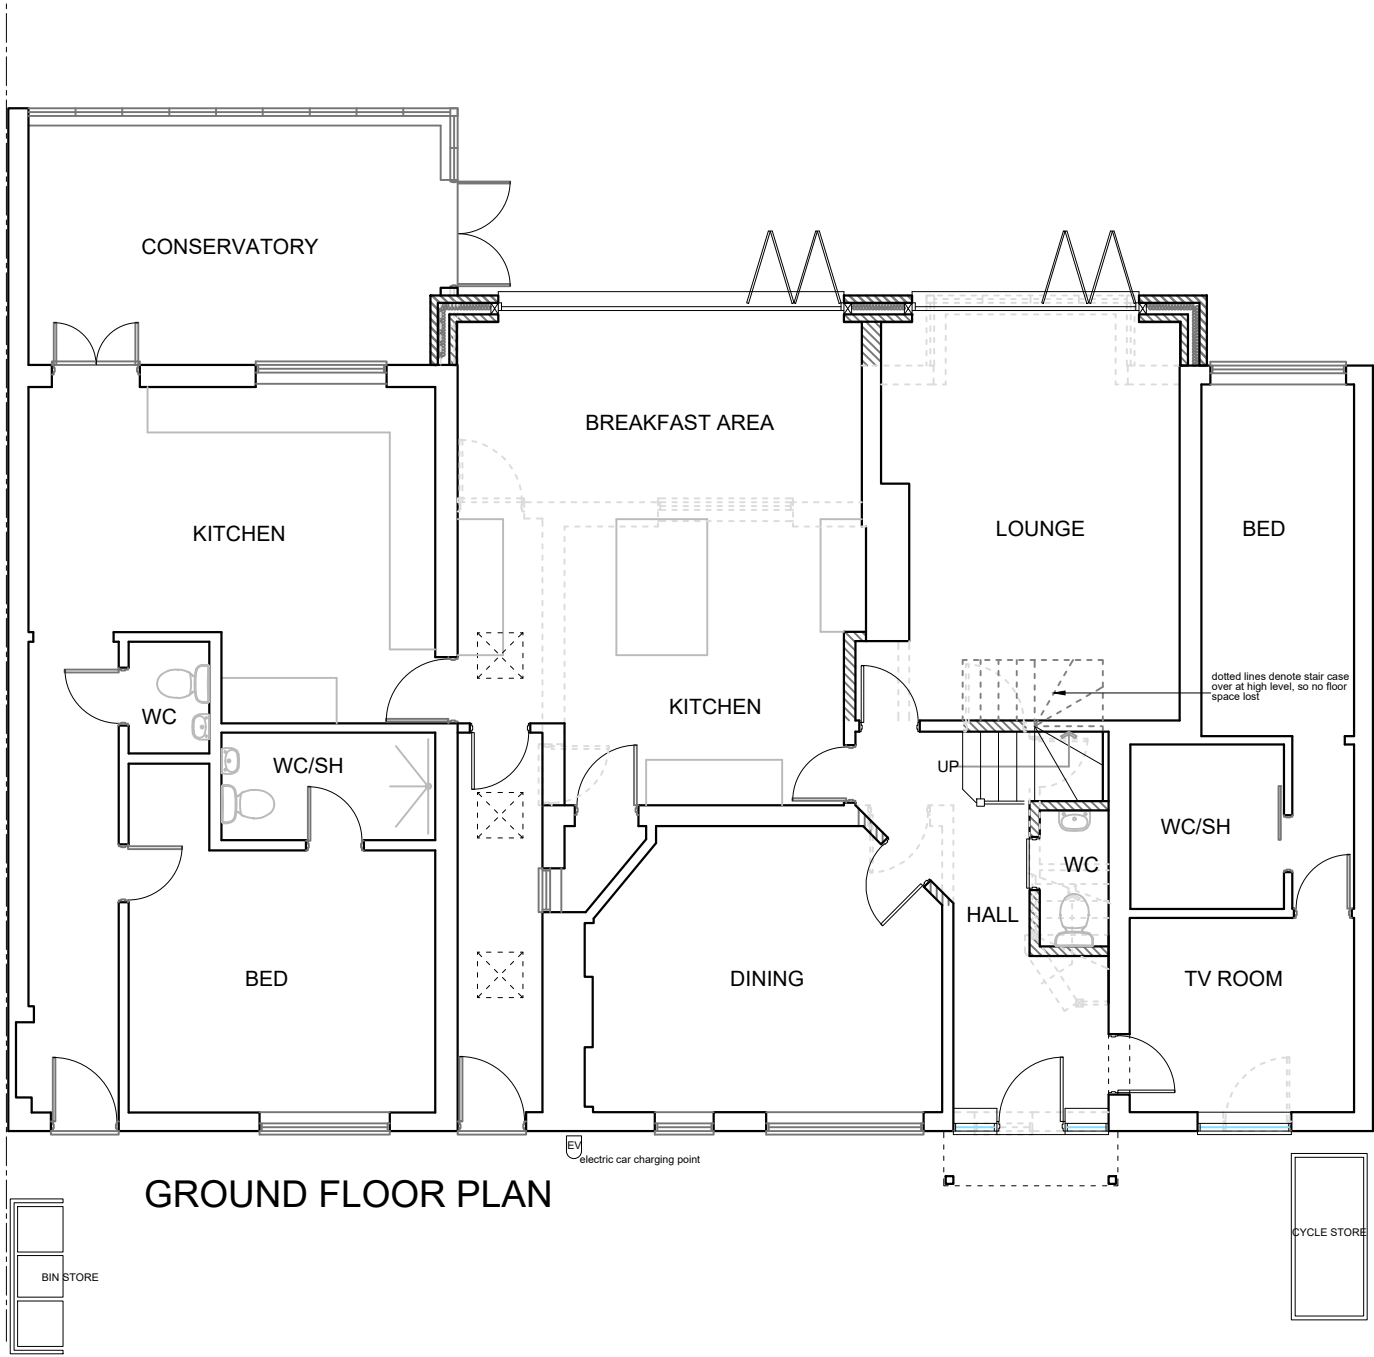


GROUND FLOOR PLAN

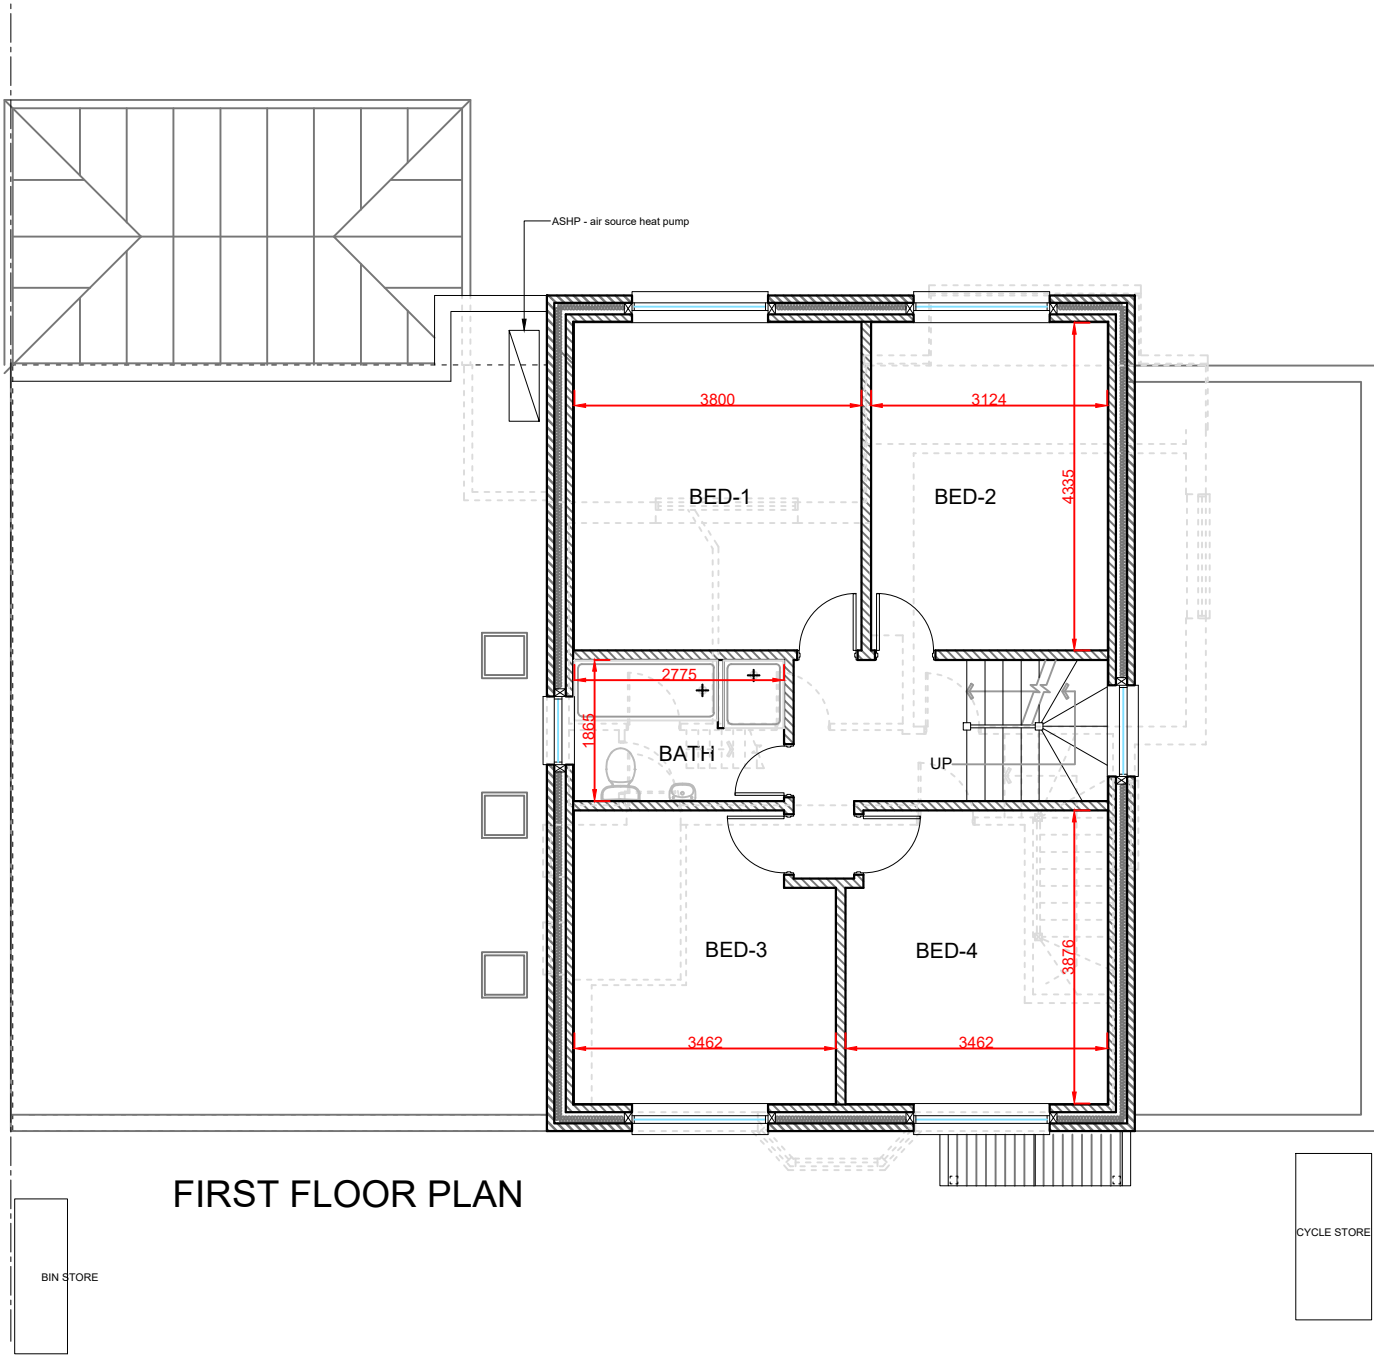

FIRST FLOOR PLAN

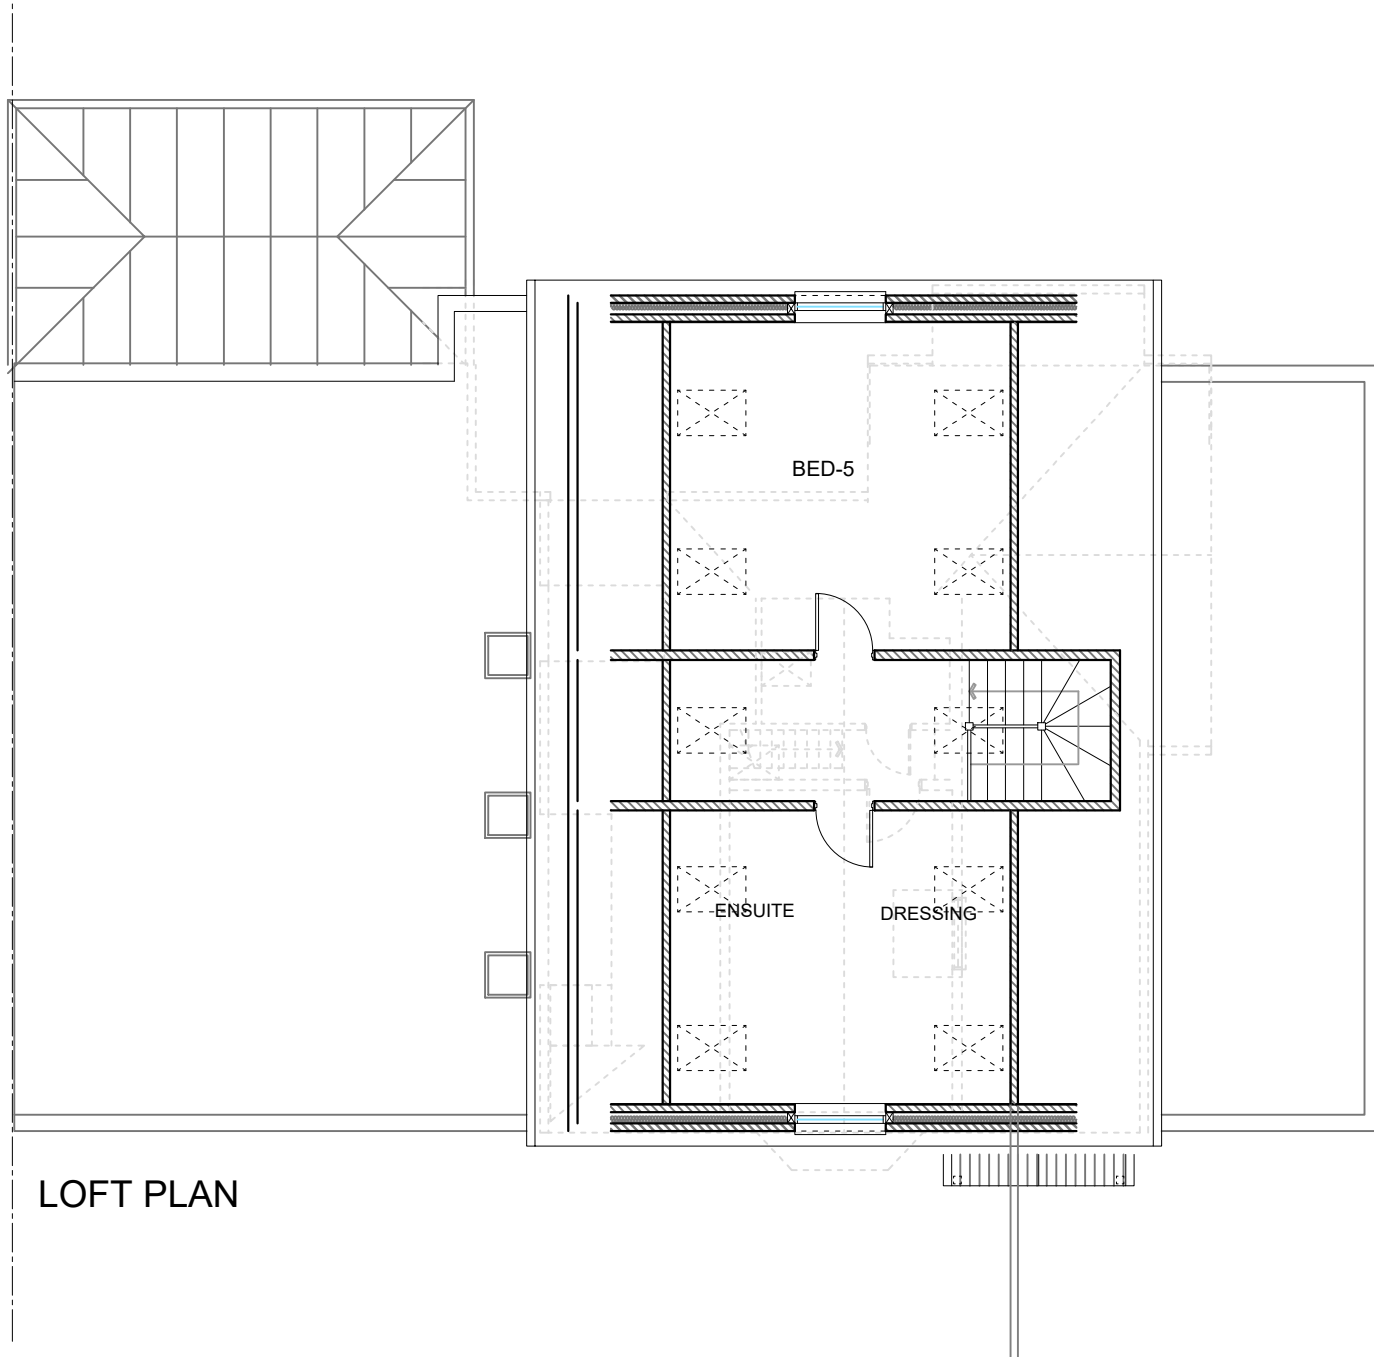

LOFT PLAN

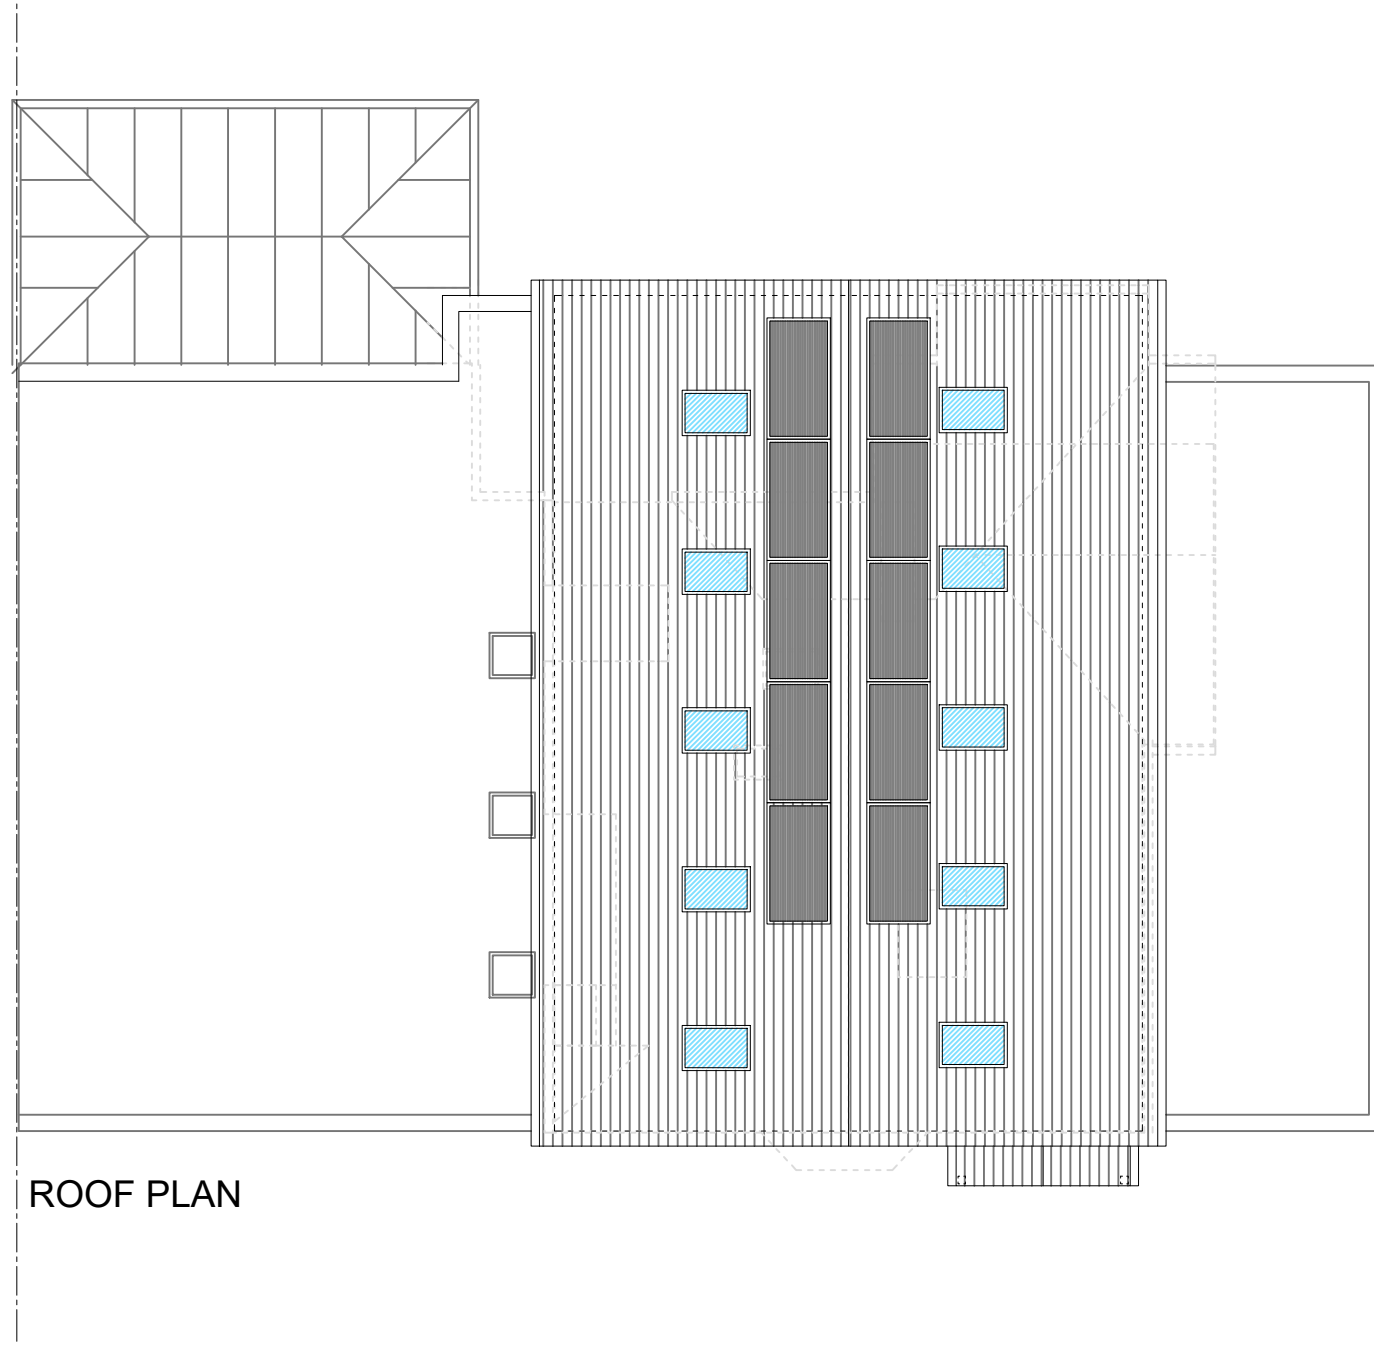


ROOF PLAN




FRONT ELEVATION



REAR ELEVATION

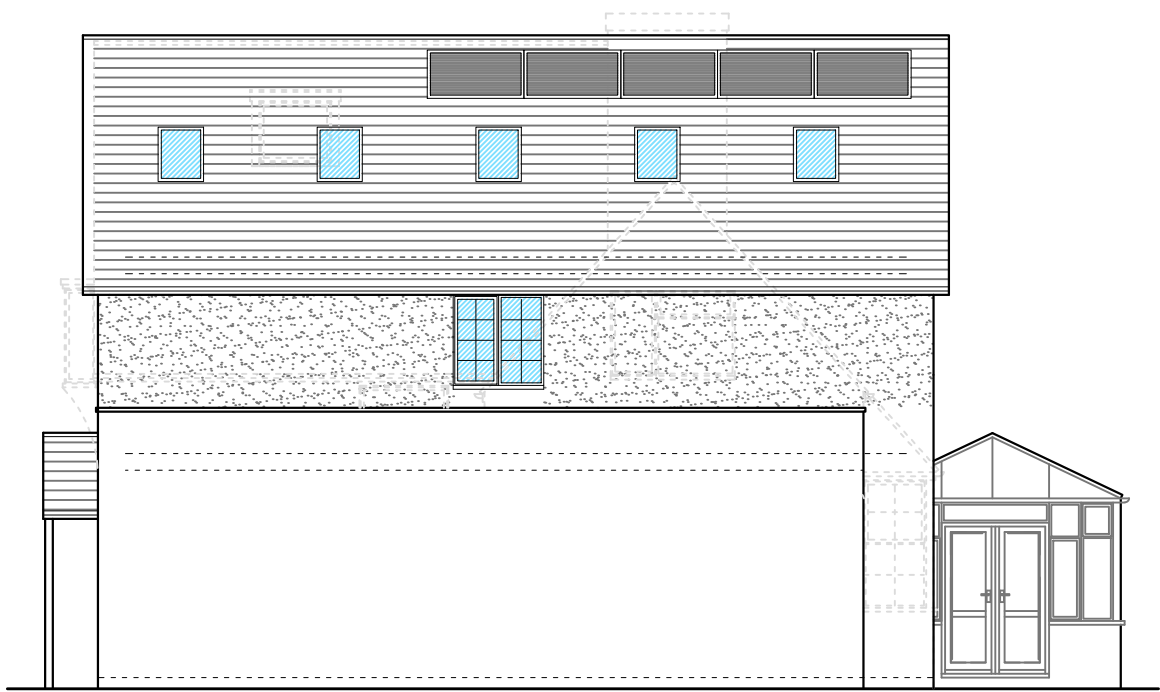

SIDE ELEVATION

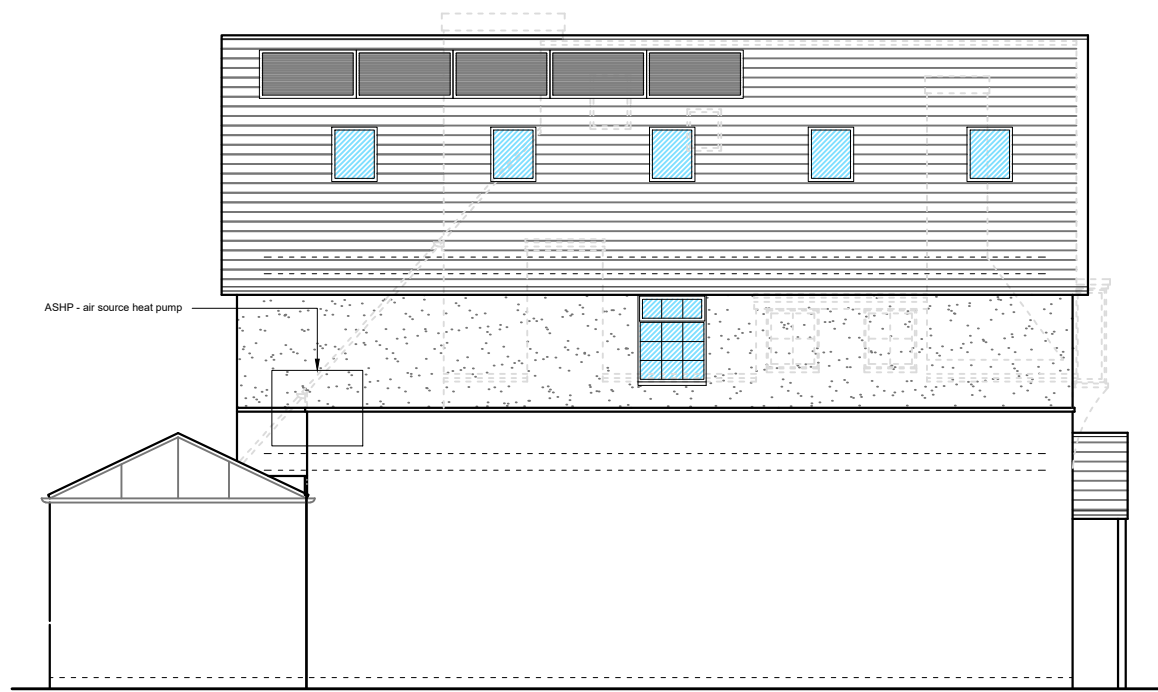

SIDE ELEVATION

THIS DRAWING PRINTED ON A1 SIZE PAPER



Home Extension Designs

HOME EXTENSION DESIGNS
HED HOUSE
60A BRIDGE ROAD EAST
WELWYN GARDEN CITY
HERTS AL7 1JU
tel : 01707 393971
e:info@hed.co.uk

Project:

77 Elm Avenue,
Ruislip

Drawing Title:

PROPOSED PLANS AND ELEVATIONS

Drawn By:

ALI

Scale:

1:100

Date:

Jan 2023

Dwg Status:

PLANNING

Checked:

Drawing No:

5661-P01

Revised:

E

