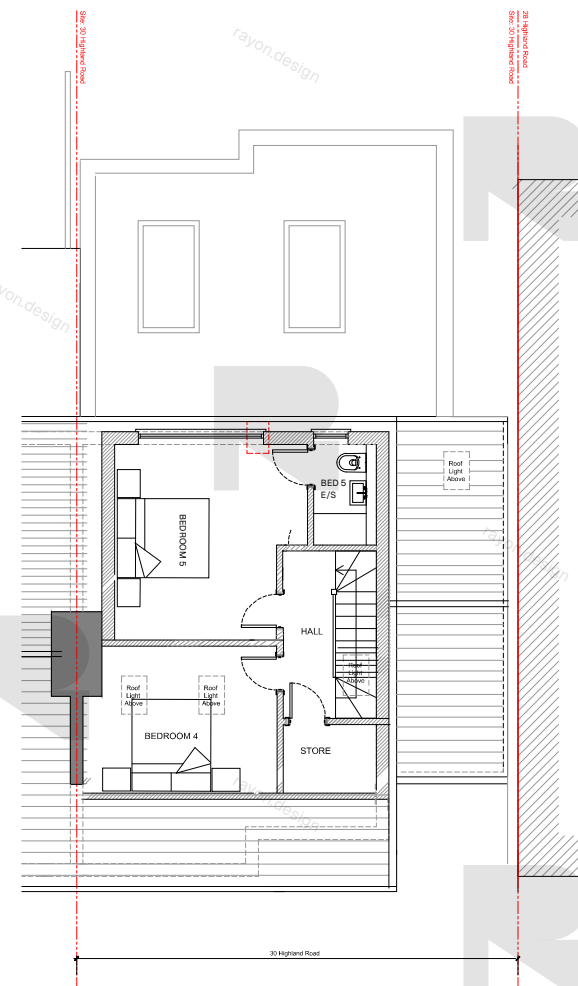
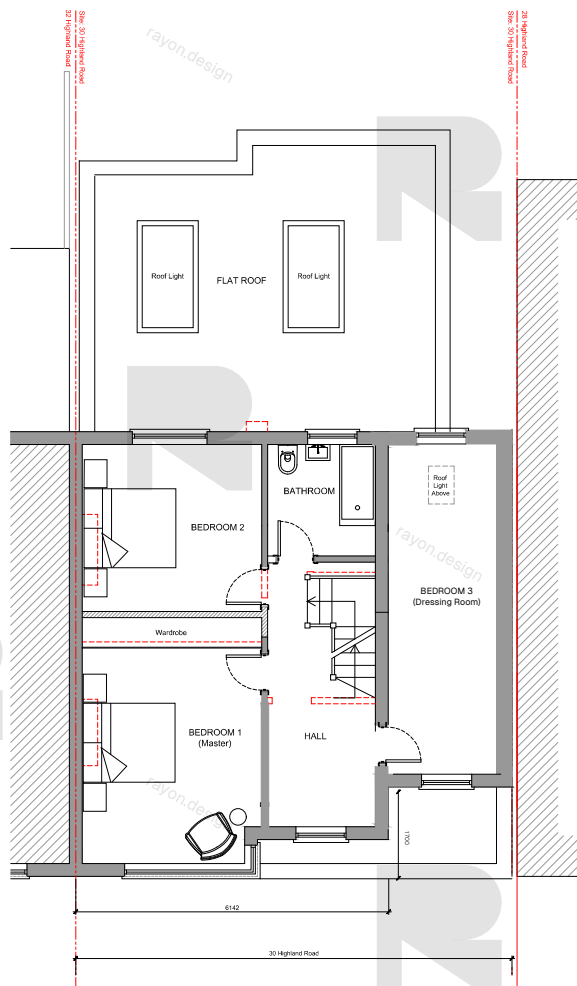
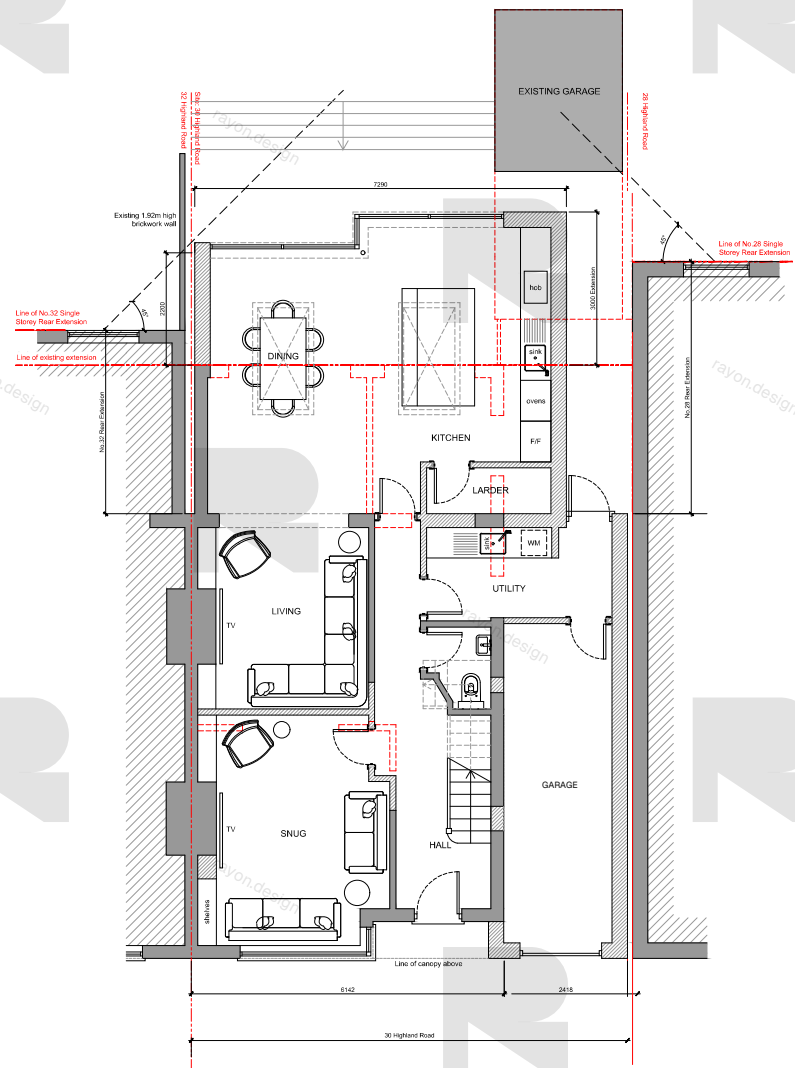


REVISIONS		
XX	XXXXXX	XX

NOTE
Do not scale, all dimensions are to be confirmed on site.
Contractor is to check all dimensions on site before commencing any of the works.
Any discrepancies must be reported immediately before any works have commenced

PLANNING					
site	30 HIGHLAND ROAD			client	MR T PHILL
project	EXTENSION & ALTERATIONS				
100	PROPOSED FLOOR PLANS				
scale	date	author	100 mm	100 mm	mm
1:500 @ A1	18.11.25	DAW	0100	120	B
DO NOT SCALE FROM THIS DRAWING. Verify all dimensions on site					

STUDIO
ARCH