



1 GROUND
Scale 1:100

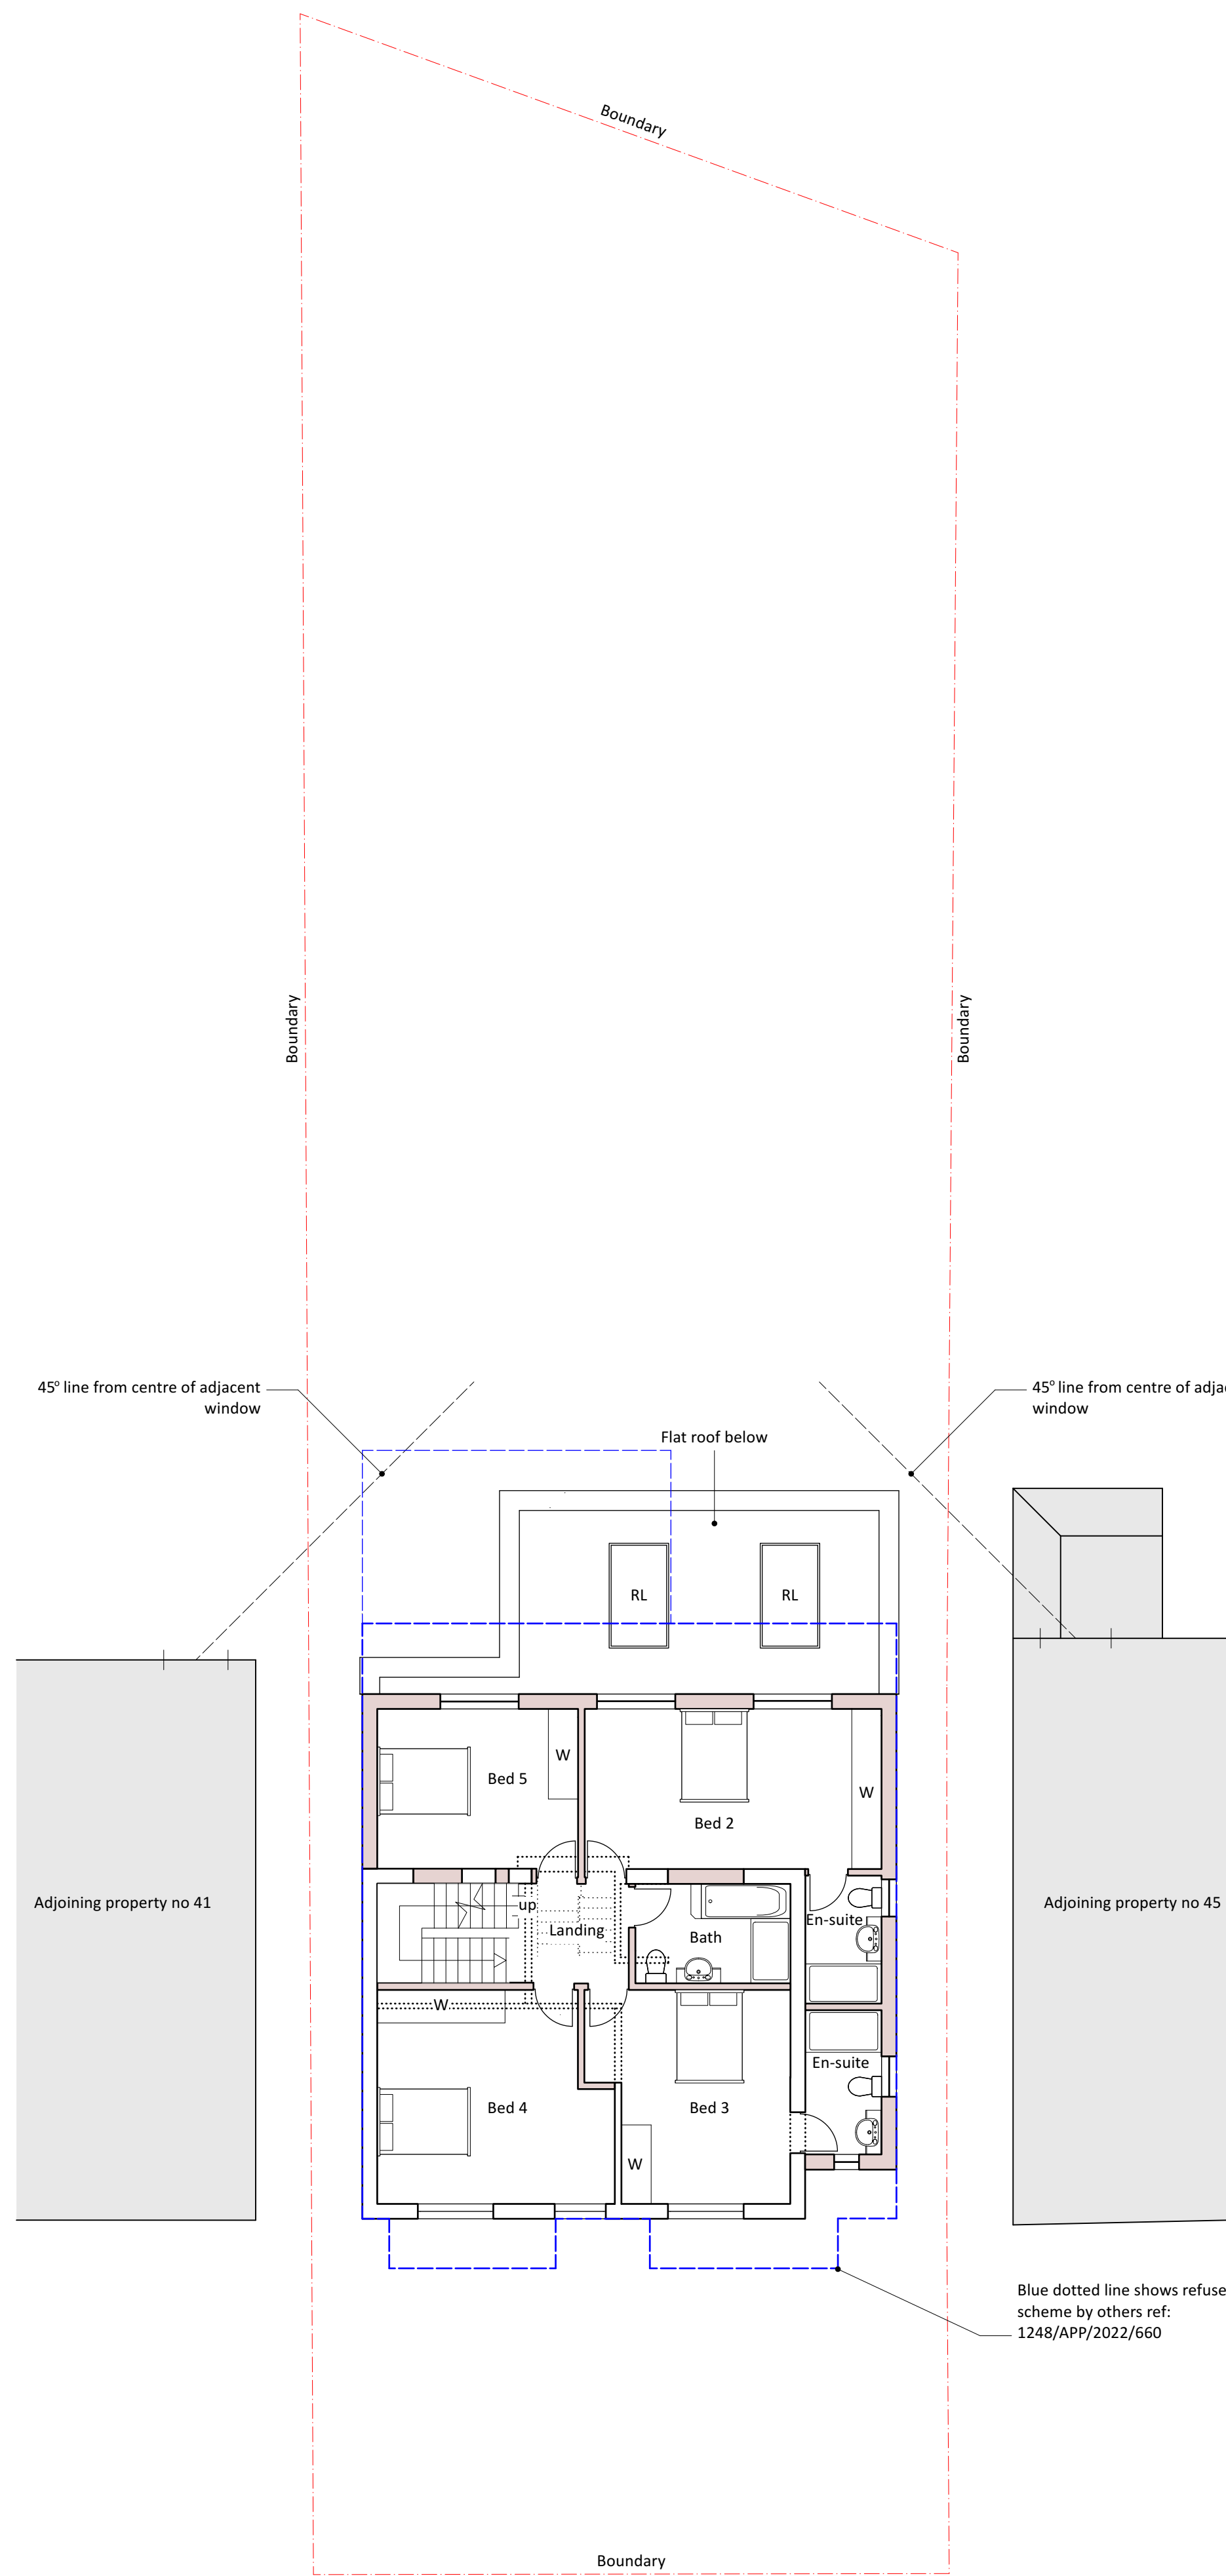

2 FIRST
Scale 1:100

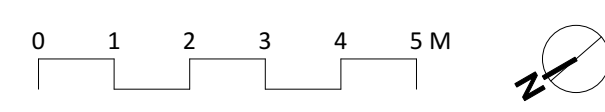

- General Notes
1. New work shown shaded or hatched
 2. Demolition generally shown dotted
 3. W: Wardrobe
 4. RL: Rooflight below
 5. RLA: Rooflight above
 6. Dashed blue line denotes original application

DATE	REVISION
12/10/2022	Amended for planning

NOTE: DO NOT SCALE FROM DRAWING. USE FIGURED DIMENSIONS ONLY. CHECK ALL DIMENSIONS ON SITE PRIOR TO ANY CONSTRUCTION AND REPORT ANY DISCREPANCIES TO ARCHITECT OR CA.

PROJECT
43 HIGHFIELD DR, ICKENHAM, UB10 8AW

CLIENT
EMMA ONG & CHRIS CAMPBELL

DESCRIPTION
PROPOSED GROUND + FIRST FLOORS



PROJECT #	DATE	DATE	DATE
2022.012	08/07/2022	08/07/2022	08/07/2022
SCALE	1:100	1:100	1:100
DRAWN	PB	CHEK	JC

Akaai Associates Ltd trading as aa+ architects
Moor House Farm, Lower Road, Denham, Uxbridge, UB8 3EN
t 01895 834961 e info@aa-plus.uk w aa-plus.uk