
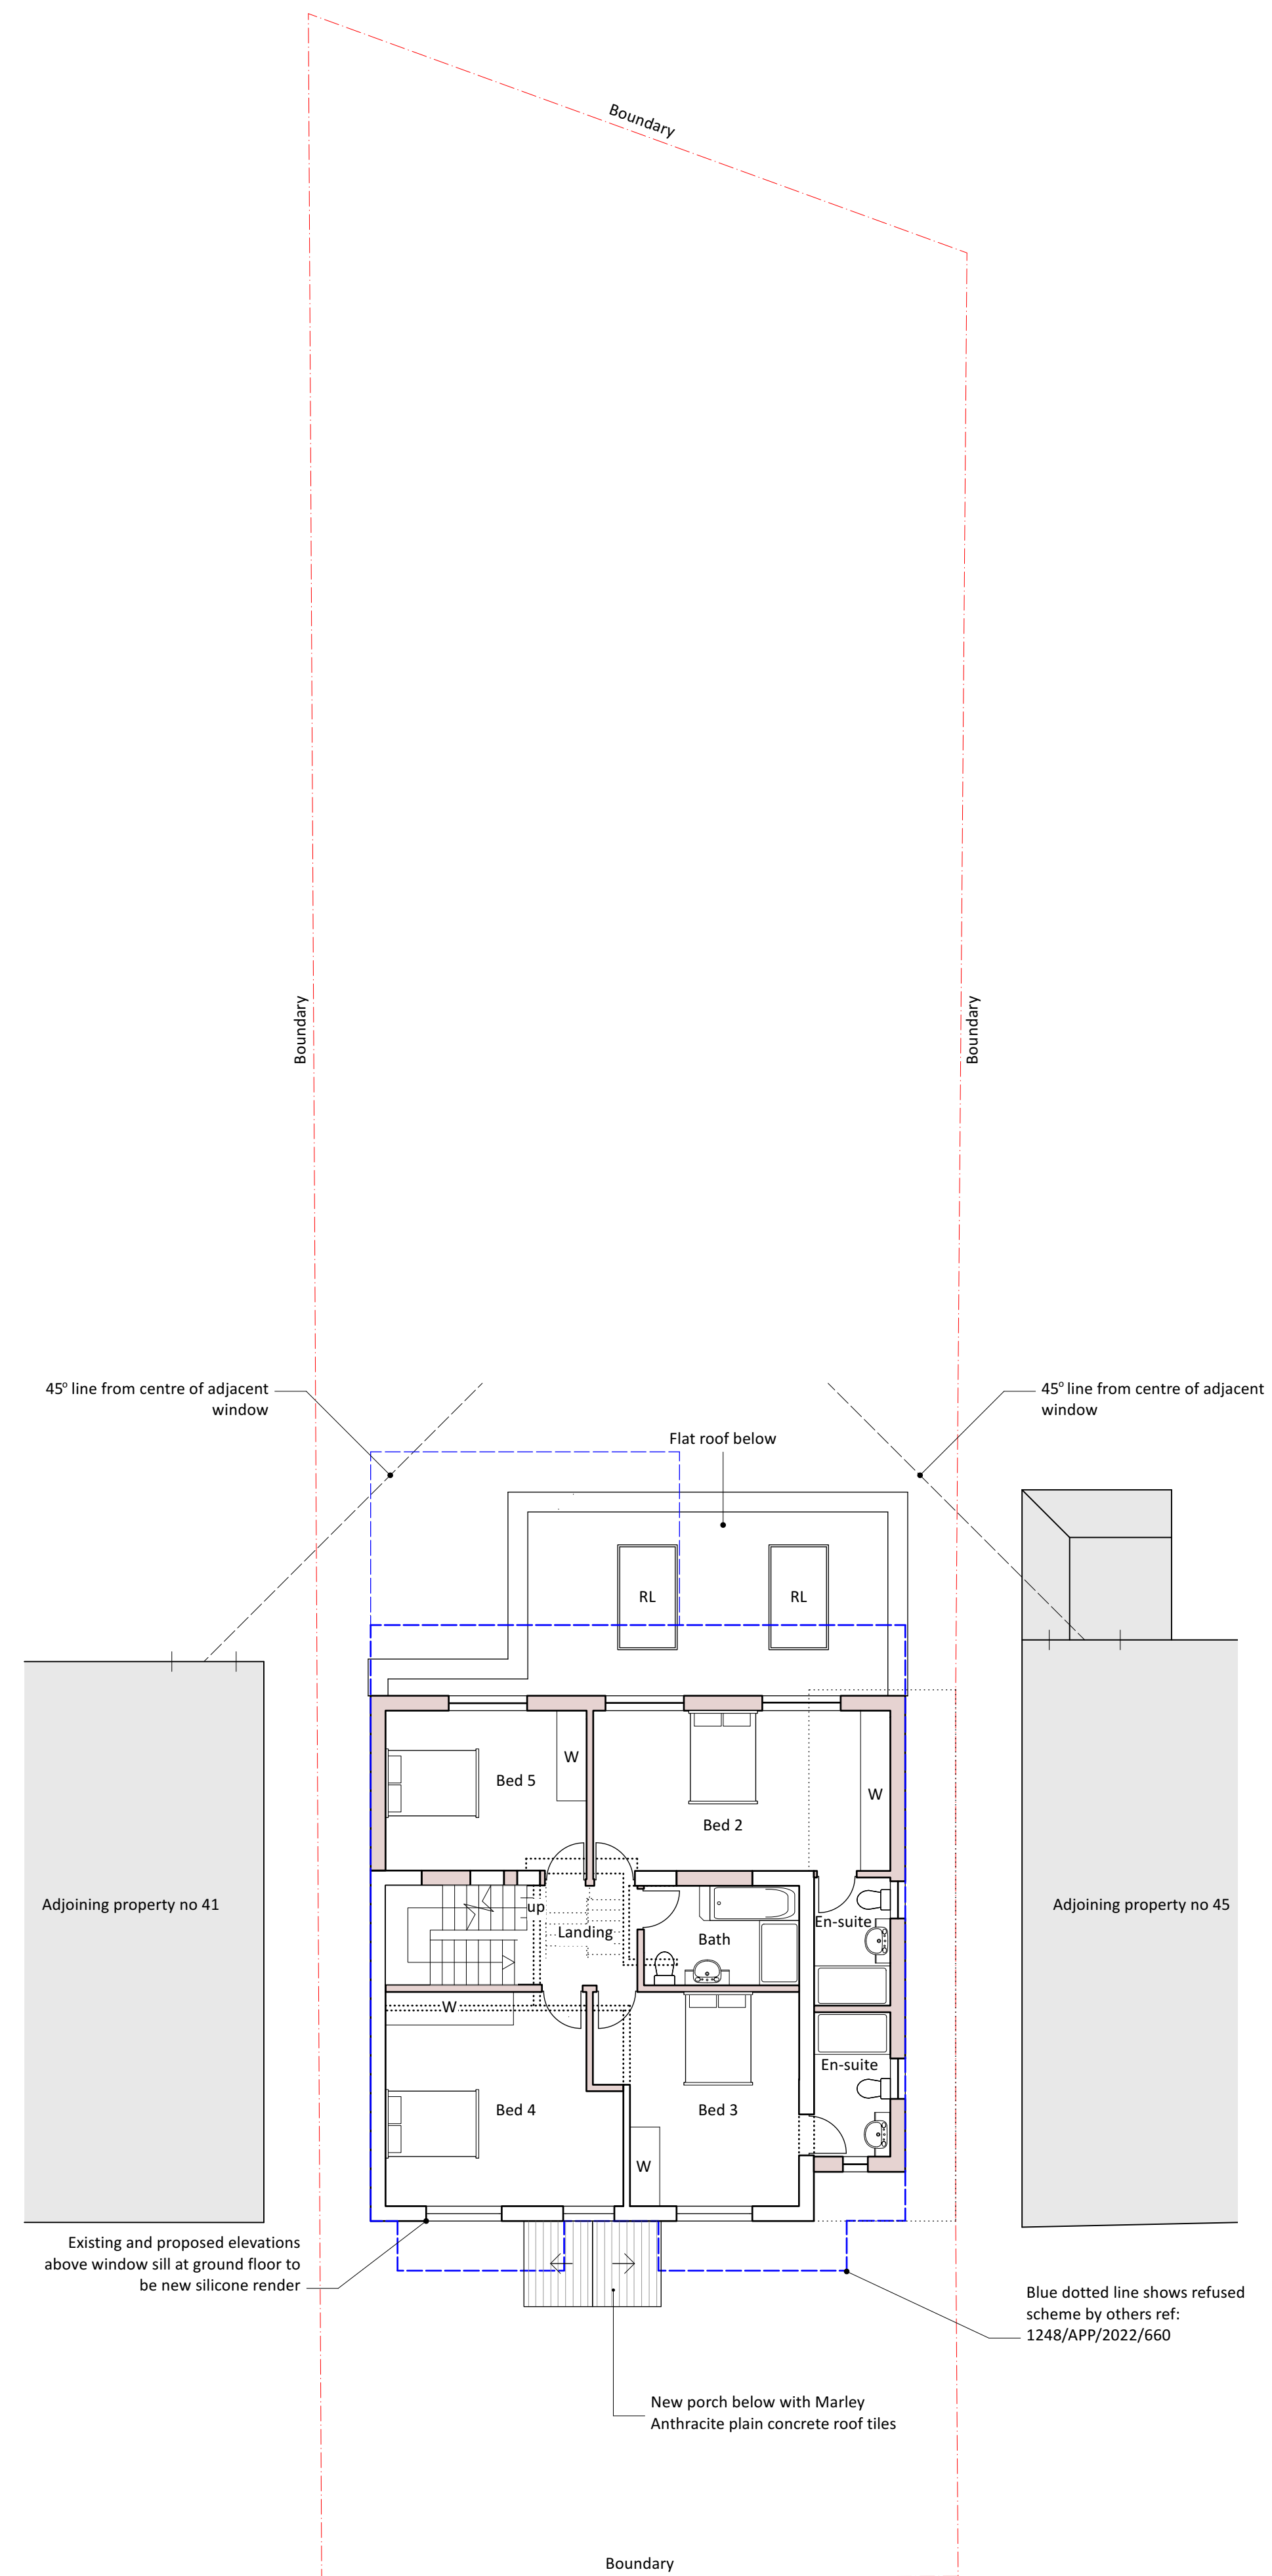


- General Notes
1. New work shown shaded or hatched
 2. Demolition generally shown dotted
 3. W: Wardrobe
 4. RL: Rooflight below
 5. RLA: Rooflight above
 6. Dashed blue line denotes original application

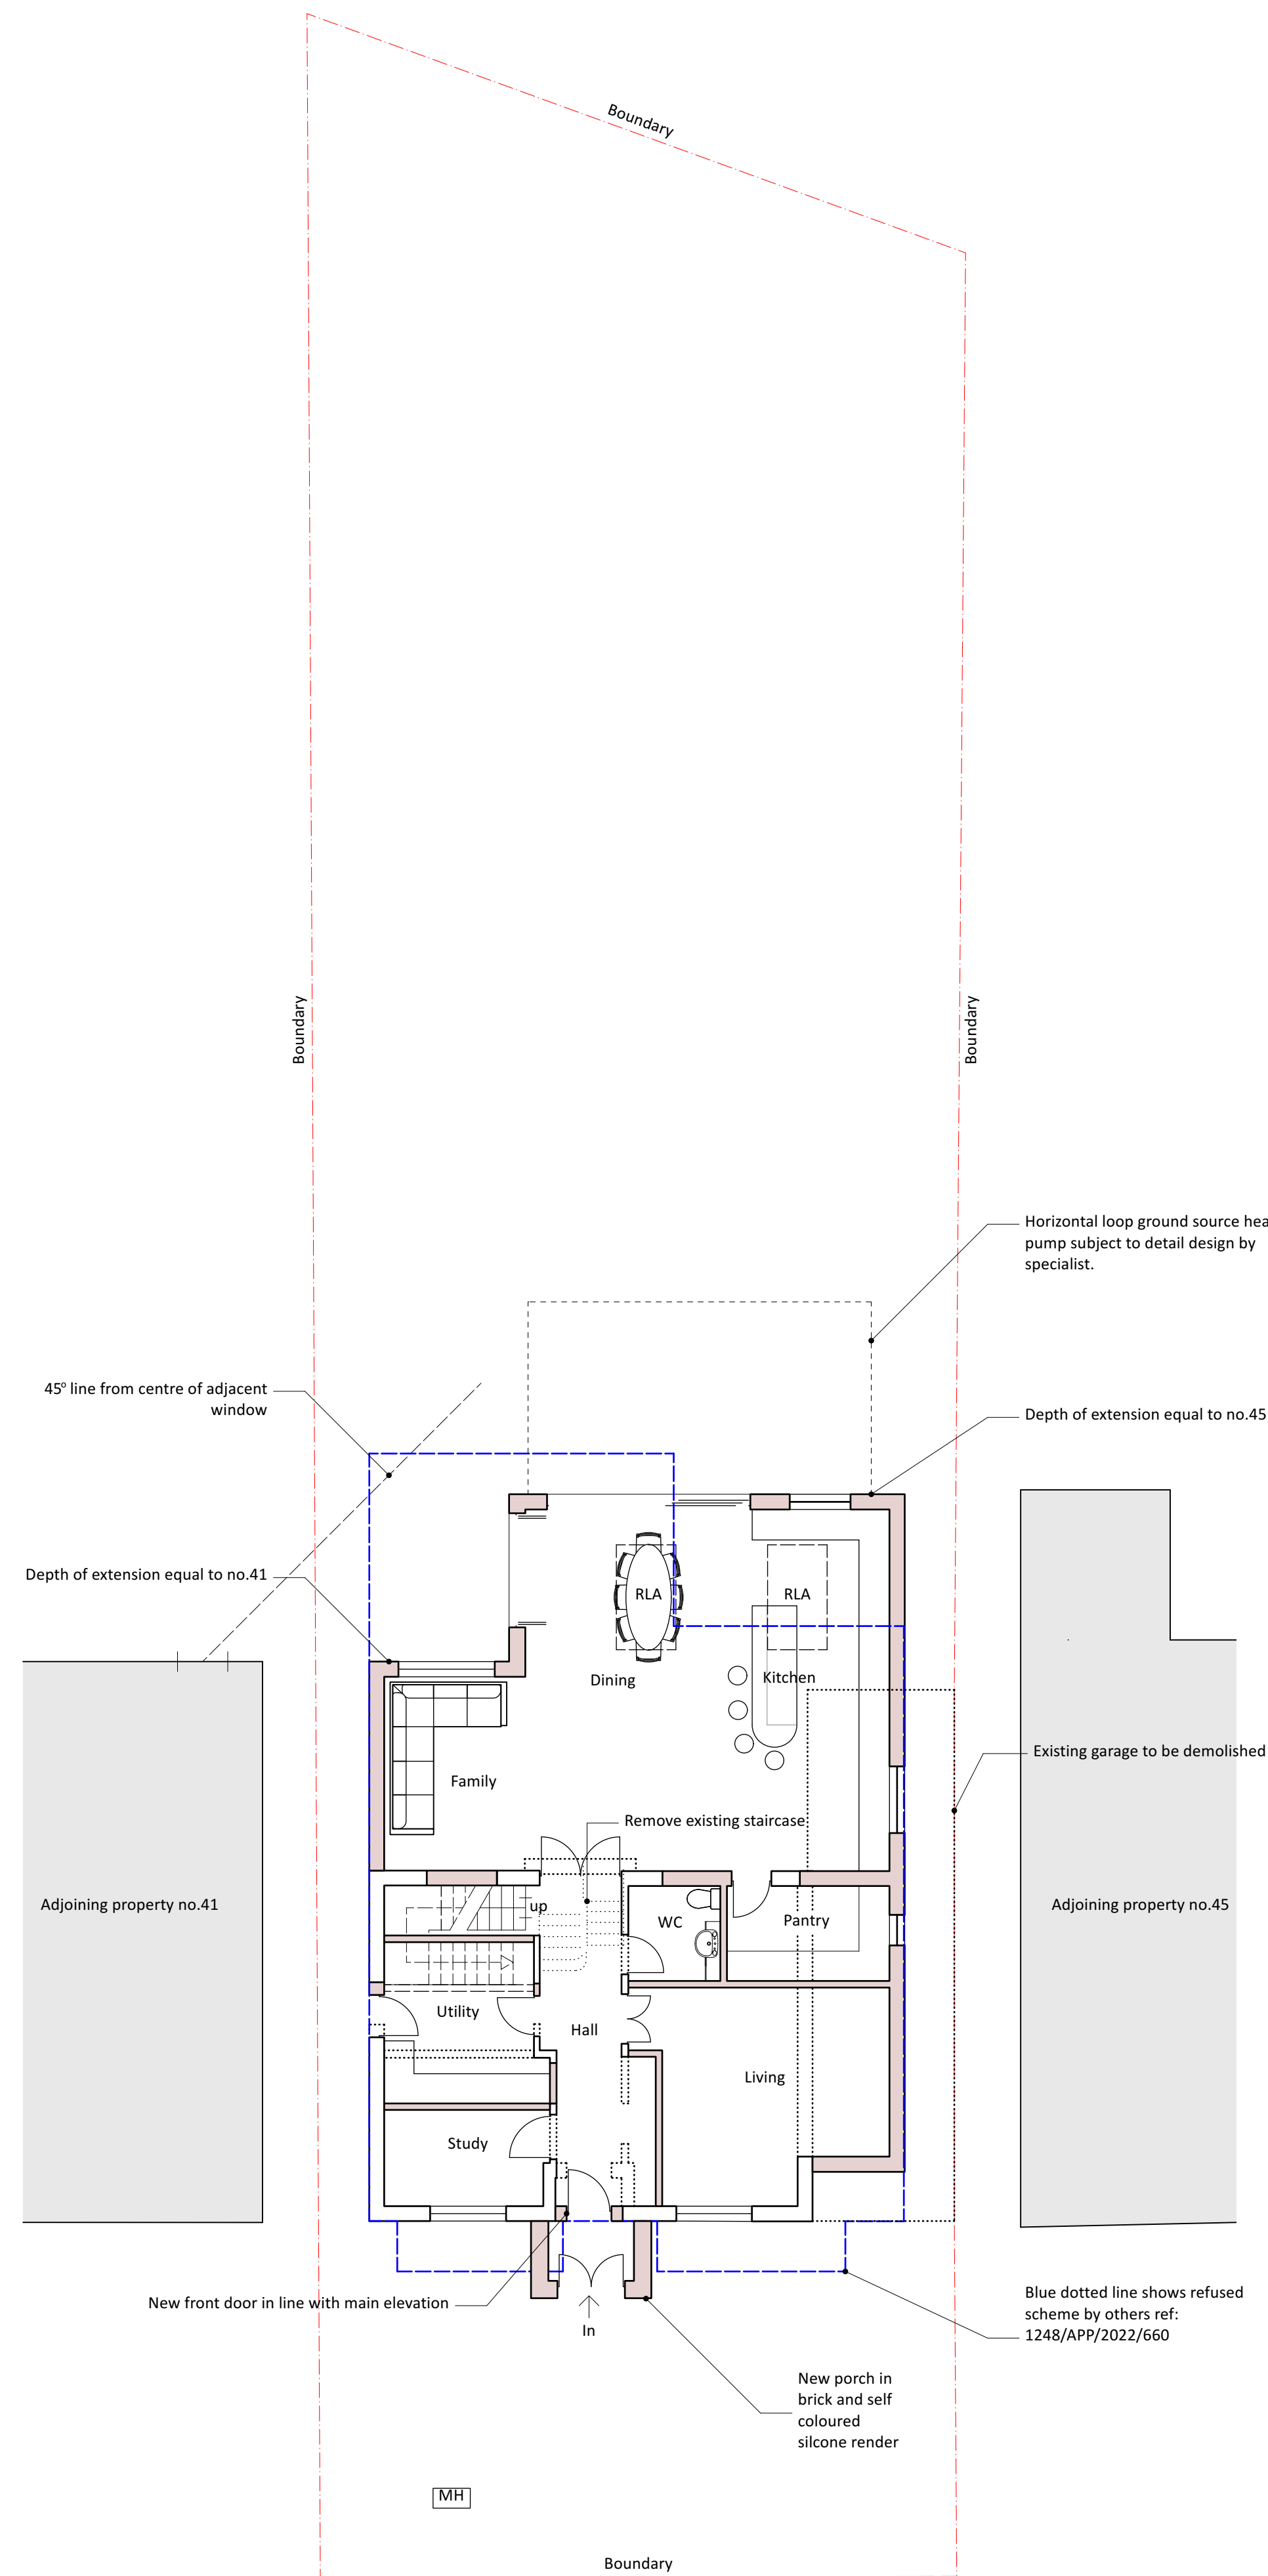

B	03/07/2023	Porch and main roof detail added
A	01/06/2023	Materials amended and project moved to Stones Architects
ISSUE	DATE	REVISION

PROJECT
43 HIGHFIELD DR, ICKENHAM, UB10 8AW

CLIENT
EMMA ONG & CHRIS CAMPBELL

DRAWING

PROP. GROUND AND FIRST FLOOR



All rights described in chapter IV of the copyright designs & patents act 1988 have been asserted. This drawing must not be scaled; only figured dimensions should be used. Check and verify all dimensions on site prior to commencing any work. Any discrepancies should be reported to the Architects immediately.

PROJECT #	SA-2023.007	DWG #		REV	
DATE	01/06/2023	D01 - B			
SCALE	1:100				
DRAWN	CHKD				
PB	JC				

Stones Architects Ltd
50 Coldharbour Lane Hayes Middlesex UB3 3EP
t 020 8969 0000 e mail@stonesarchitects.co.uk w stonesarchitects.co.uk