



1 GROUND
Scale: 1:100

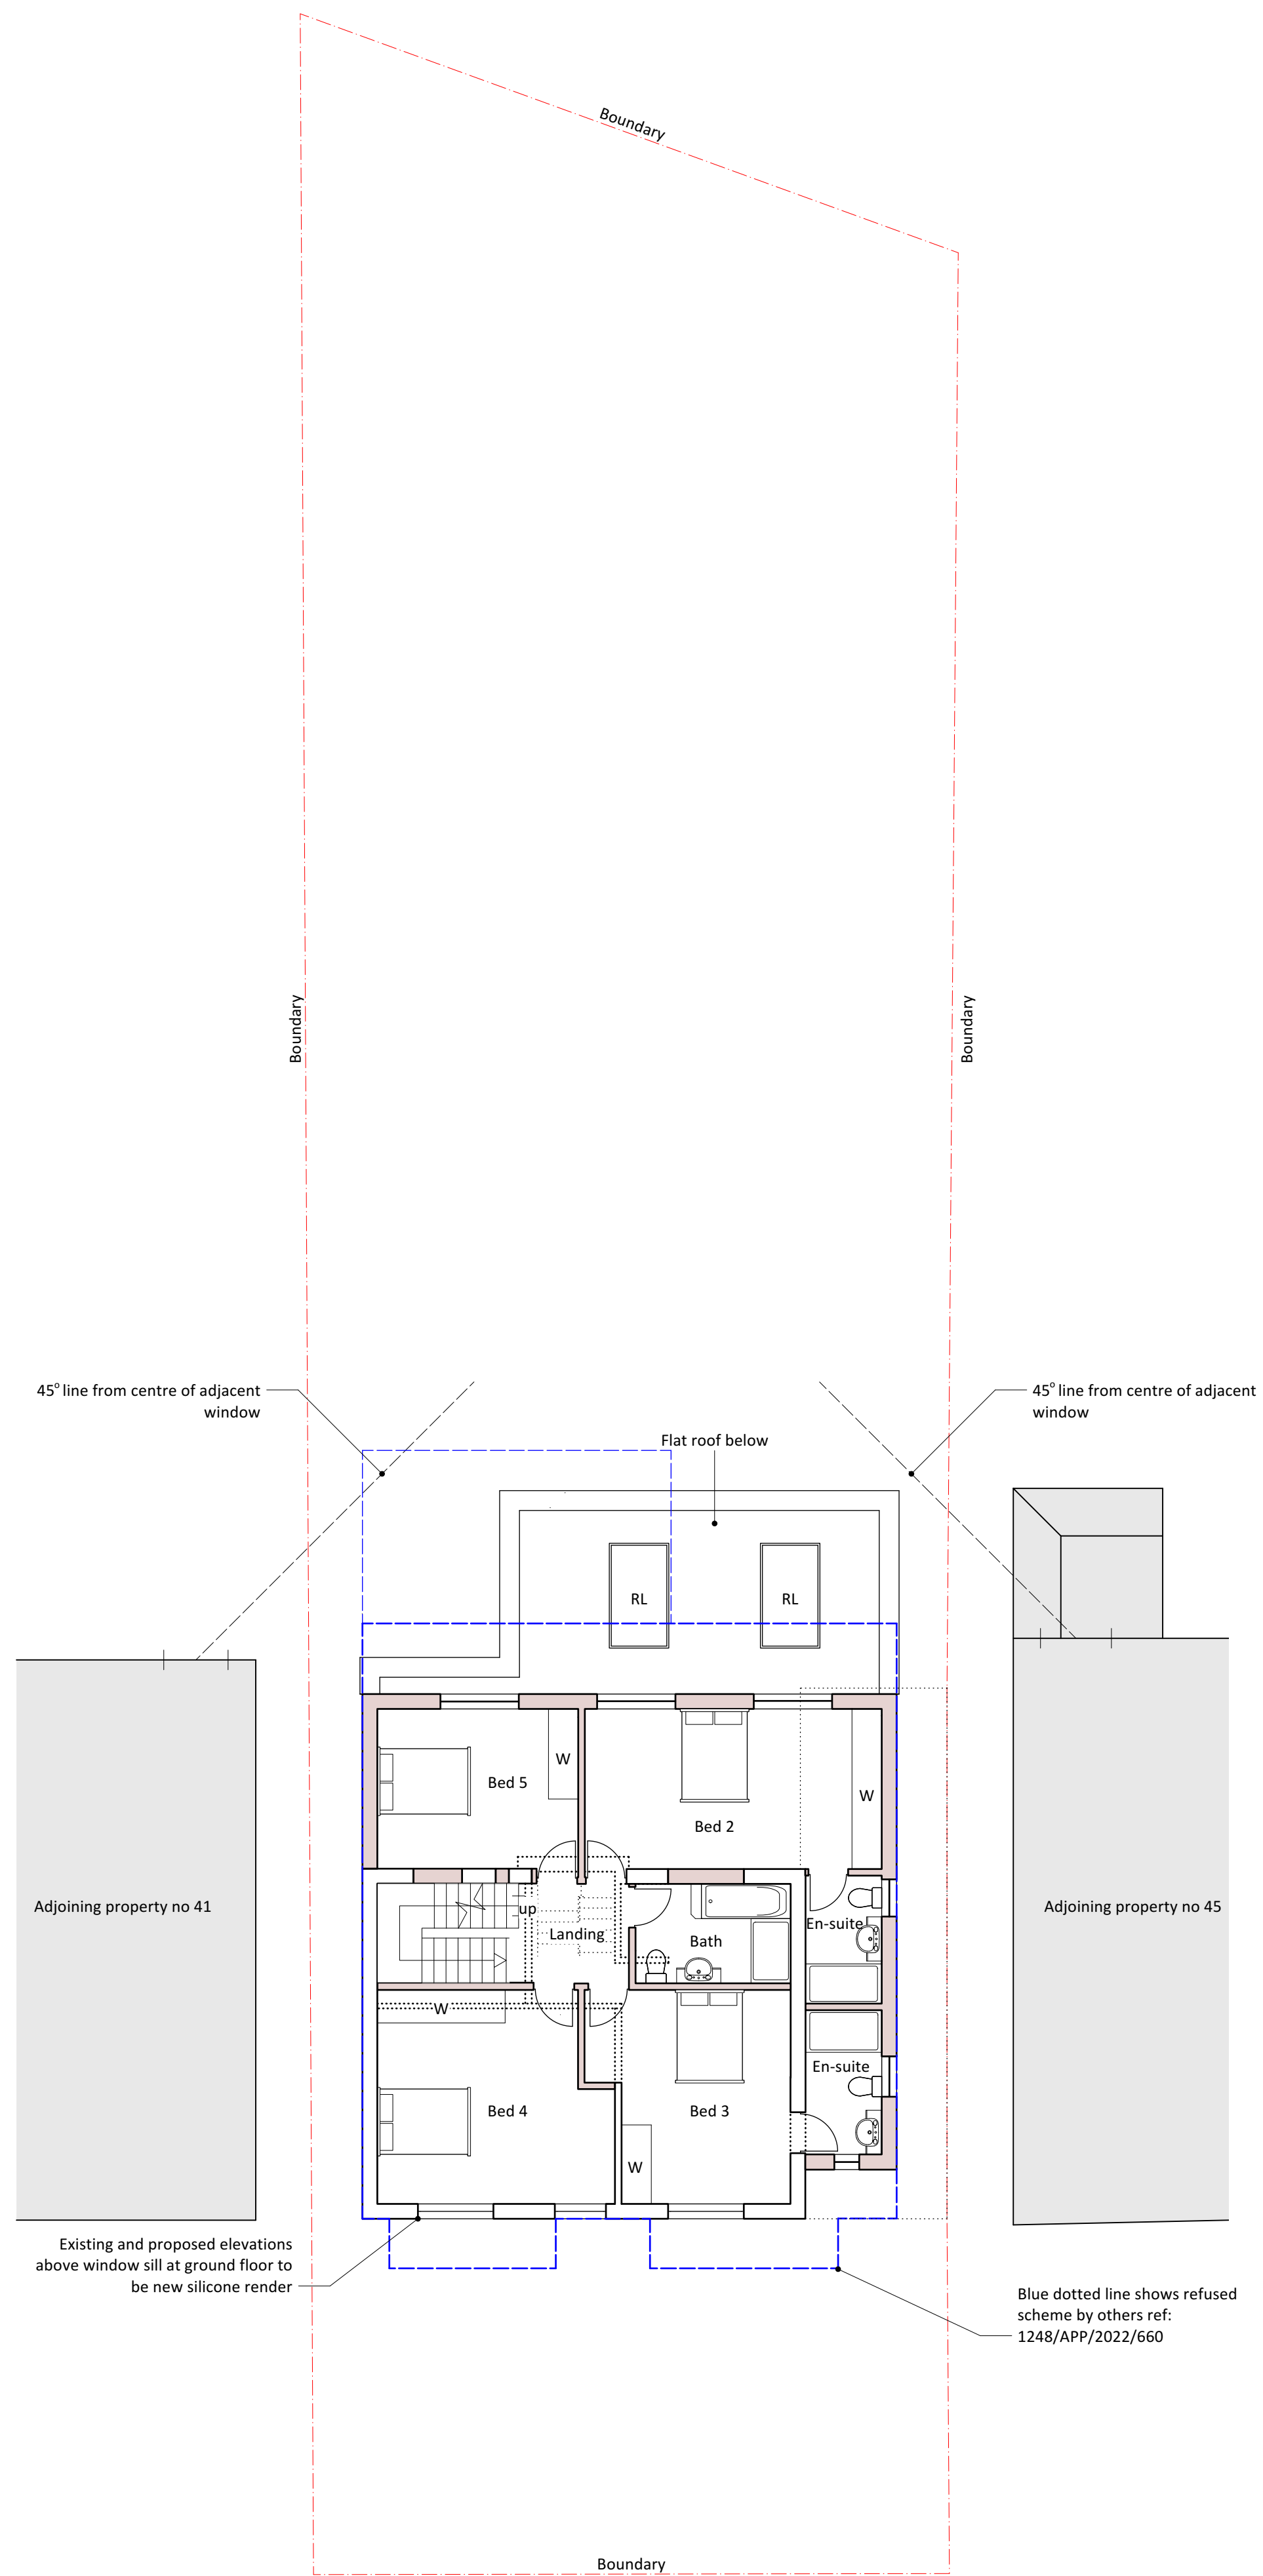

2 FIRST
Scale: 1:100

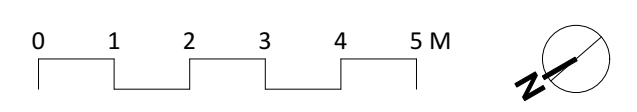

- General Notes
1. New work shown shaded or hatched
 2. Demolition generally shown dotted
 3. W: Wardrobe
 4. RL: Rooflight below
 5. RLA: Rooflight above
 6. Dashed blue line denotes original application

ISSUE	DATE	REVISION
NOTE	DO NOT SCALE FROM DRAWING. USE FIGURED DIMENSIONS ONLY. CHECK ALL DIMENSIONS ON SITE PRIOR TO ANY CONSTRUCTION AND REPORT ANY DISCREPANCIES TO ARCHITECT OR CA.	

PROJECT
43 HIGHFIELD DR, ICKENHAM, UB10 8AW

CLIENT
EMMA ONG & CHRIS CAMPBELL

DISCIPLINE
PROP (S73 APP): GROUND + FIRST FLOOR

All rights described in chapter IV of the Copyright Designs & Patents Act 1988 have been generally asserted. This Drawing must not be scaled, only figured dimensions should be used. If there are any discrepancies, or contradictions between this and other information, it should be brought to the Architect's attention.

PROJECT #	2022.012	DATE	03/02/2023	SCALE	1:100	DRAWN	PB	CHECK	JC	REV

D01

Akaal Associates Ltd trading as aa+ architects
Moor House Farm, Lower Road, Denham, Uxbridge UB9 5EN
t 01895 834961 • info@aa-plus.uk w aa-plus.uk