


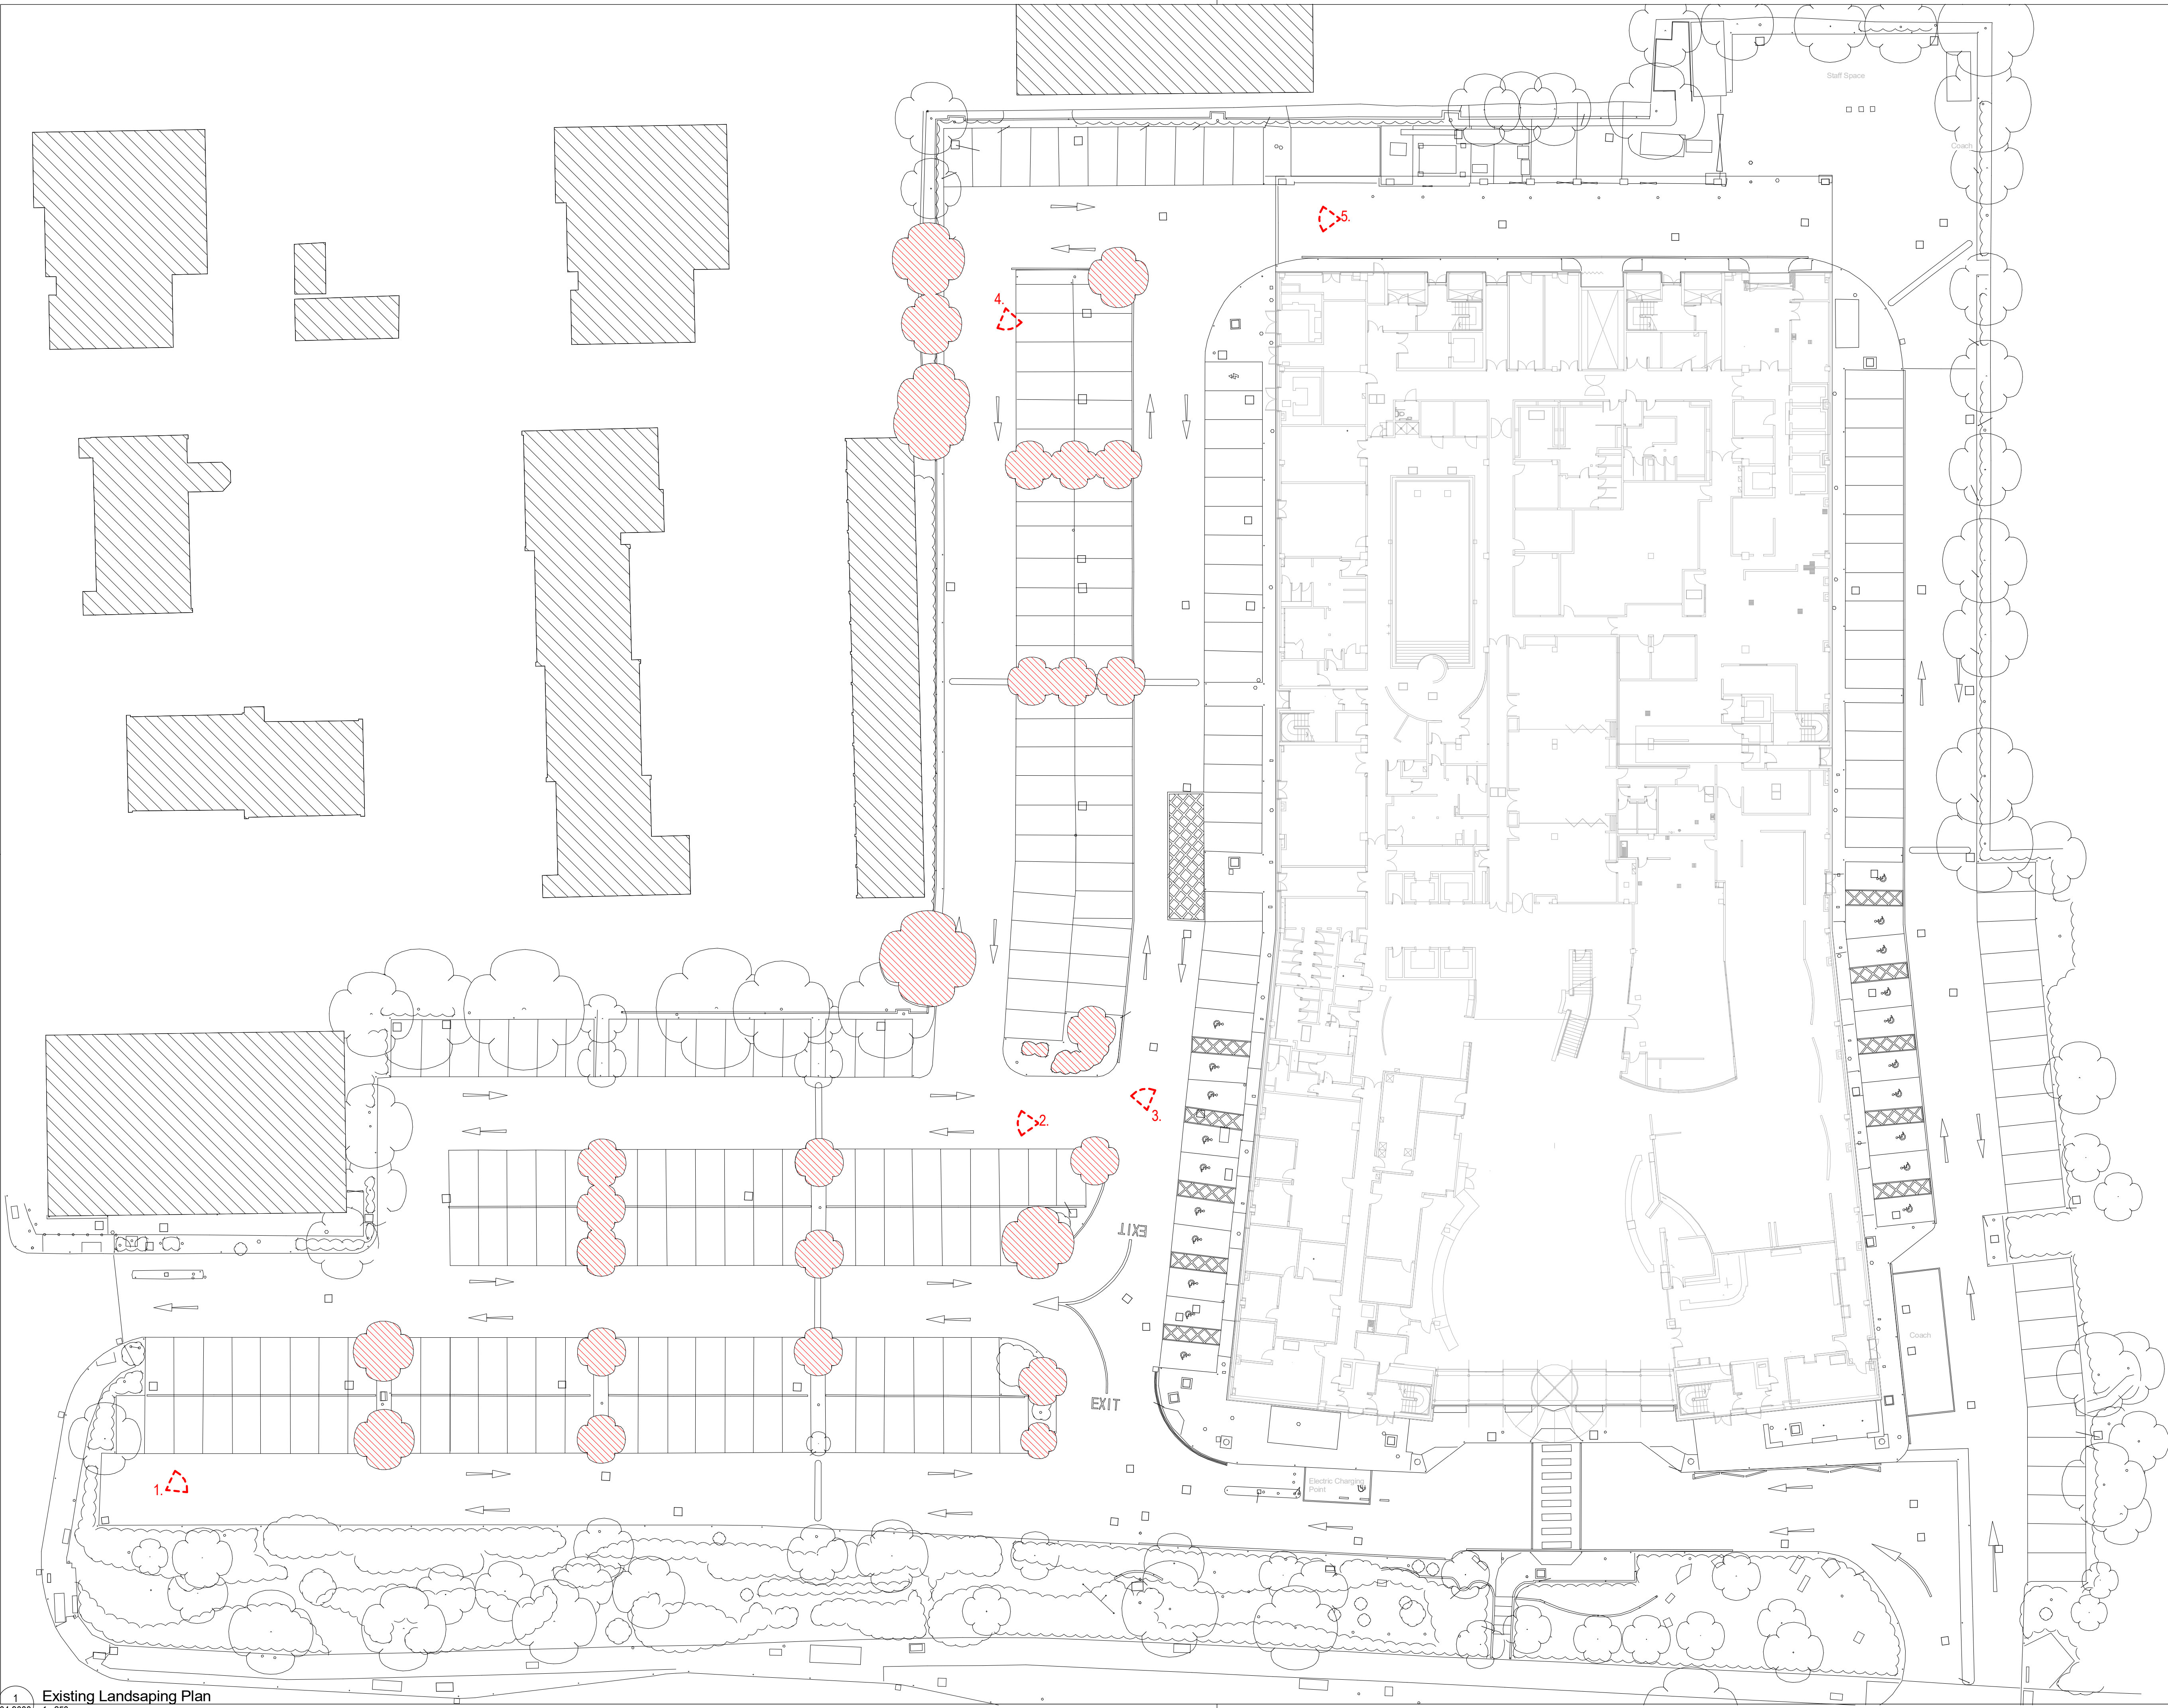

Keyplan

North

Notes:

1. Do not scale

2. Contractor to Check all dimensions and report omissions and errors to the Architect

3. EPR Architects accepts no liability for use of this drawing by parties other than the party for whom it was prepared or for purposes other than those for which it was prepared

4. This drawing is issued in dwg/dgn format as an uncontrolled version to enable the recipient to prepare their own documents/drawings/models for which they are solely responsible. This drawing is based on project information current at the time of issue. EPR Architects Limited accepts no liability for any alterations or additions to or discrepancies arising out of any change to such project information that occurs to the information after it is issued by EPR Architects Limited.

5. This drawing does not contain shared coordinates and is not issued for coordination purposes.

2	Issued for Planning	28.10.20	DB	DB
1	Issued for Comment	31.01.20	HO	DB / DJ

No.	Revision	Date	Initial	Chk'd

Total of 28 trees of various species and size to be removed to allow for new construction.

1.

2.

3.

4.

5.

EPR Architects

30 Millbank, London SW1P 4DJ

+44(0)20 79327600

www.epr.co.uk

Marriott Hotel, Heathrow Extension

Bath Road, Hayes, UB3 5AN.

Existing Landscaping Plan

Scale @A1

Status

1 : 250

Planning

S1

P2

Revision

Project Code

Originator

Zone

Level

Type

Rate

Class

Number

10026 - EPR - 00 - 00 - DR - A - 02-1000