



1) Existing Durable Paving Slabs



 
 
 
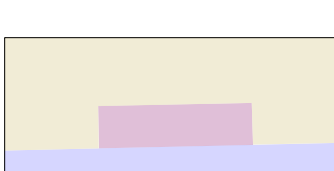
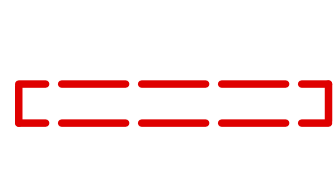
2) Existing Red/Charcoal Block Paving



3) Existing Blister Tactile Paving



KEY

-  Existing Surfacing Retained
-  Existing Tarmac Surfacing Retained - Retained where possible and where required, new tarmac to marry in with existing tarmac
-  Existing Surfacing Largely Retained - Where required, replacements to match existing (Image 1)
-  Proposed Paving Slabs - To match those used outside existing hotel (Image 2)
-  Proposed Permeable Block Paving - Tegula 'Red and Charcoal Multi' laid in stretcher bond pattern
-  Proposed Tactile Paving - Blister Tactile Paving to match existing (Image 3)
-  Pedestrian Zone - Pedestrian Zone Delineation on Surfacing

