



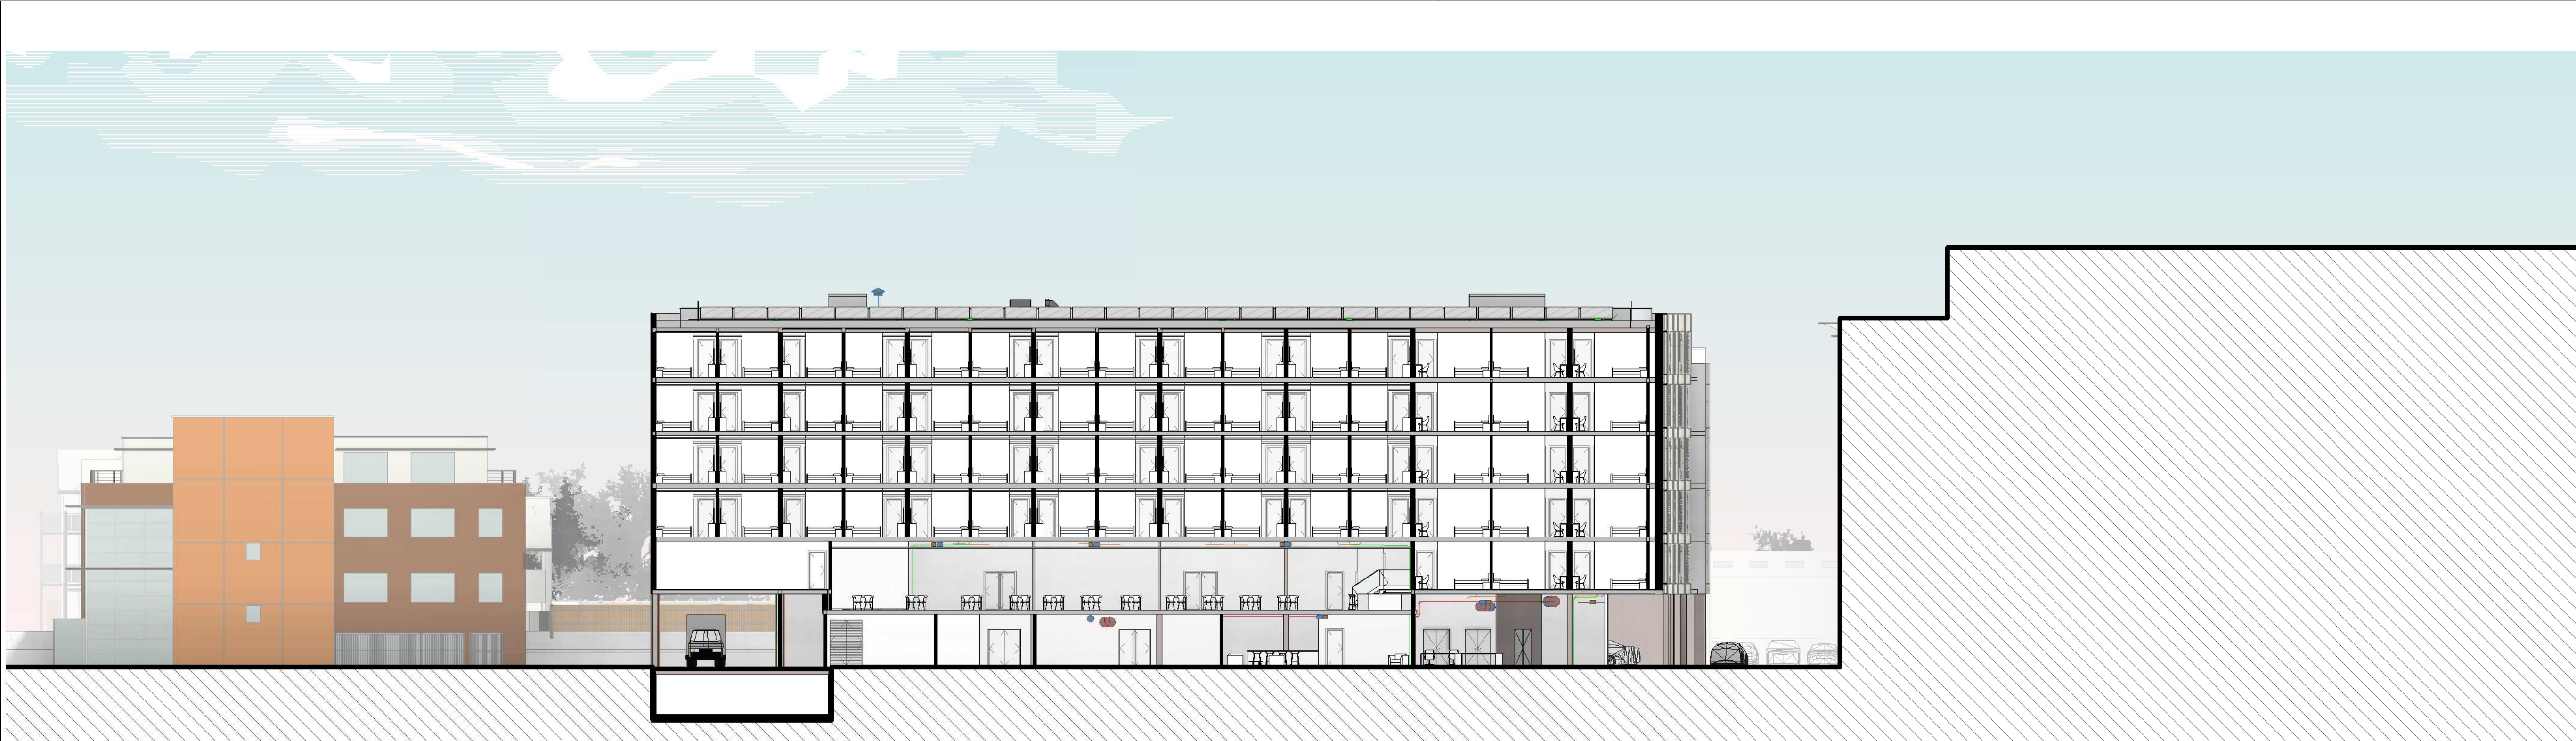

1 Site Section 1
1:200

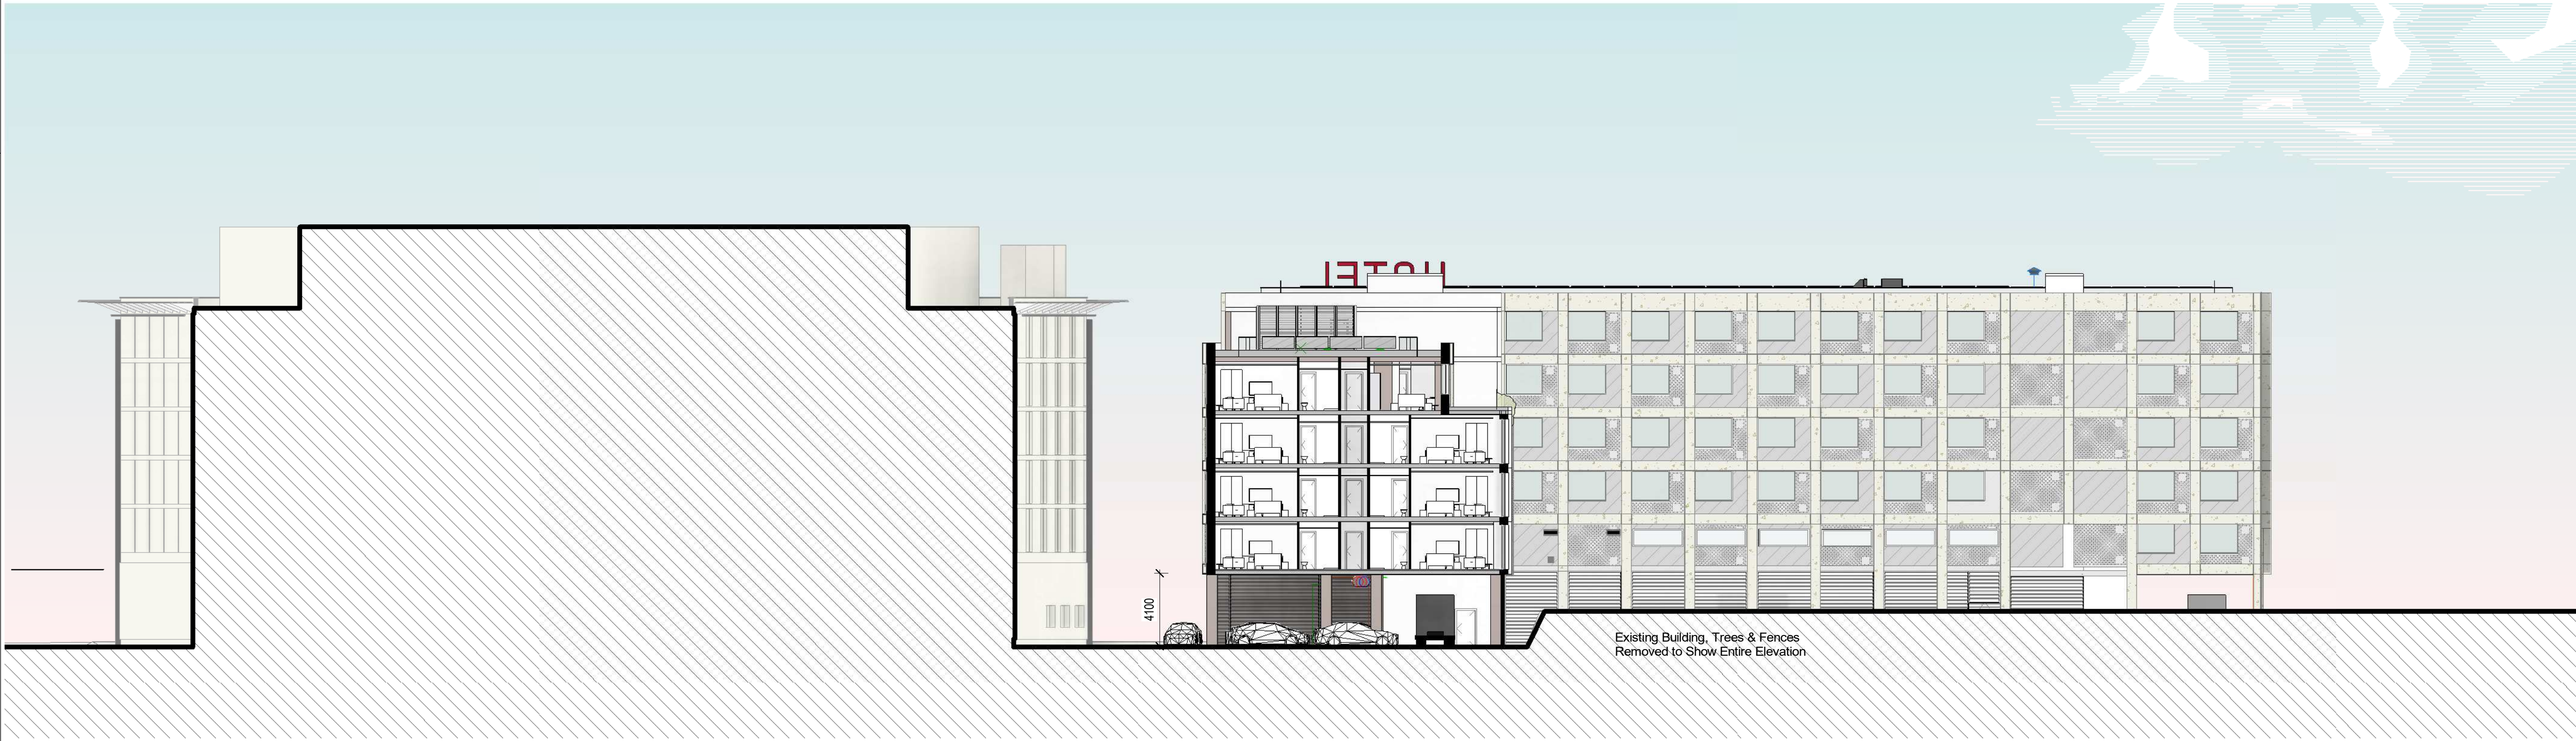

2 Section 3
1:200

Keyplan

North

Notes:
1. Do not scale
2. Contractor to Check all dimensions and report omissions and errors to the Architect
3. EPR Architects accepts no liability for use of this drawing by parties other than the party for whom it was prepared or for purposes other than those for which it was prepared.
4. This drawing is issued in dwg/dgn format as an uncontrolled version to enable the recipient to prepare their own documents/drawings/models for which they are solely responsible. This drawing is based on project information current at the time of issue. EPR Architects Limited accepts no liability for any alterations or additions to or discrepancies arising out of any change to such project information that occurs to the information after it is issued by EPR Architects Limited.
5. This drawing does not contain shared coordinates and is not issued for coordination purposes.

3	Issued for Planning	28.10.20	DB	DB
2	Issued for Comment	31.01.20	HO	DB / DJ
1	Issued for Information	22.10.19	HZB	DB / DJ

No. Revision Date Initial Chk'd

2 0 2 4 6 8 10
m

EPR Architects
30 Millbank, London SW1P 4DJ
+44(0)20 75327800
www.epr.co.uk

Marriott Hotel, Heathrow Extension
Bath Road, Hayes, UB3 5AN.

Site Sections 1 & 3

Scale @A1	Status	Revision
1:200	Planning	S1 P3

Project Code	Originator	Zone	Level	Type	Role	Class	Number
10026 - EPR - H - ZZ - DR - A - 05-0010							

D:\Revit\2019\10026-EPR\02-A-A-Common_Arch\Architectural\Architectural.dwg
28/10/2020 17:13:32