


Scale: 1:200

N

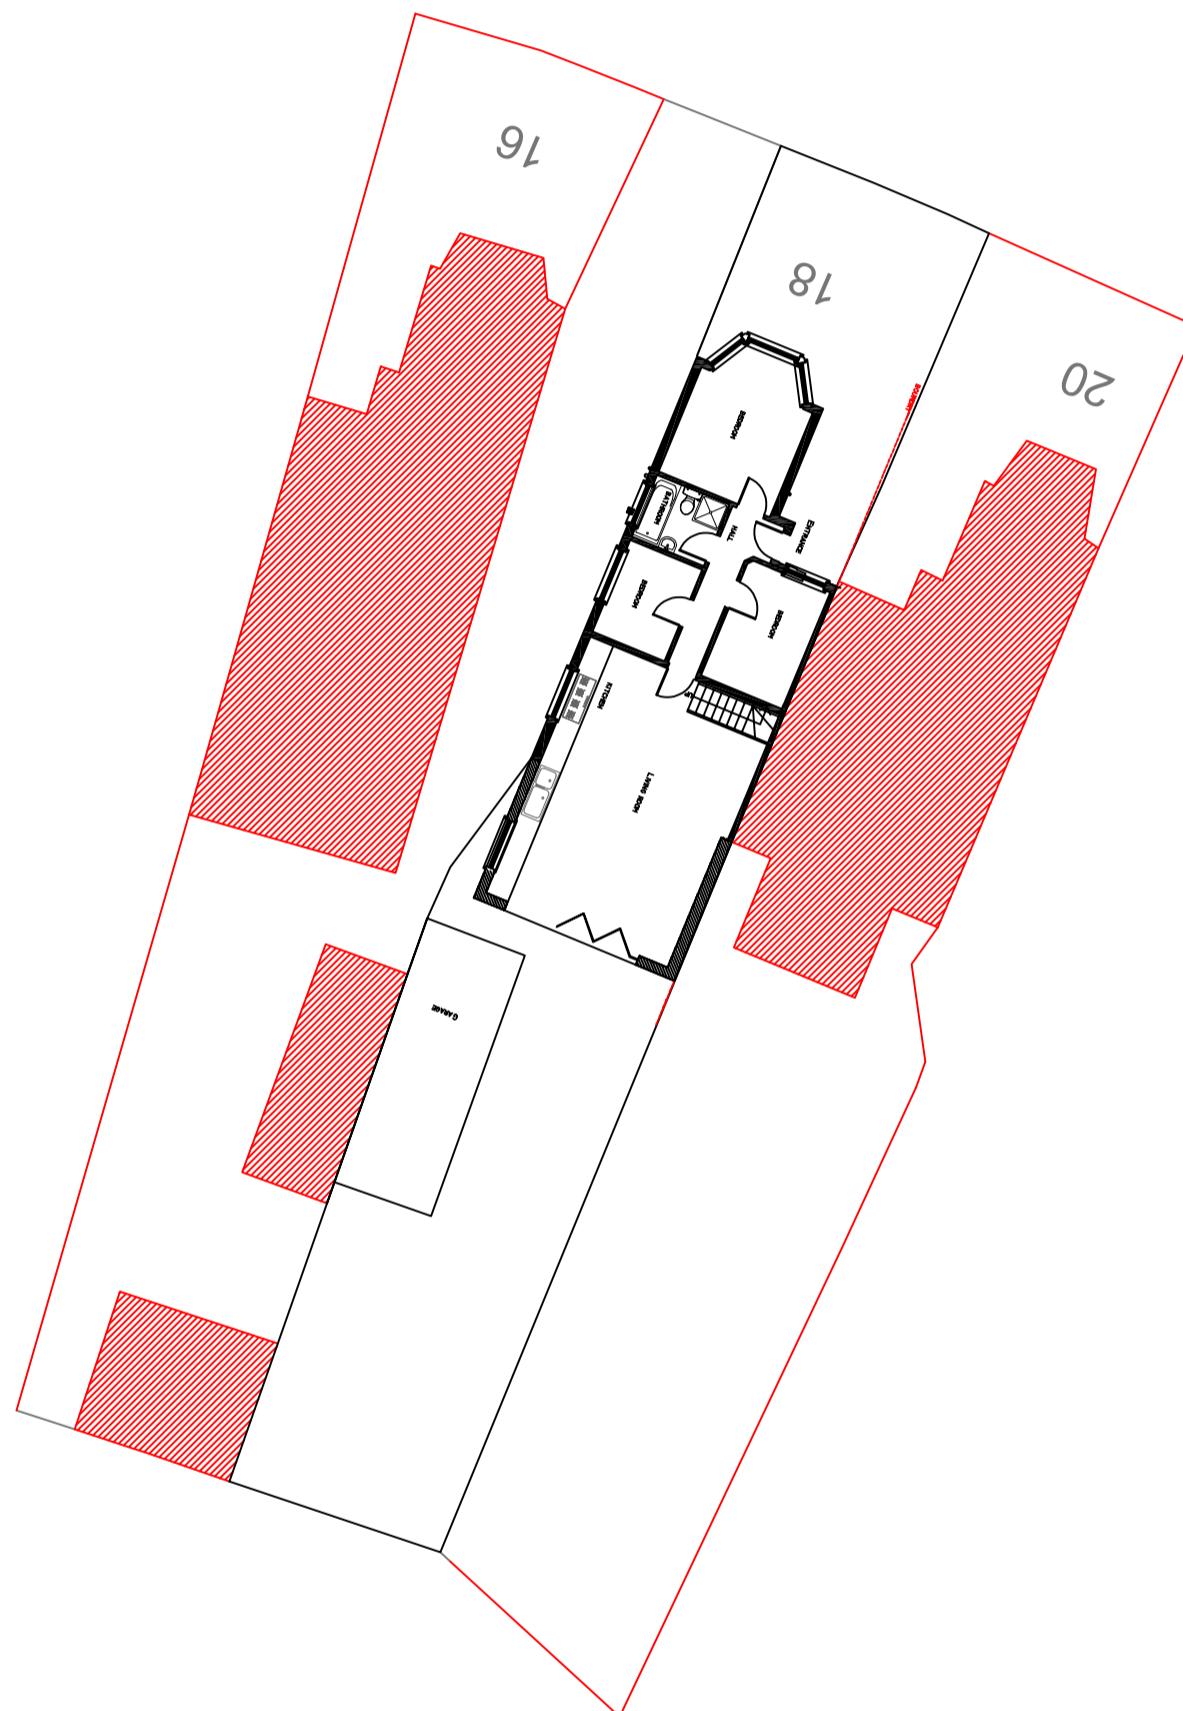

## Site Photographs