



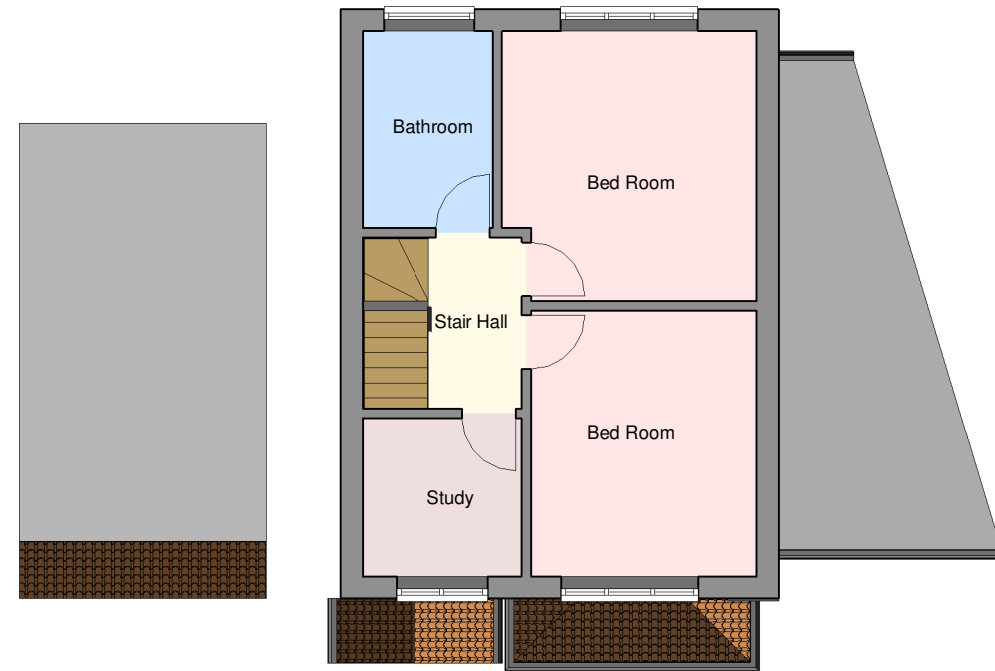



2	Existing First Floor
2112-A-100	1 : 100

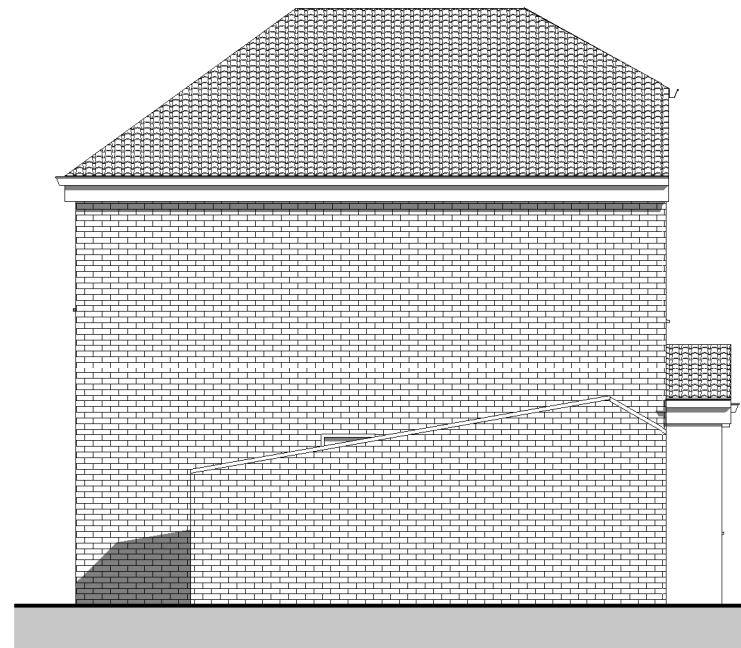

6	Existing Side Elevation (West)
2112-A-100	1 : 100




5	Existing Rear Elevation
2112-A-100	1 : 100

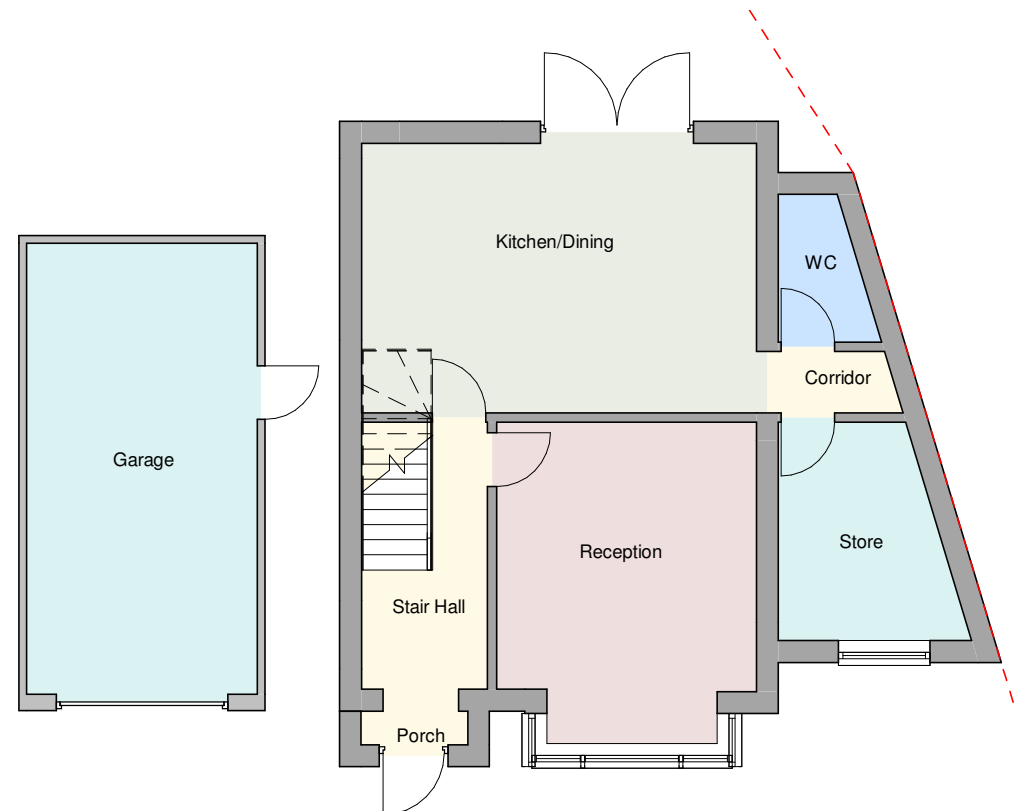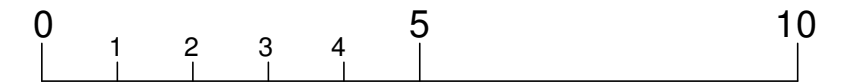

1	Existing Ground Floor
2112-A-100	1 : 100



3	Existing Front Elevation
2112-A-100	1 : 100

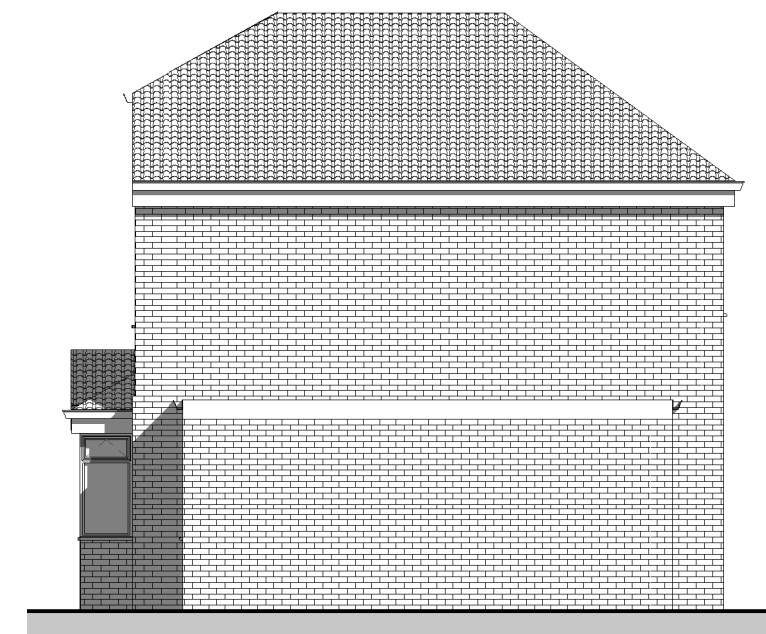

4	Existing Side Elevation (East)
2112-A-100	1 : 100

Rev. No.

Description

Date

- **Project:** Conversion of Garage into Habitable Space and Infill between Garage & Dwelling
13 Hayes End Close, Hayes UB4 8HF
- **Client:** Mr. Sukhwinder Singh
- **Title:** Existing Plans and Elevations
- **Project No:** 21P0511-012
- **Scale:** 1 : 100
- **Drg No:** 2112-A-100
- **Rev:** @A3
- **Date:** 11/2022