


2 Proposed First Floor
2112-A-200 1 : 100




5 Proposed Rear Elevation
2112-A-200 1 : 100

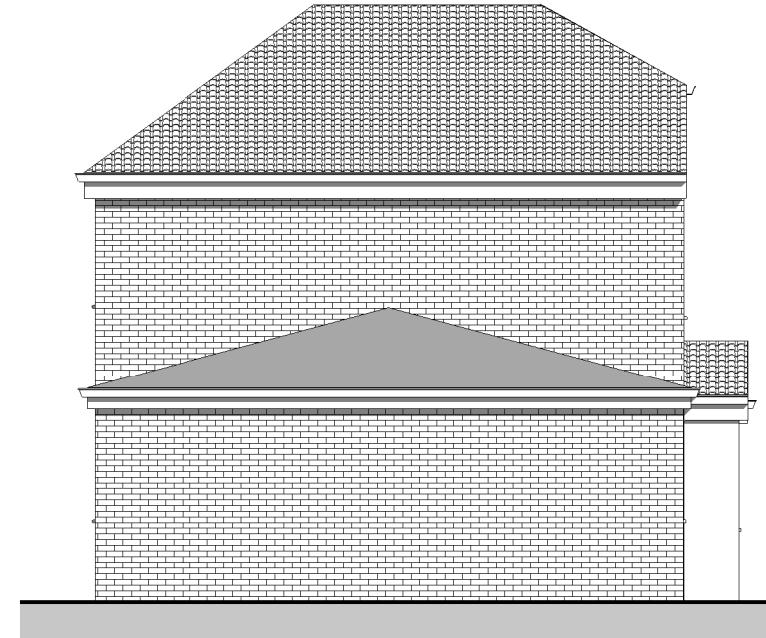

6 Proposed Side Elevation (West)
2112-A-200 1 : 100


0 1 2 3 4 5 10

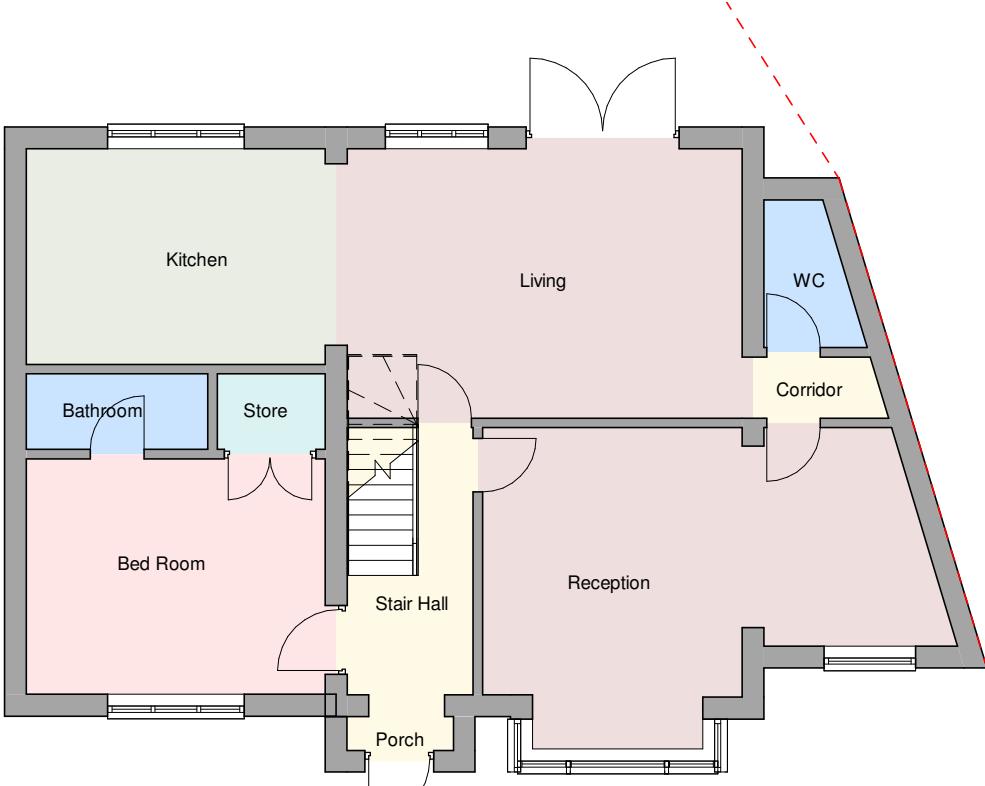

1 Proposed Ground Floor
2112-A-200 1 : 100



3 Proposed Front Elevation
2112-A-200 1 : 100

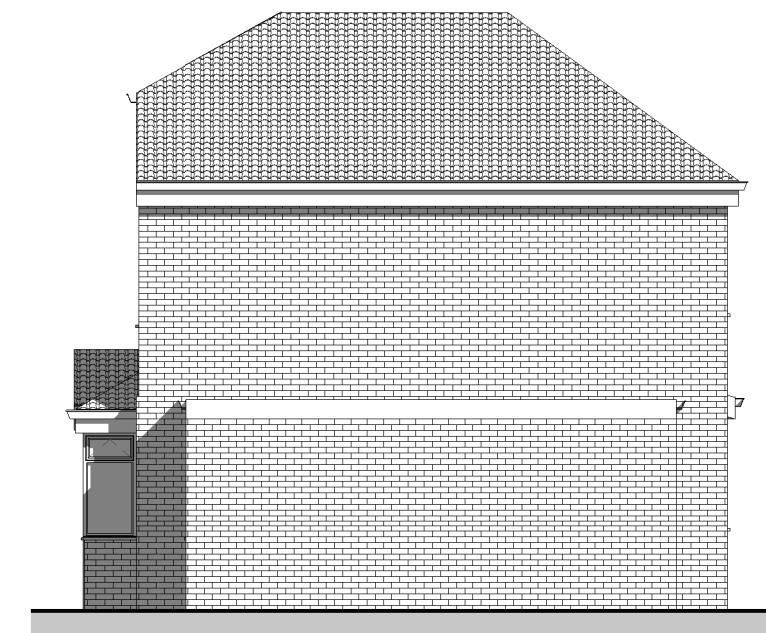

4 Proposed Side Elevation (East)
2112-A-200 1 : 100

Rev. No.	Description	Date	● Project:	Conversion of Garage into Habitable Space and Infill between Garage & Dwelling 13 Hayes End Close, Hayes UB4 8HF
			● Client:	Mr. Sukhwinder Singh
			● Title:	Proposed Plans and Elevations
			● Project No:	21P0511-012
			● Scale:	1 : 100 @A3 ● Rev:
			● Date:	11/2022
			● Drg No:	2112-A-200