



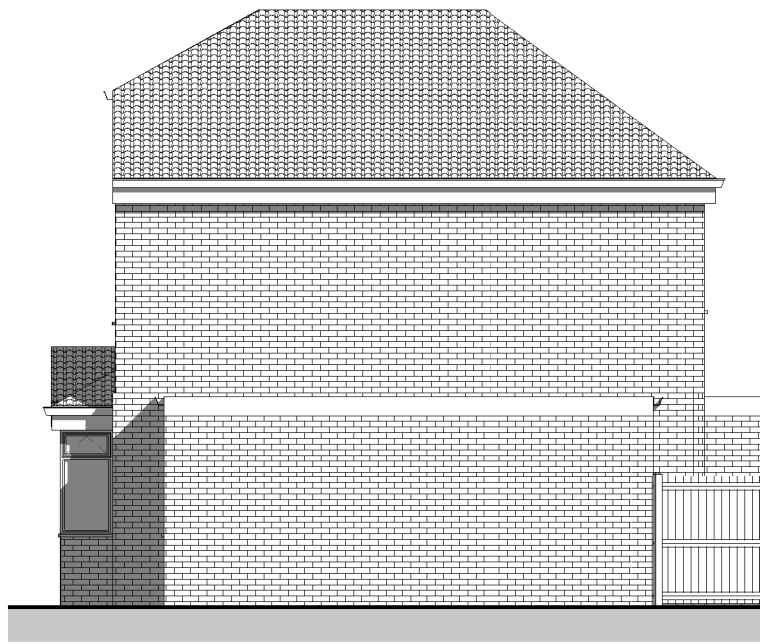


4	Proposed Side Elevation (East)
2112-A-200	1 : 100




5	Proposed Rear Elevation
2112-A-200	1 : 100

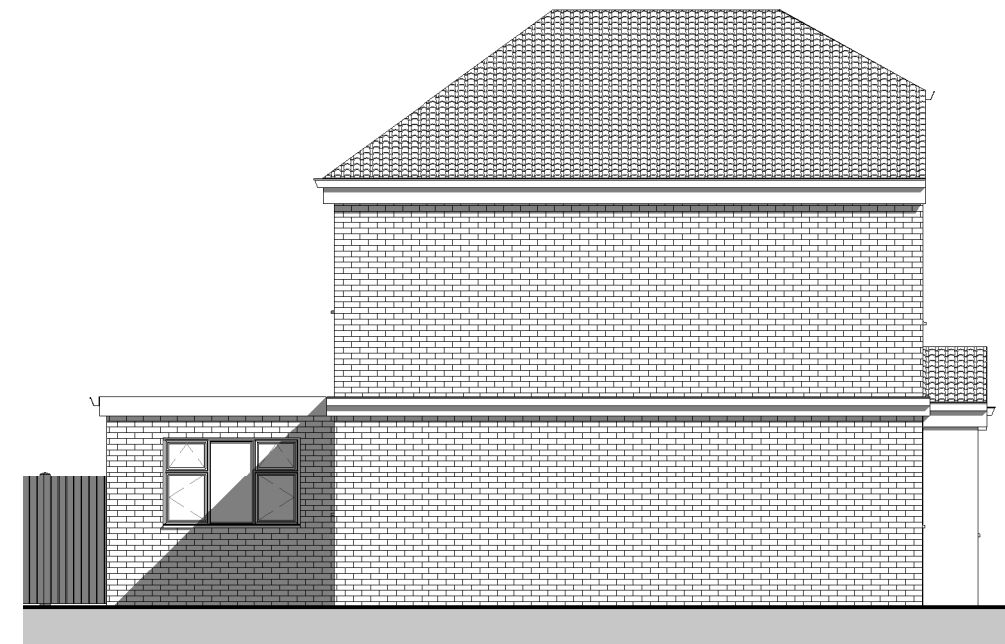


6	Proposed Side Elevation (West)
2112-A-200	1 : 100

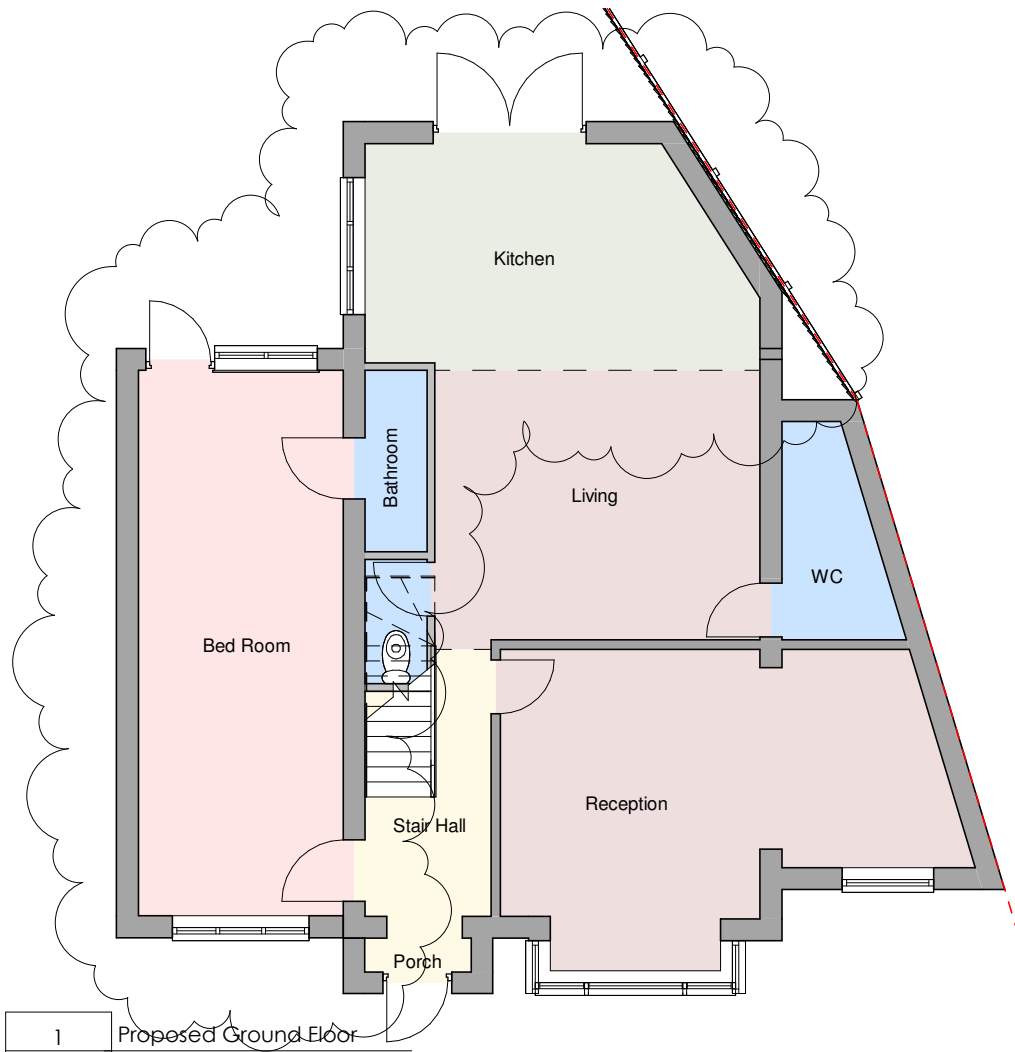

1	Proposed Ground Floor
2112-A-200	1 : 100

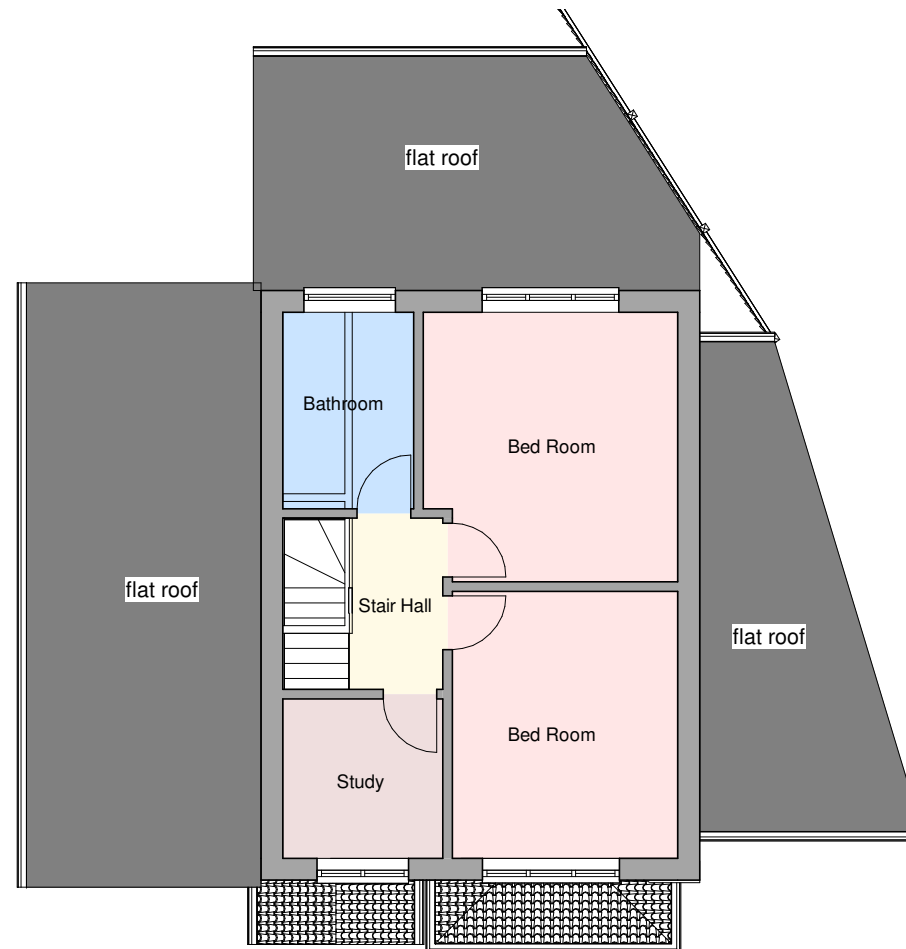

2	Proposed First Floor
2112-A-200	1 : 100

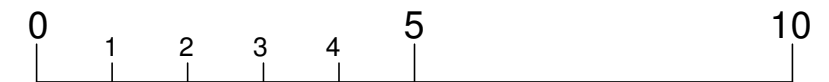

3	Proposed Front Elevation
2112-A-200	1 : 100

Rev. No.	Description	Date	Project:	Client:	Title:	Project No:	Drng No:	Scale:	@A3	Rev:	B	Date:
A	Roof amended to flat roof, Layout amended	16.12.2022	Conversion of Garage into Habitable Space and Infill between Garage & Dwelling	Mr. Sukhwinder Singh	Proposed Plans and Elevations	21P0511-012	2112-A-200	1 : 100				11/2022
B	Side extension amended, rear extension added	06.01.2023	13 Hayes End Close, Hayes UB4 8HF									