


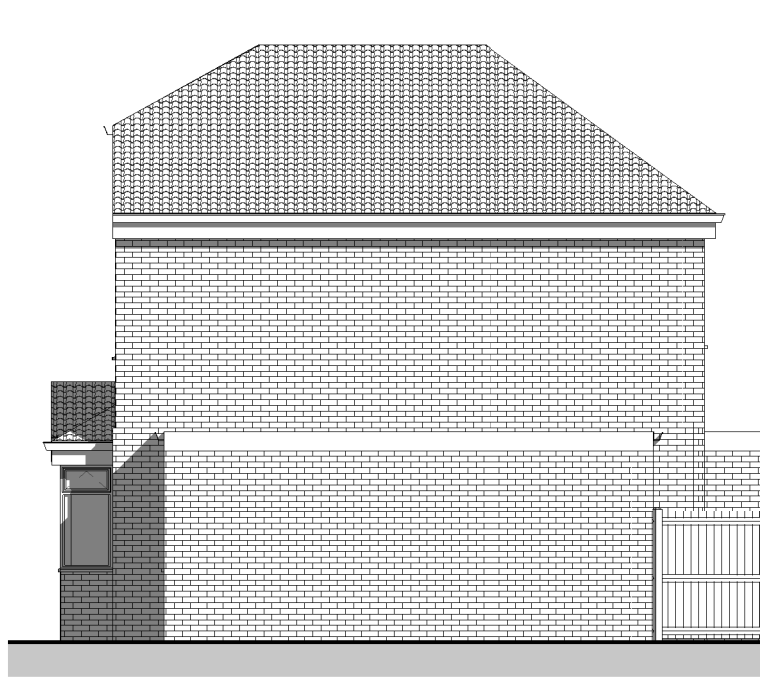


4 Proposed Side Elevation (East)
2112-A-600 1 : 100




5 Proposed Rear Elevation
2112-A-600 1 : 100



6 Proposed Side Elevation (West)
2112-A-600 1 : 100

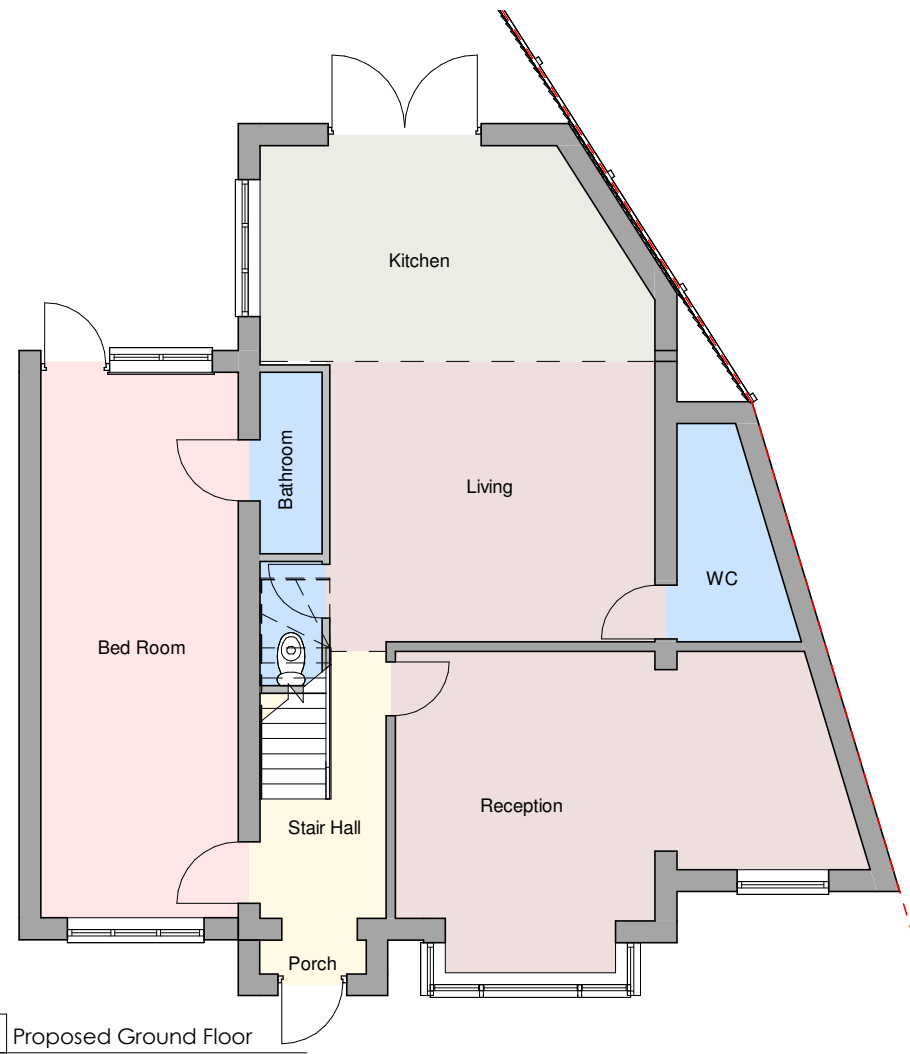

1 Proposed Ground Floor
2112-A-600 1 : 100

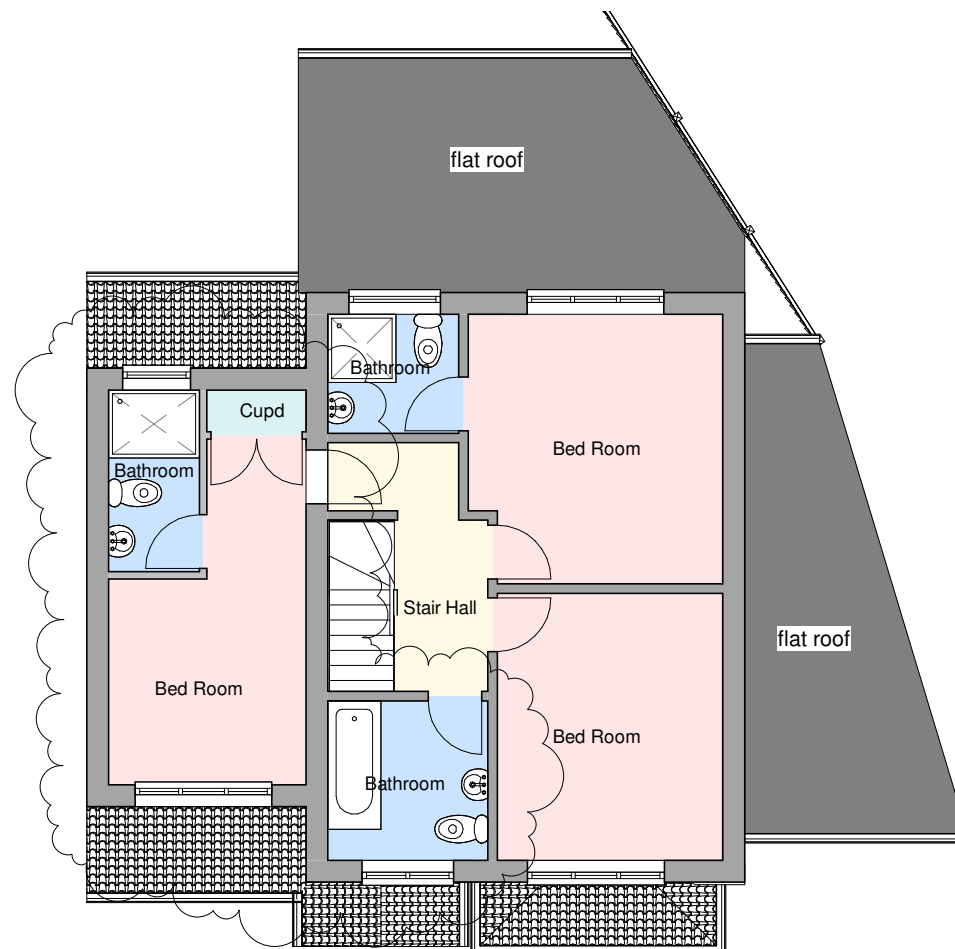

2 Proposed First Floor
2112-A-600 1 : 100



3 Proposed Front Elevation
2112-A-600 1 : 100

Rev. No.	Description	Date	
A	Layout amended, roof amended	16.05.23	
B	Side extension depth reduced	14.06.23	

- Project:** Double Storey Side Extension & Single Storey Rear Extension
13 Hayes End Close, Hayes UB4 8HF
- Client:** Mr. Sukhwinder Singh
- Title:** Proposed Plans and Elevations
- Project No:** 21P0511-012
- Scale:** 1 : 100
- Rev:** B
- Date:** 02/2023
- Drp No:** 2112-A-600