



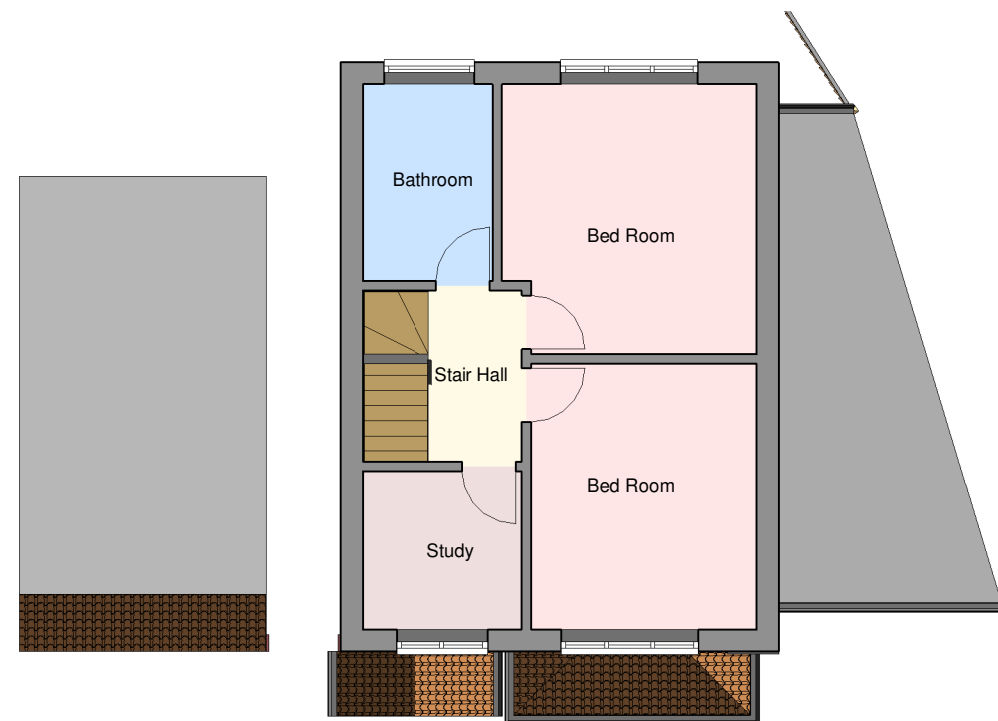



2 Existing First Floor
2112-A-500 1 : 100

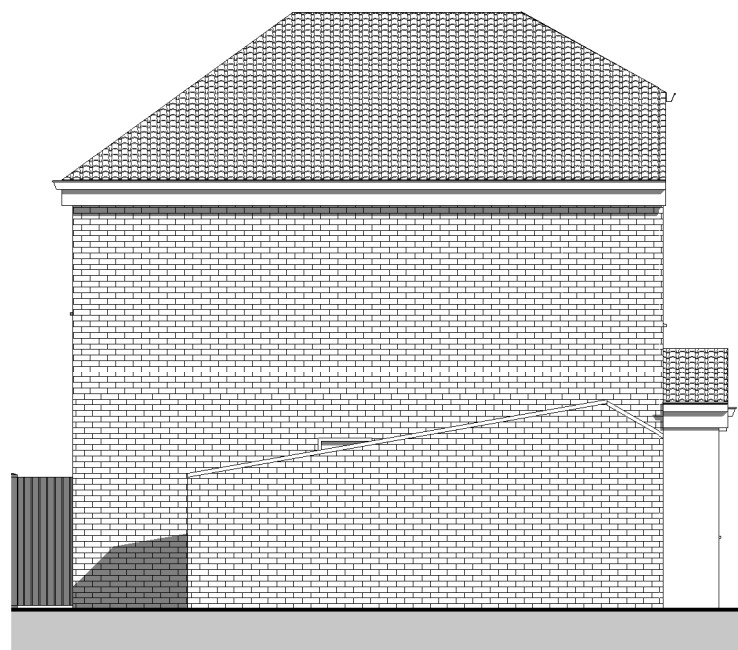

6 Existing Side Elevation (West)
2112-A-500 1 : 100




5 Existing Rear Elevation
2112-A-500 1 : 100

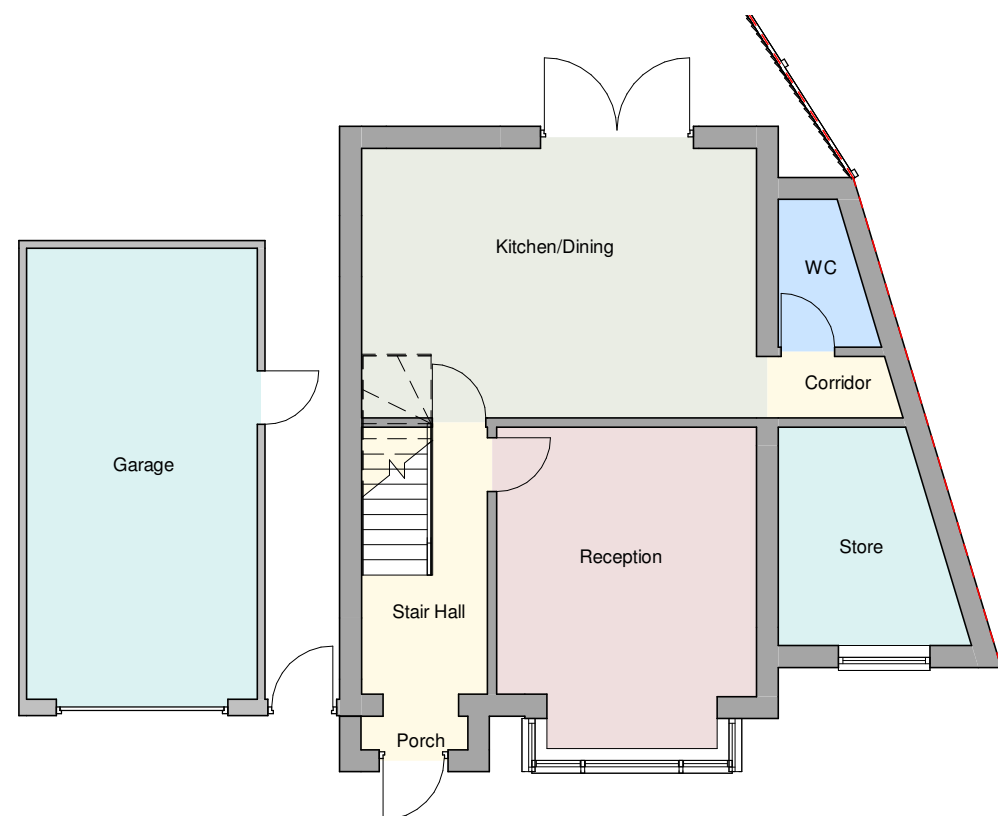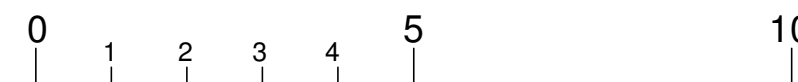

1 Existing Ground Floor
2112-A-500 1 : 100



3 Existing Front Elevation
2112-A-500 1 : 100

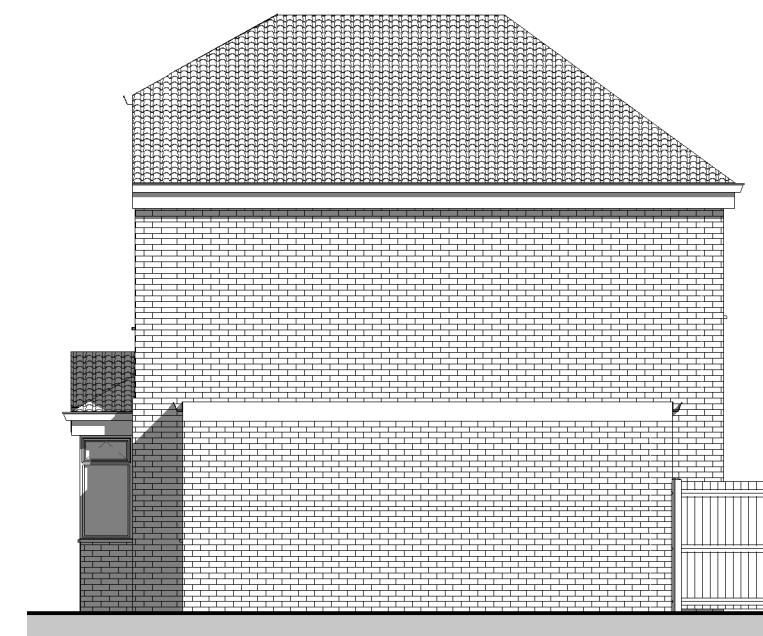

4 Existing Side Elevation (East)
2112-A-500 1 : 100