



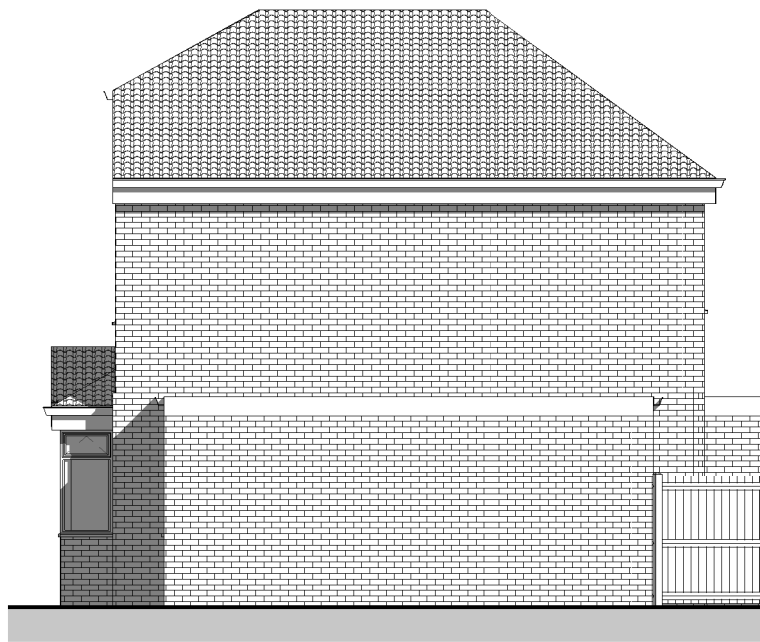


4	Proposed Side Elevation (East)
2112-A-600	1 : 100




5	Proposed Rear Elevation
2112-A-600	1 : 100

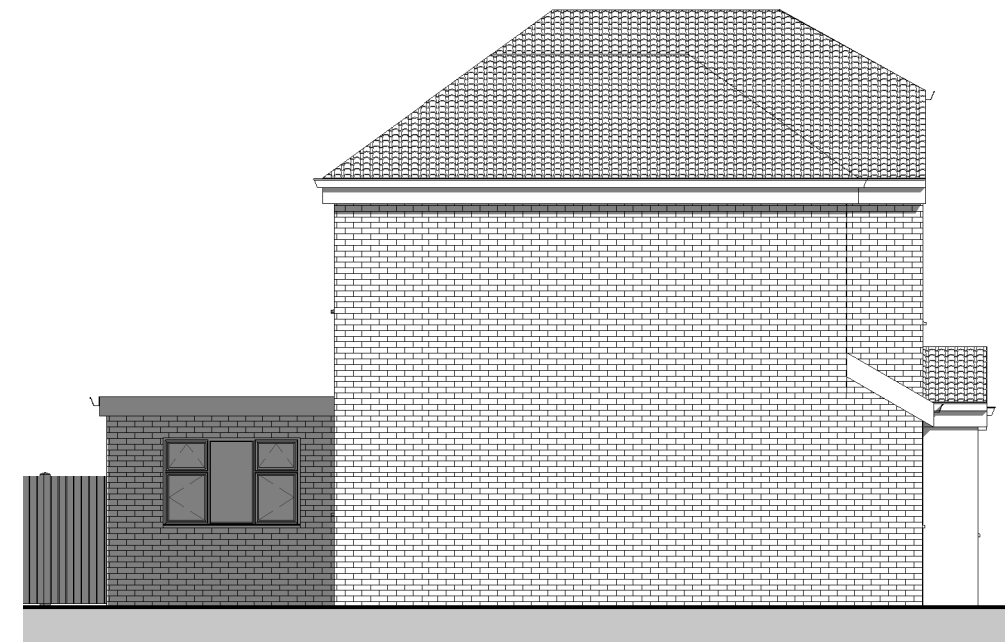

6	Proposed Side Elevation (West)
2112-A-600	1 : 100

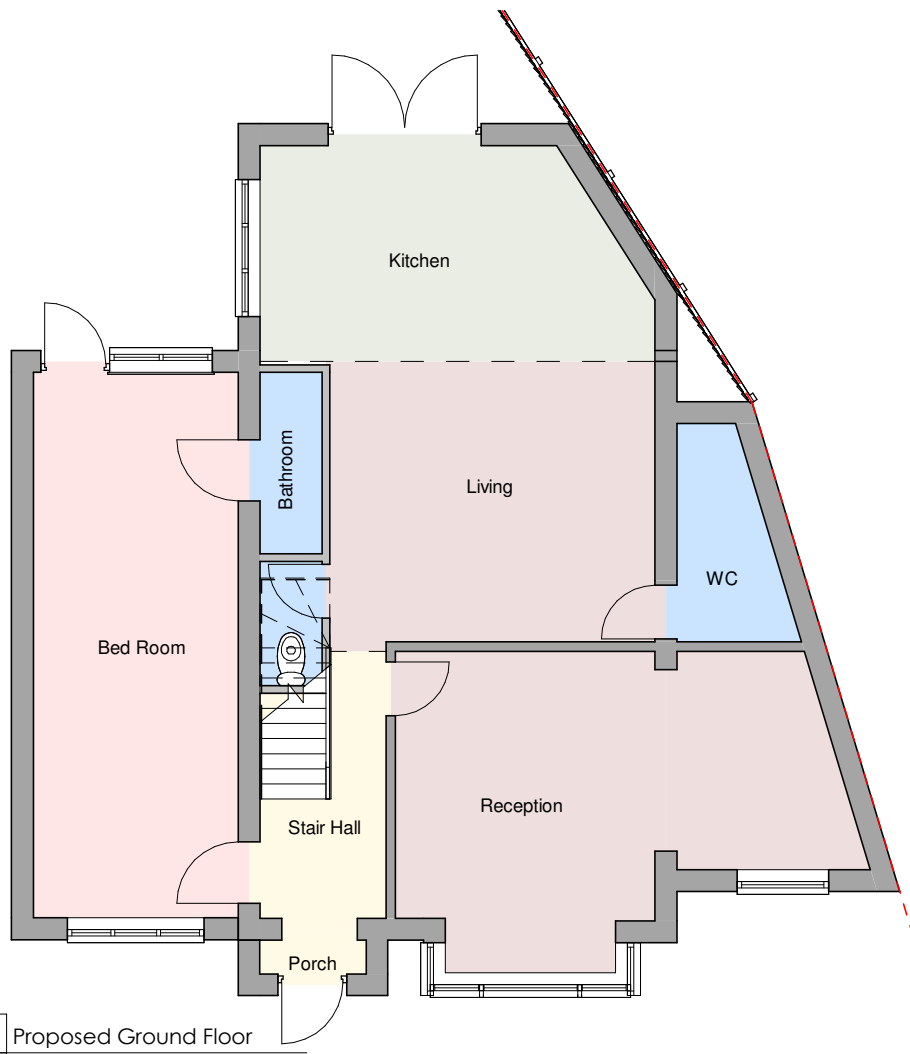

1	Proposed Ground Floor
2112-A-600	1 : 100

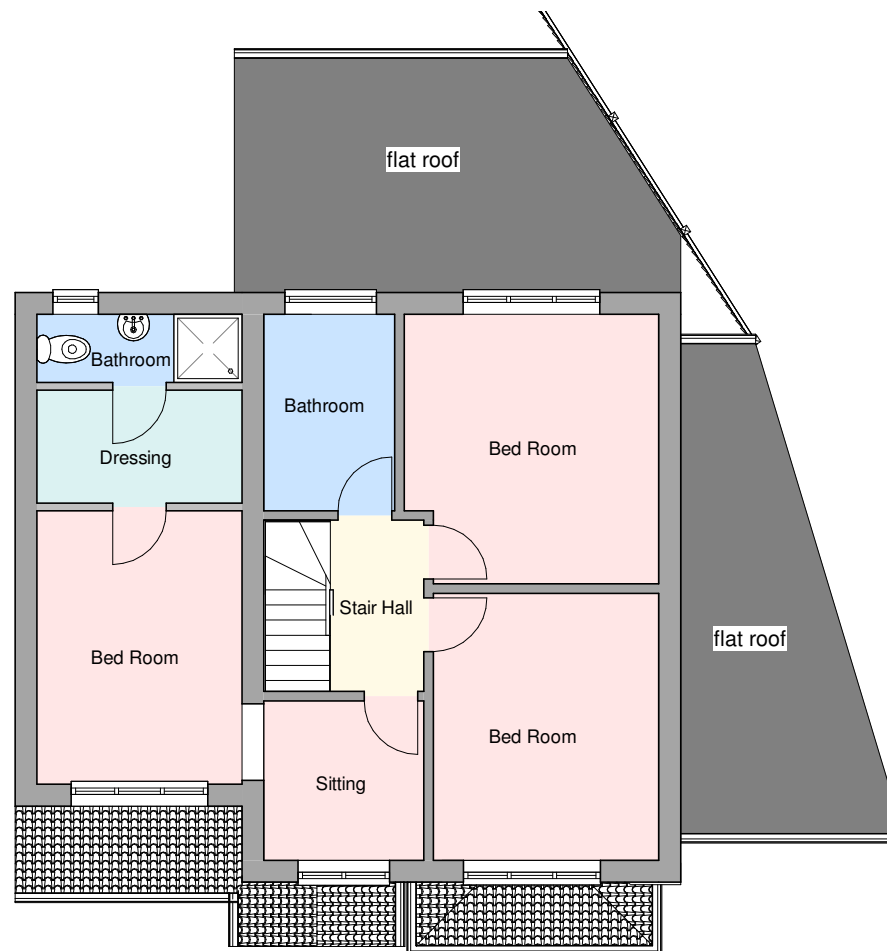

2	Proposed First Floor
2112-A-600	1 : 100



3	Proposed Front Elevation
2112-A-600	1 : 100

Rev. No.	Description	Date	Project:	Double Storey Side Extension
			Client:	13 Hayes End Close, Hayes UB4 8HF
			Title:	Mr. Sukhwinder Singh
			Project No:	Proposed Plans and Elevations
			Project No:	21P0511-012
			Scale:	1 : 100
			@A3	• Rev: • Date: 02/2023
			• Drg No:	2112-A-600