



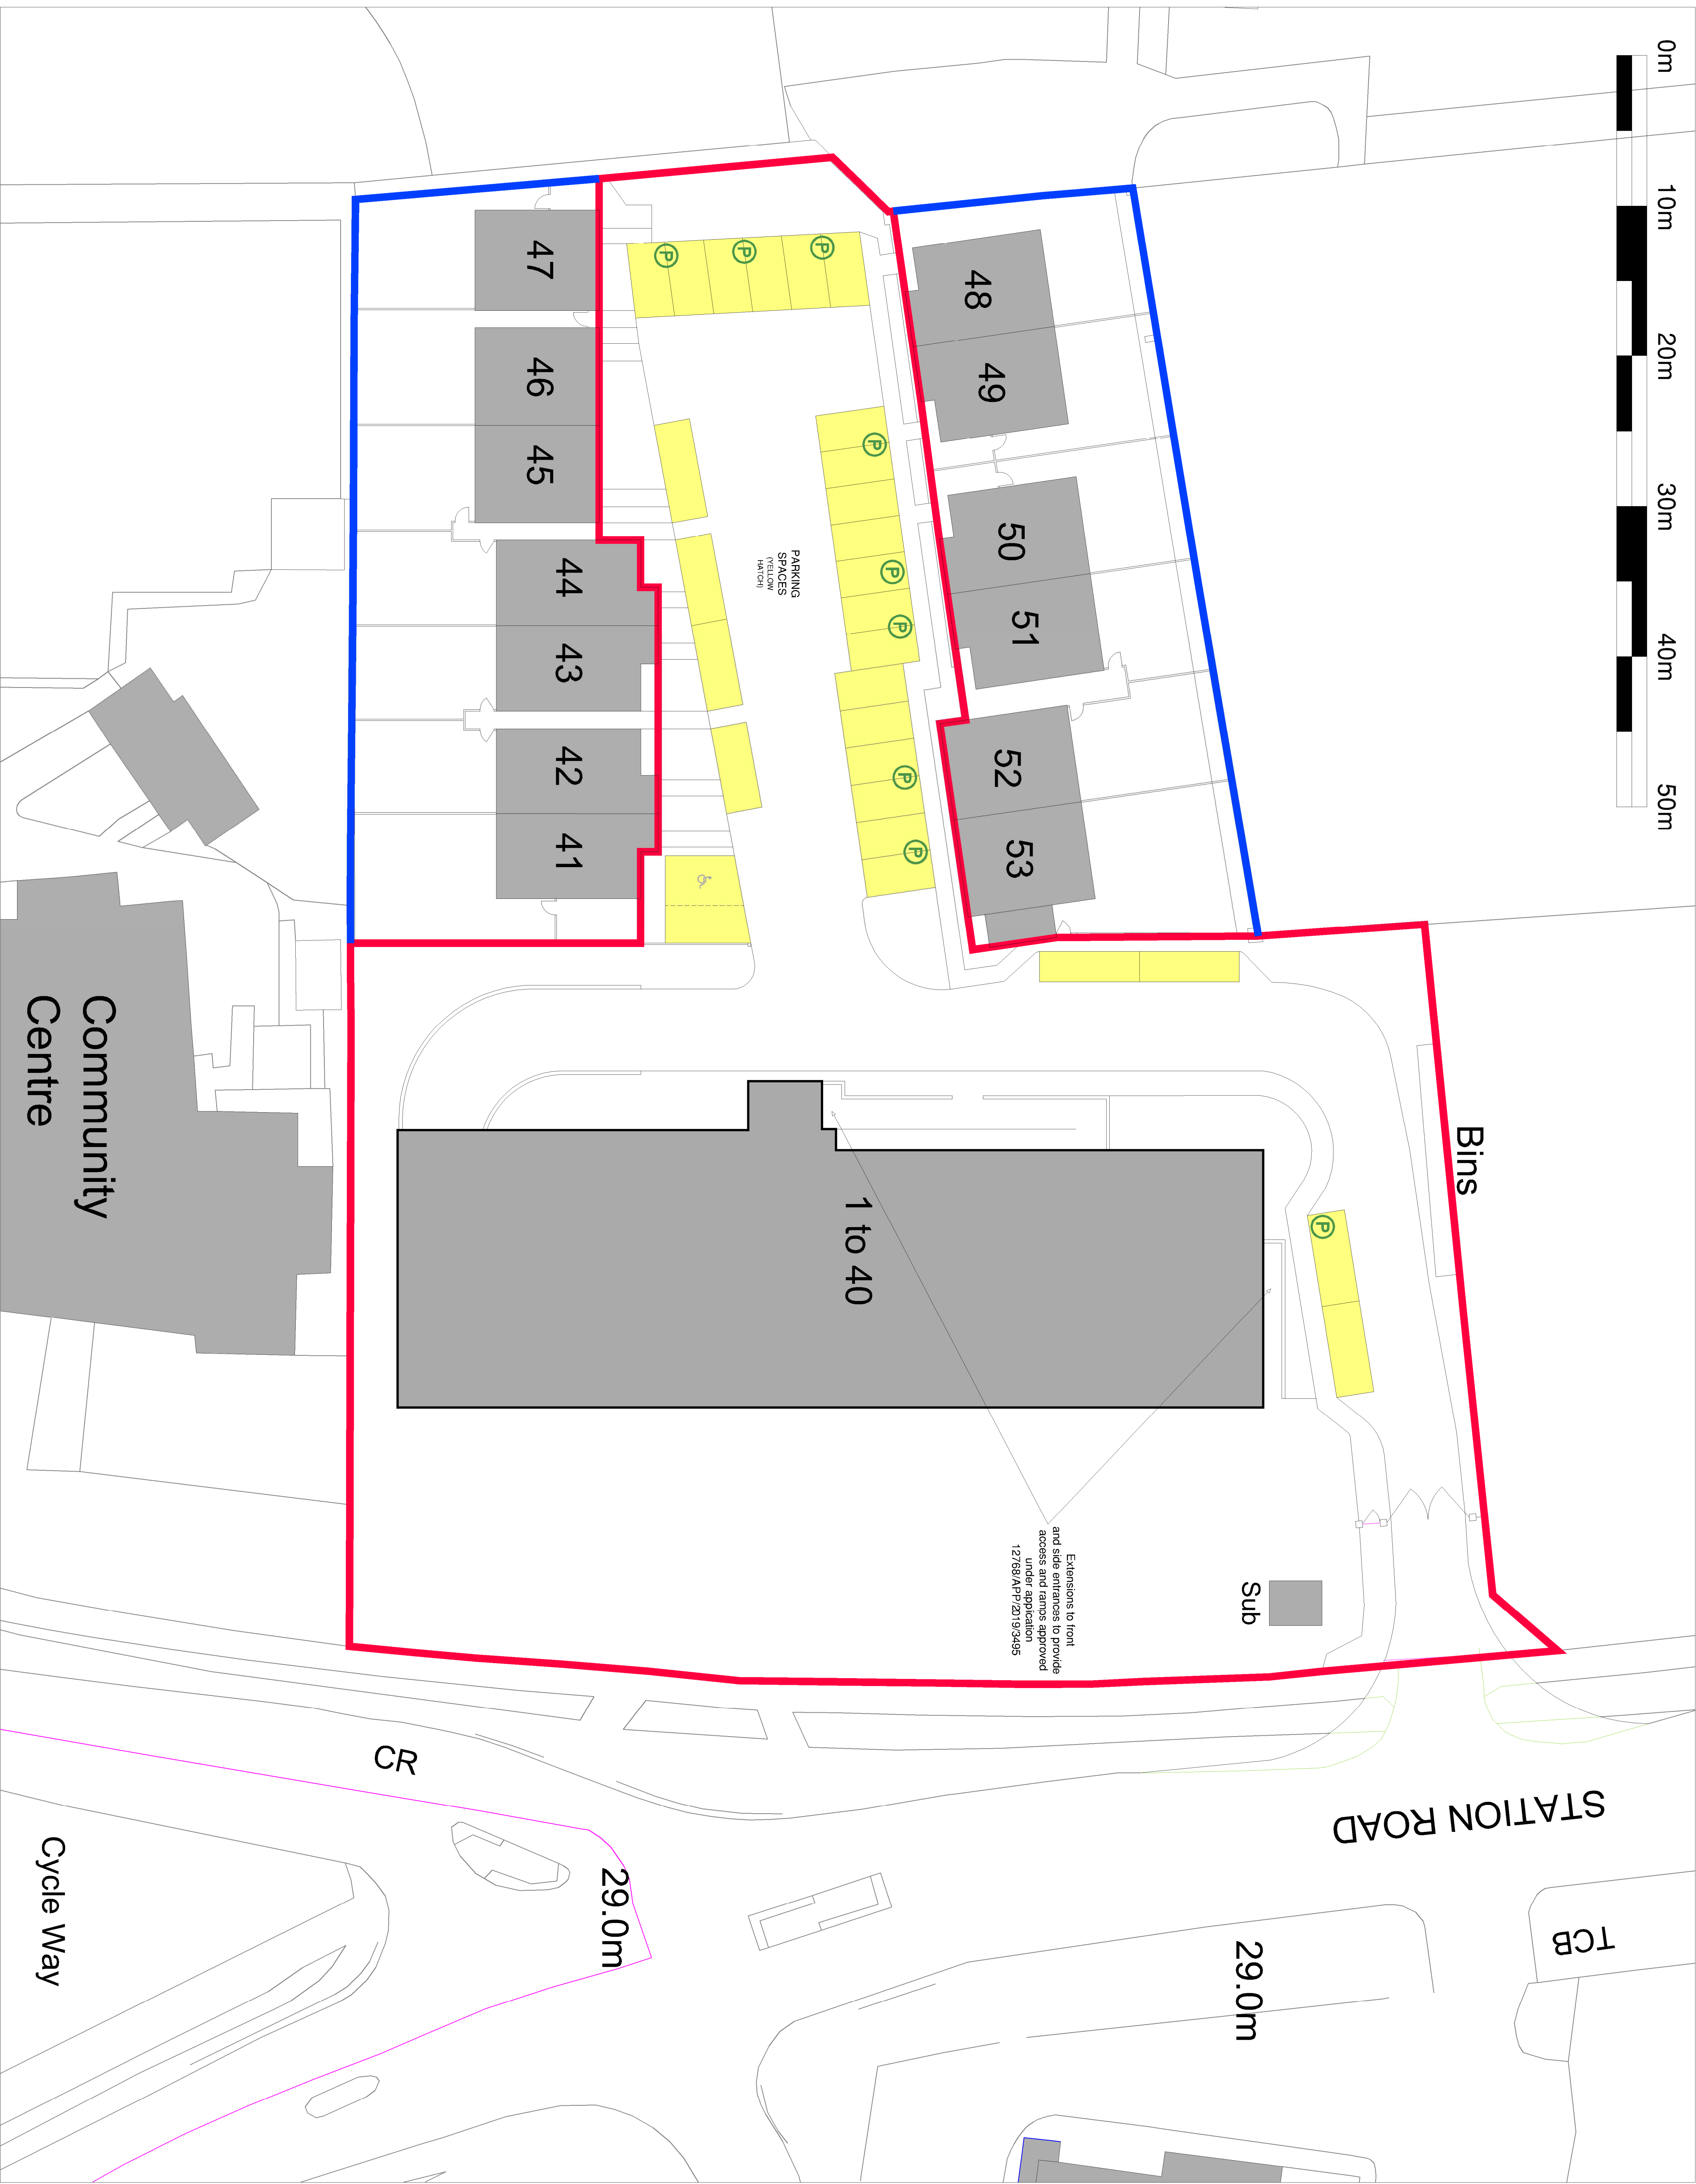

NOTE

THIS DRAWING IS THE COPYRIGHT OF AMAAIA ARCHITECTS LTD AND MAY NOT BE COPIED, ALTERED OR REPRODUCED IN ANY FORM, OR PASSED TO A THIRD PARTY WITHOUT THE WRITTEN CONSENT OF AMAAIA ARCHITECTS LTD. DIMENSIONS SHOULD BE CHECKED AND VERIFIED ON SITE AND ANY DISCREPANCIES SHOULD BE REPORTED TO THE ARCHITECT. USE FIGURED DIMENSIONS ONLY.

KEY:

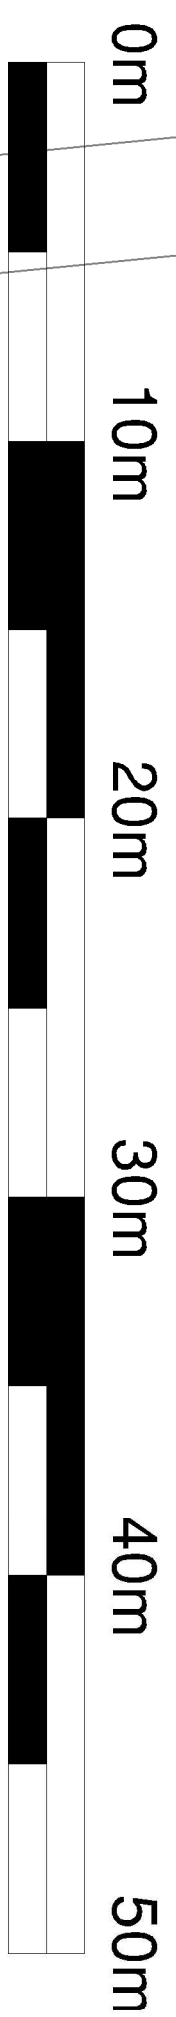

ACTIVE ELECTRIC VEHICLE CHARGING POINT

REV.	DESCRIPTION	DRAWN	DATE
REVISIONS			

PROPOSALS

DATE ADDRESS

FORMER WEST DRAYTON
POLICE STATION
CONSTABULARY CLOSE
WEST DRAYTON
LONDON, UB7 7GE

CLIENT
KEARNS PREMIER HOMES

SCALE	SHEET SIZE	DRAWN	DATE
-200	A1	SG	JA



ALBURY ESTATE
LOWER BARN
WESTON FARM
ALBURY
SURREY
GU5 9BZ

DRAWING NUMBER
AAL-20-235-P01

REVISION

Company Reg. No. 6897033
VAT Reg. No. 946 3191 10