



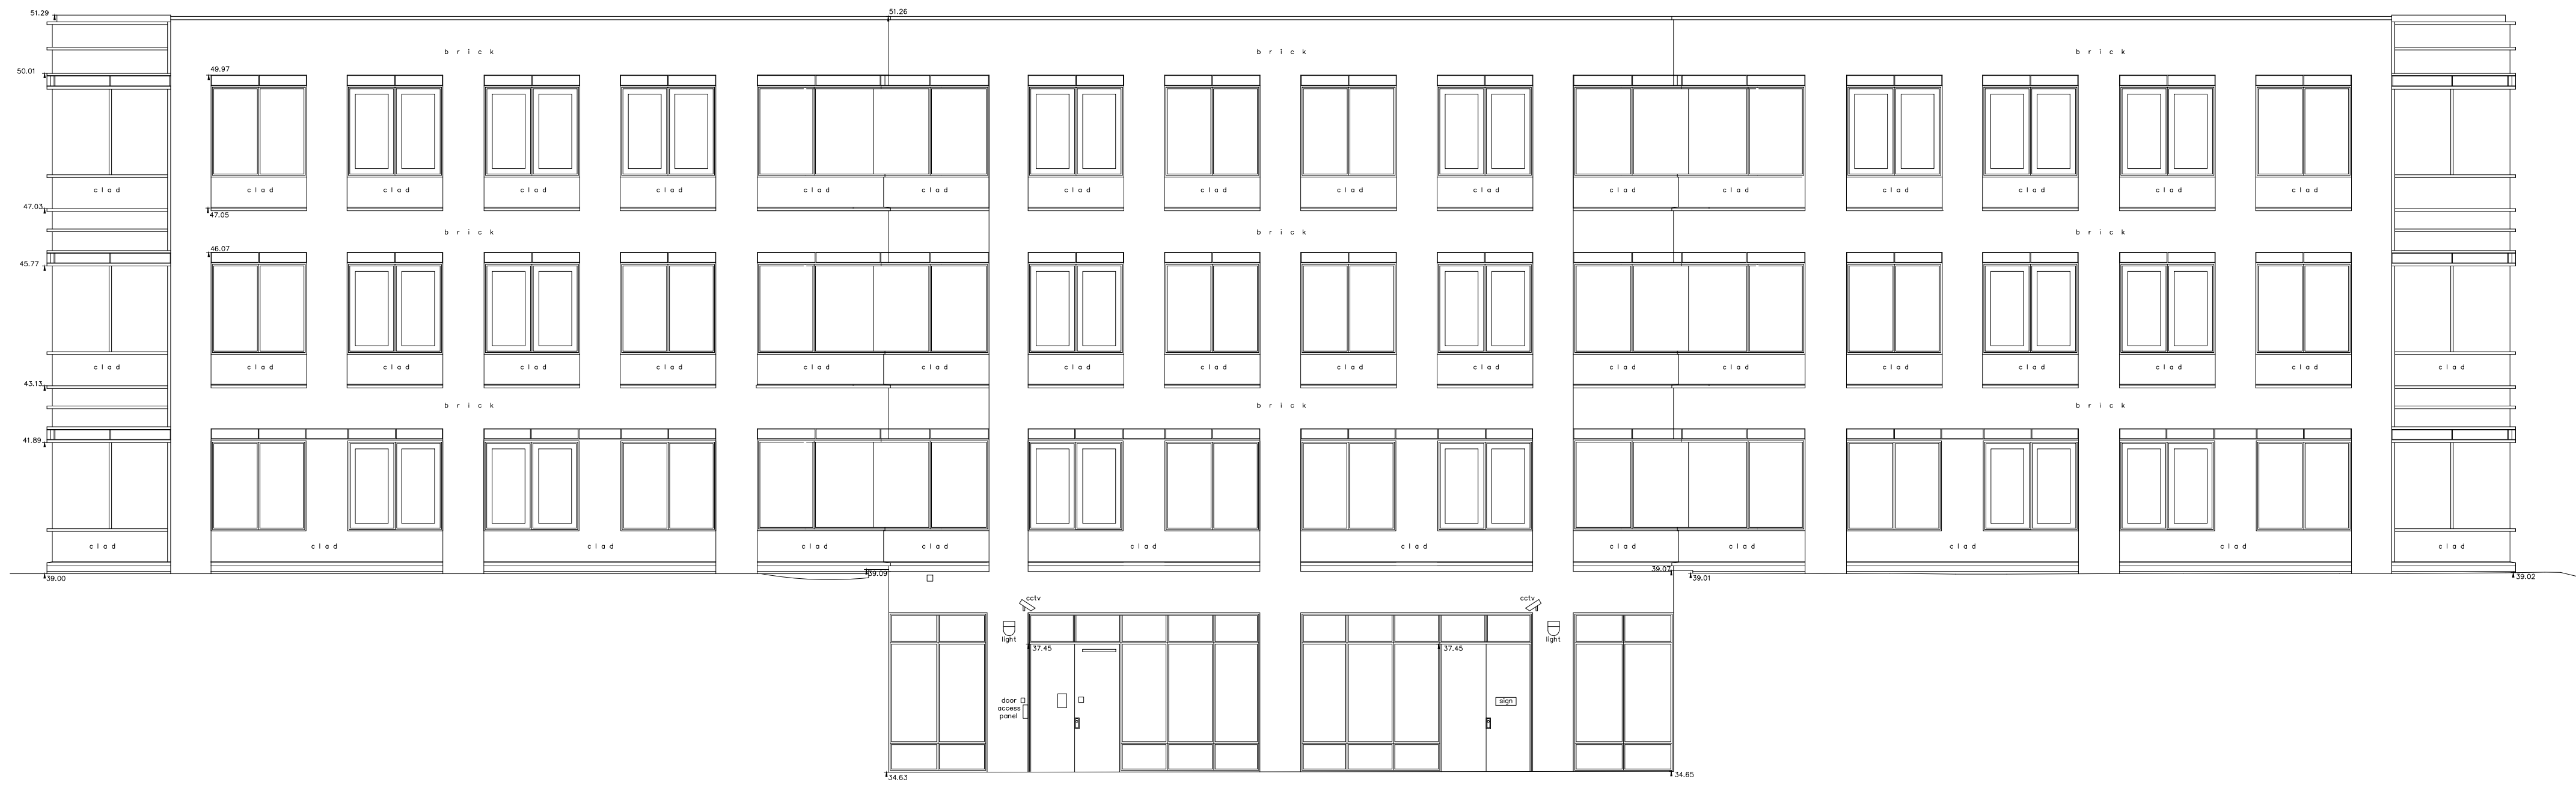

ELEVATION NORTH1



ELEVATION NORTH3

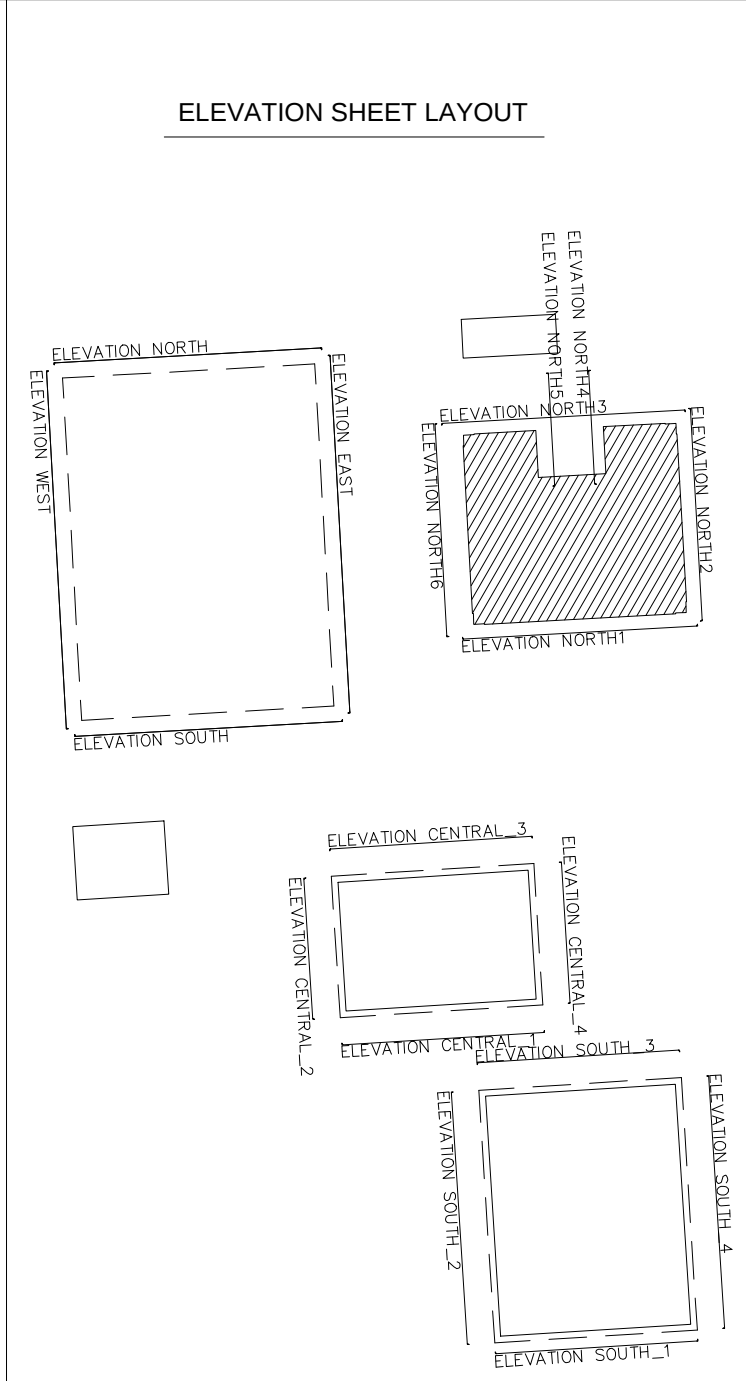

Although every effort has been made to confirm type, run and size of drainage it is advisable to check these details against statutory authority records before proceeding with any design.

Although every effort has been made to confirm species of trees shown on this drawing if it is critical to design we do not accept responsibility for any errors and advise consultation with an arboriculturalist.

Every effort has been made to confirm the structure within the building, however this is a non-intrusive survey and we accept no responsibility for any errors beyond the visible floor. If this is critical to design we suggest further investigation.

As determined by RICS guidelines, this survey has a presentation scale of 1:100. Interrogated dimensions will be within tolerance for this and smaller scales only.

Do Not Scale From Paper Copies

Rev.	Notes	Date
------	-------	------

LEGEND

when viewing individual elements please ensure that all layers beginning "C" are turned on & thawed, as well as the relevant floor prefix. e.g. "1" for first floor		
Layer/Content/Plan	Elevation / Section	Quantity/Annotation
B: Basement	B: Brick	elev_2,3: Brick
C: Ground	C: Pavement	elev_1,2: Pavement
1: First	O: Overheads	elev_1,2: First
2: Second	R: Rafter/Truss	elev_2,3: Second
3: Third	S: Services	elev_3,4: Third
4: Fourth	W: Windows	elev_4,5: Fourth
5: Fifth	L: Levels	elev_5,6: Fifth
6: Sixth	T: Tiles	elev_6,7: Sixth

Symbols:-	
Beam (Exposed)	Stop Up
Beam (Hidden)	Slope Up
Section/Elevation line	Stair Cut
	Jamb
	Hinge
	Fit Mark

Example Level Annotation:-	
± 00.00	Elevation Detail Levels
+ 00.00	Plan Detail Levels
-100.00	Plan Soffit Levels

CSL SURVEYS (STEVENAGE) LTD
16 LEYDEN ROAD, STEVENAGE,
HERTFORDSHIRE, SG1 2BP
TEL: (01438) 728 441 FAX: (01438) 742 435
email: mail@cslsurveys.com
http://www.cslsurveys.com

Project HAYES PARK HAYES END ROAD HAYES UB4 8EE		
Title EXISTING NORTH BUILDING ELEVATIONS		
Client USS		
Project No	Revision	Dwg No.
22519LH	F0	1 of 3
Plot Scale	Sheet Size	Date
1:100	A0	MAY 2021
Levels Related to OSGB36 unless otherwise stated.		