



**Detail 13 - Entrance Inset Existing Column, Proposed
Cladding Wall & Brick Pier Abutment
Ground Floor**

**Detail 14 - Entrance Inset Existing Column, Proposed
Cladding Wall & Brick Pier Abutment Including Fire
Stopping at First Floor Level**


Scale 1:5

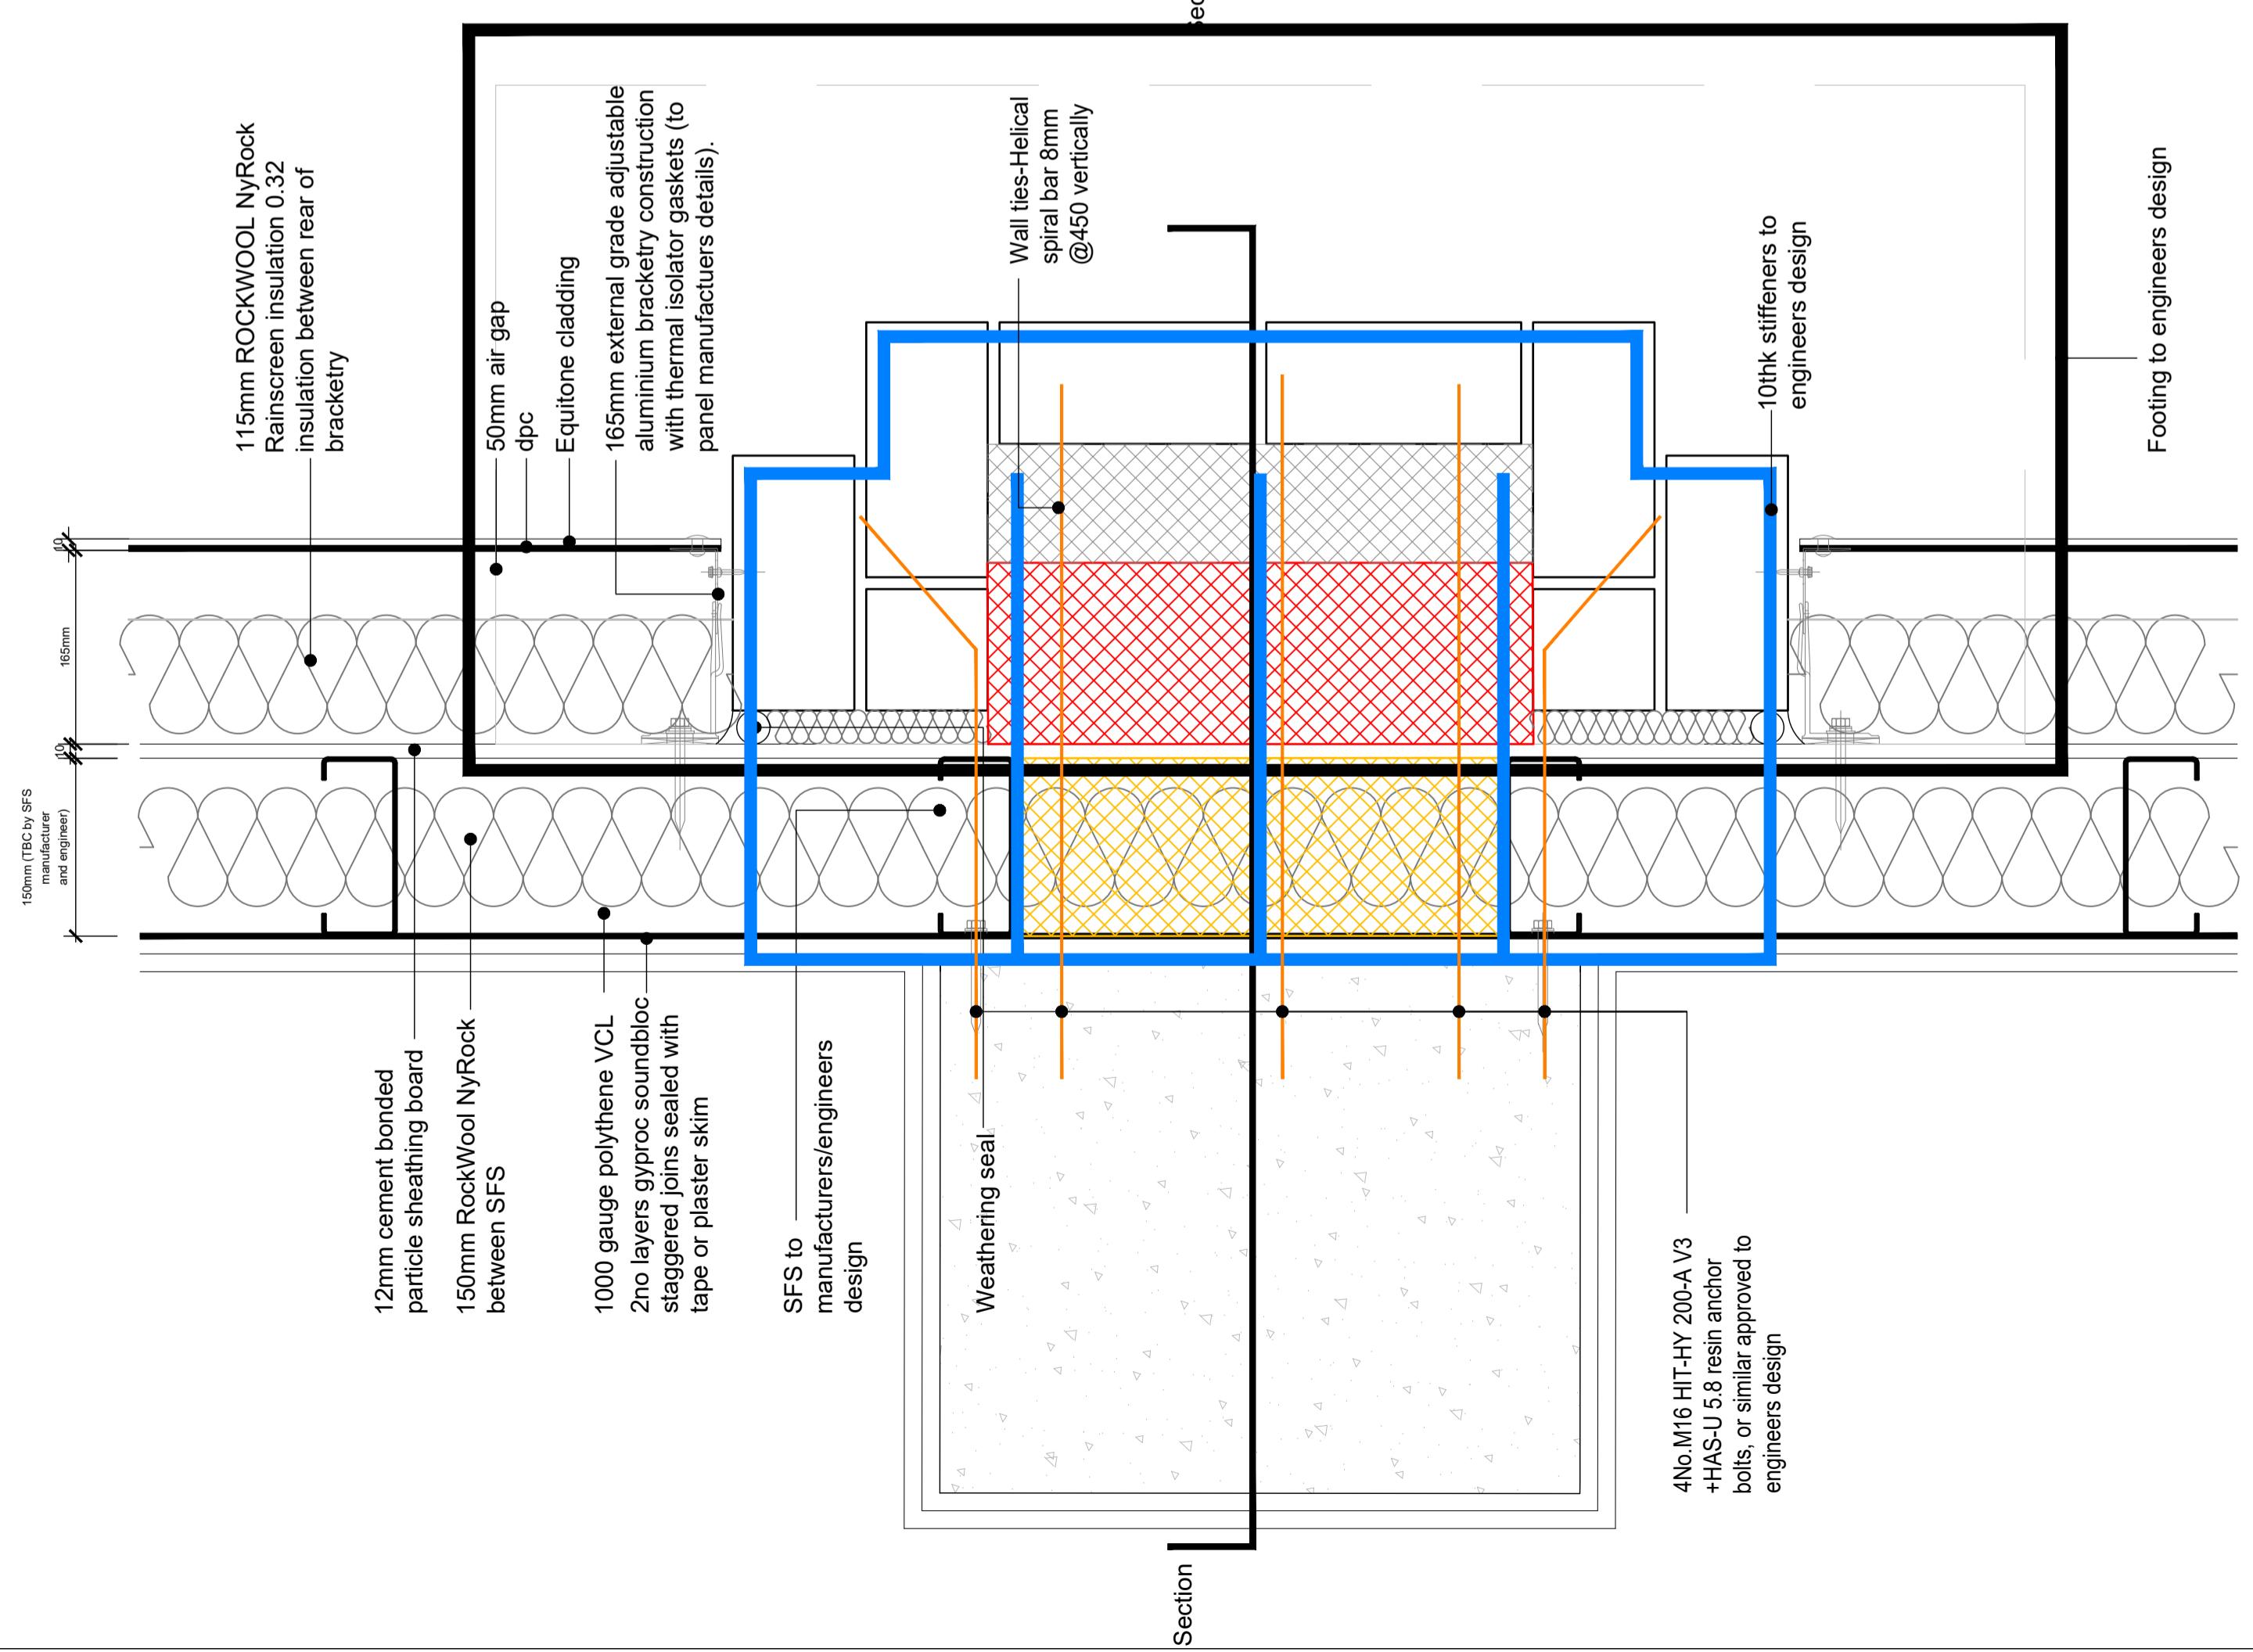

Detail 13 - Entrance Inset Existing Column, Proposed
Cladding Wall & Brick Pier Abutment
Ground Floor
Scale 1:5

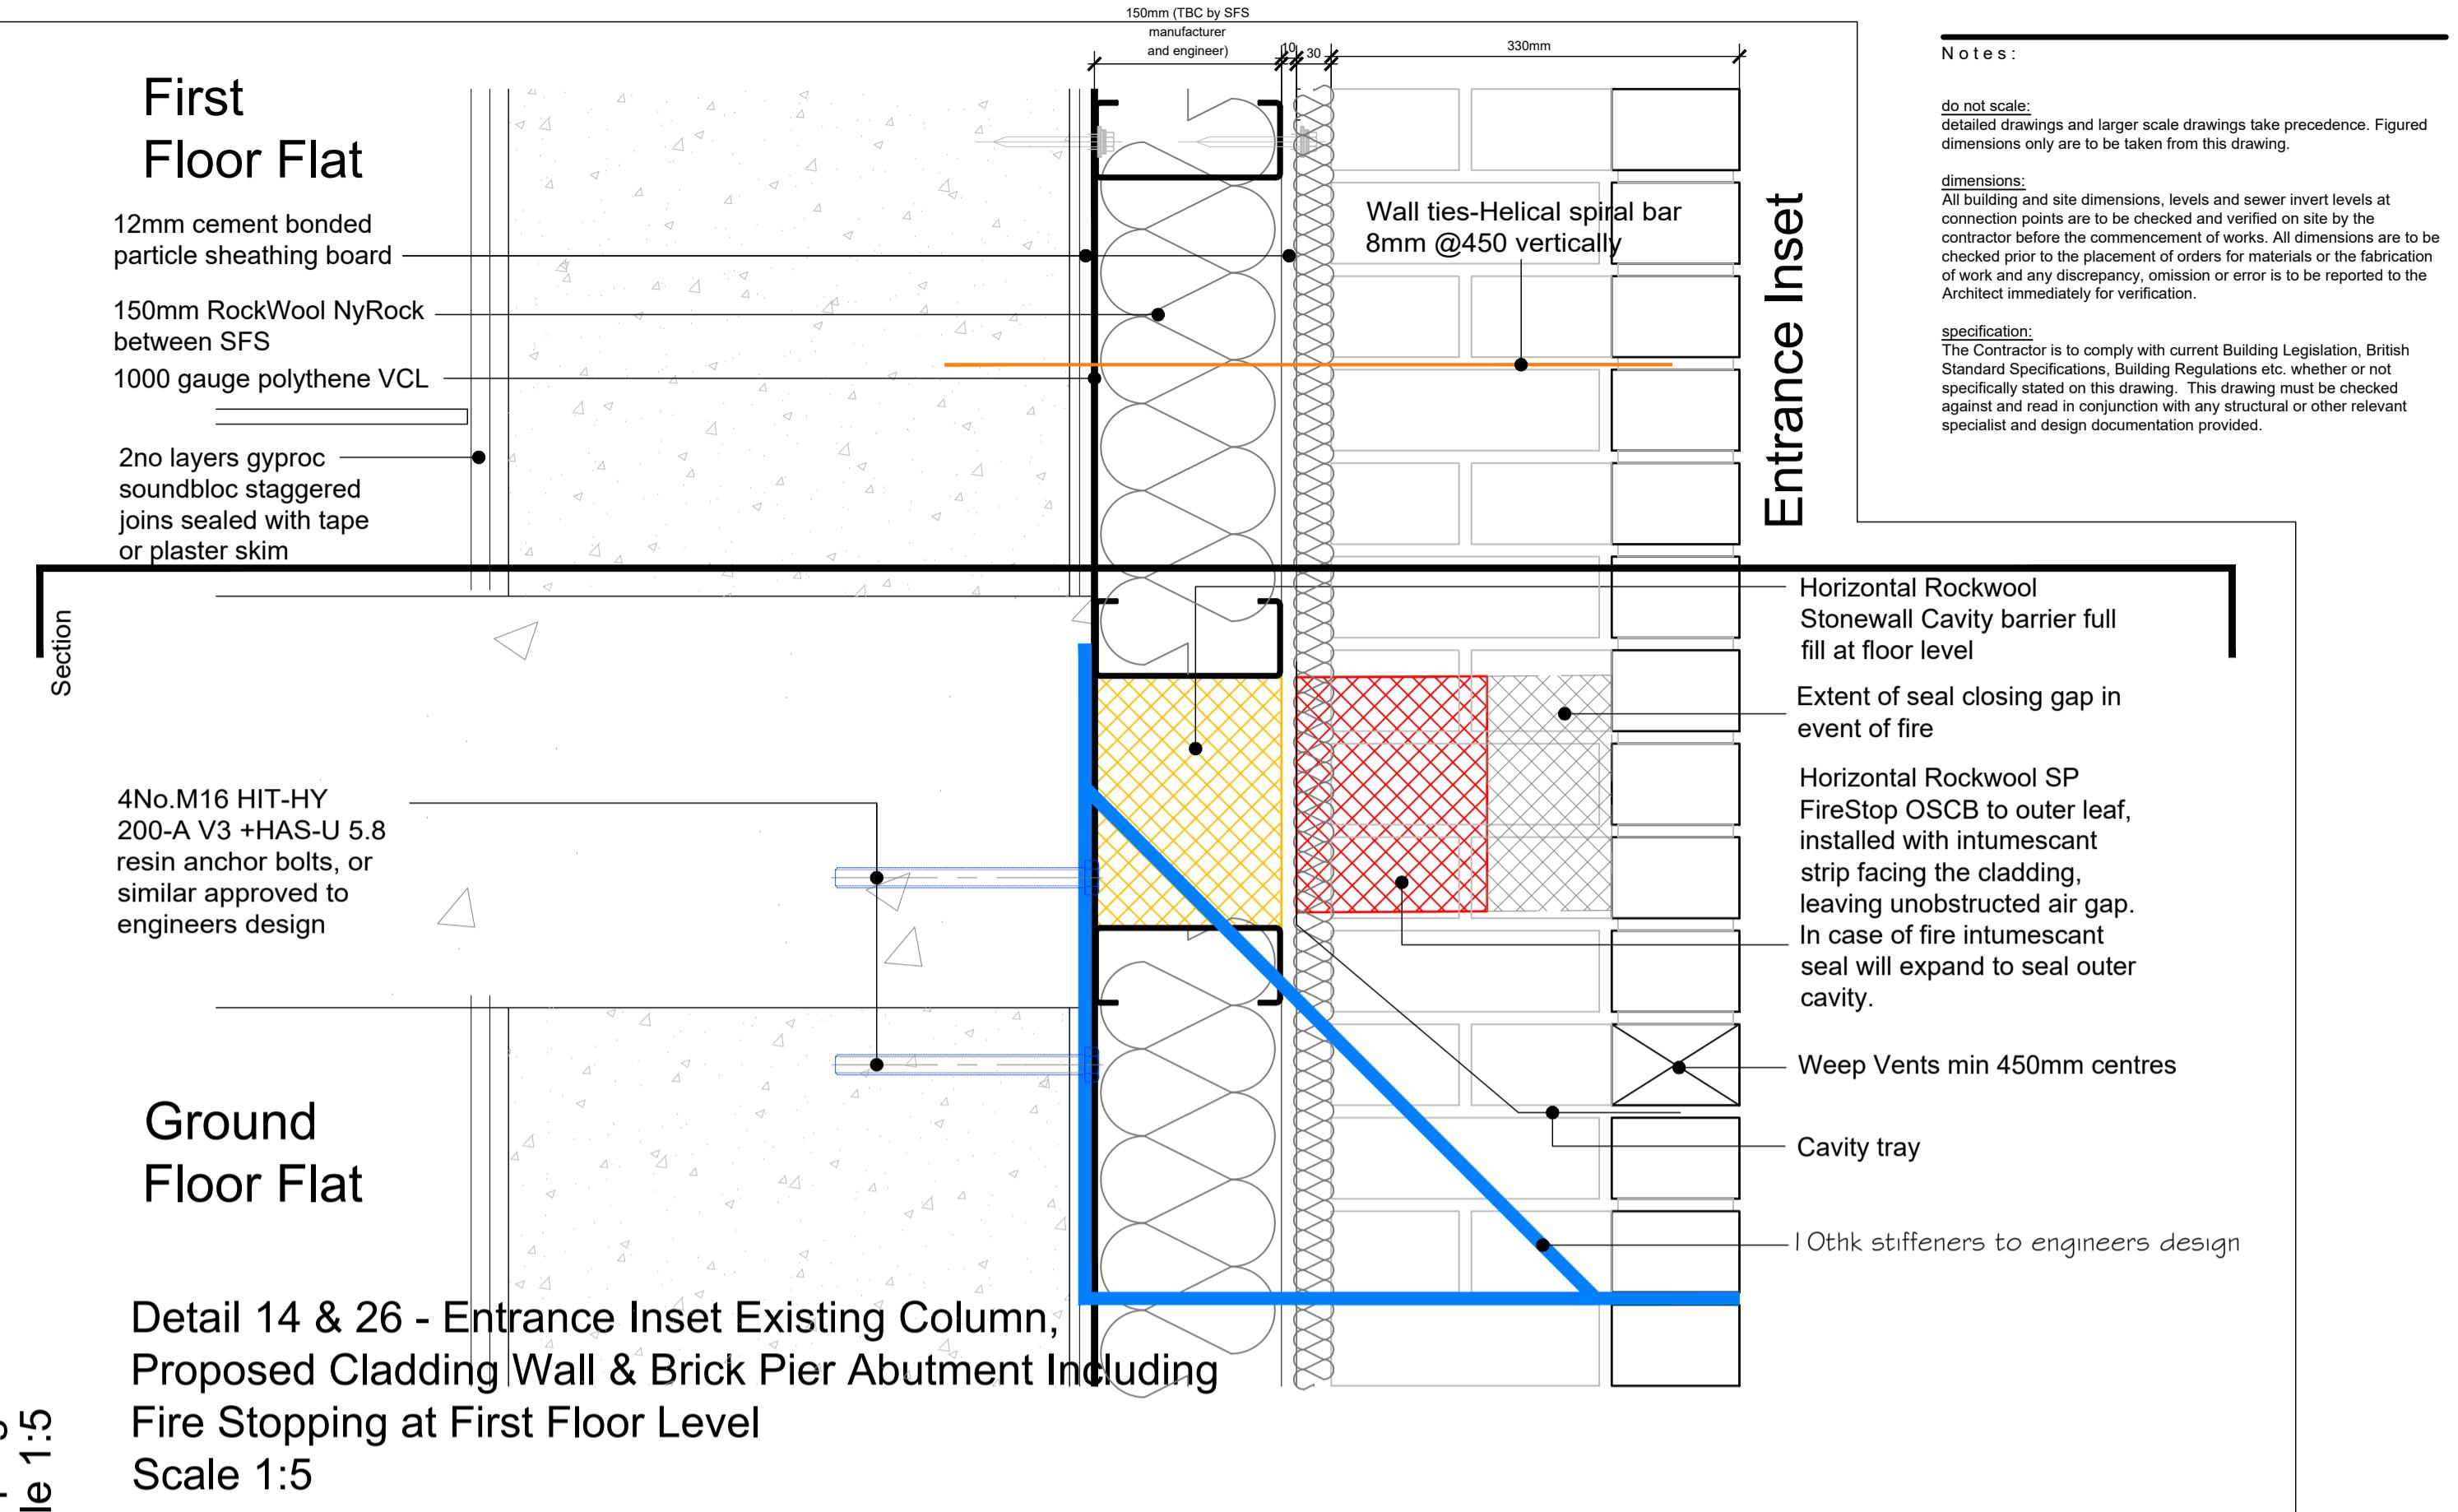

Detail 14 & 26 - Entrance Inset Existing Column, Proposed Cladding Wall & Brick Pier Abutment Including Fire Stopping at First Floor Level

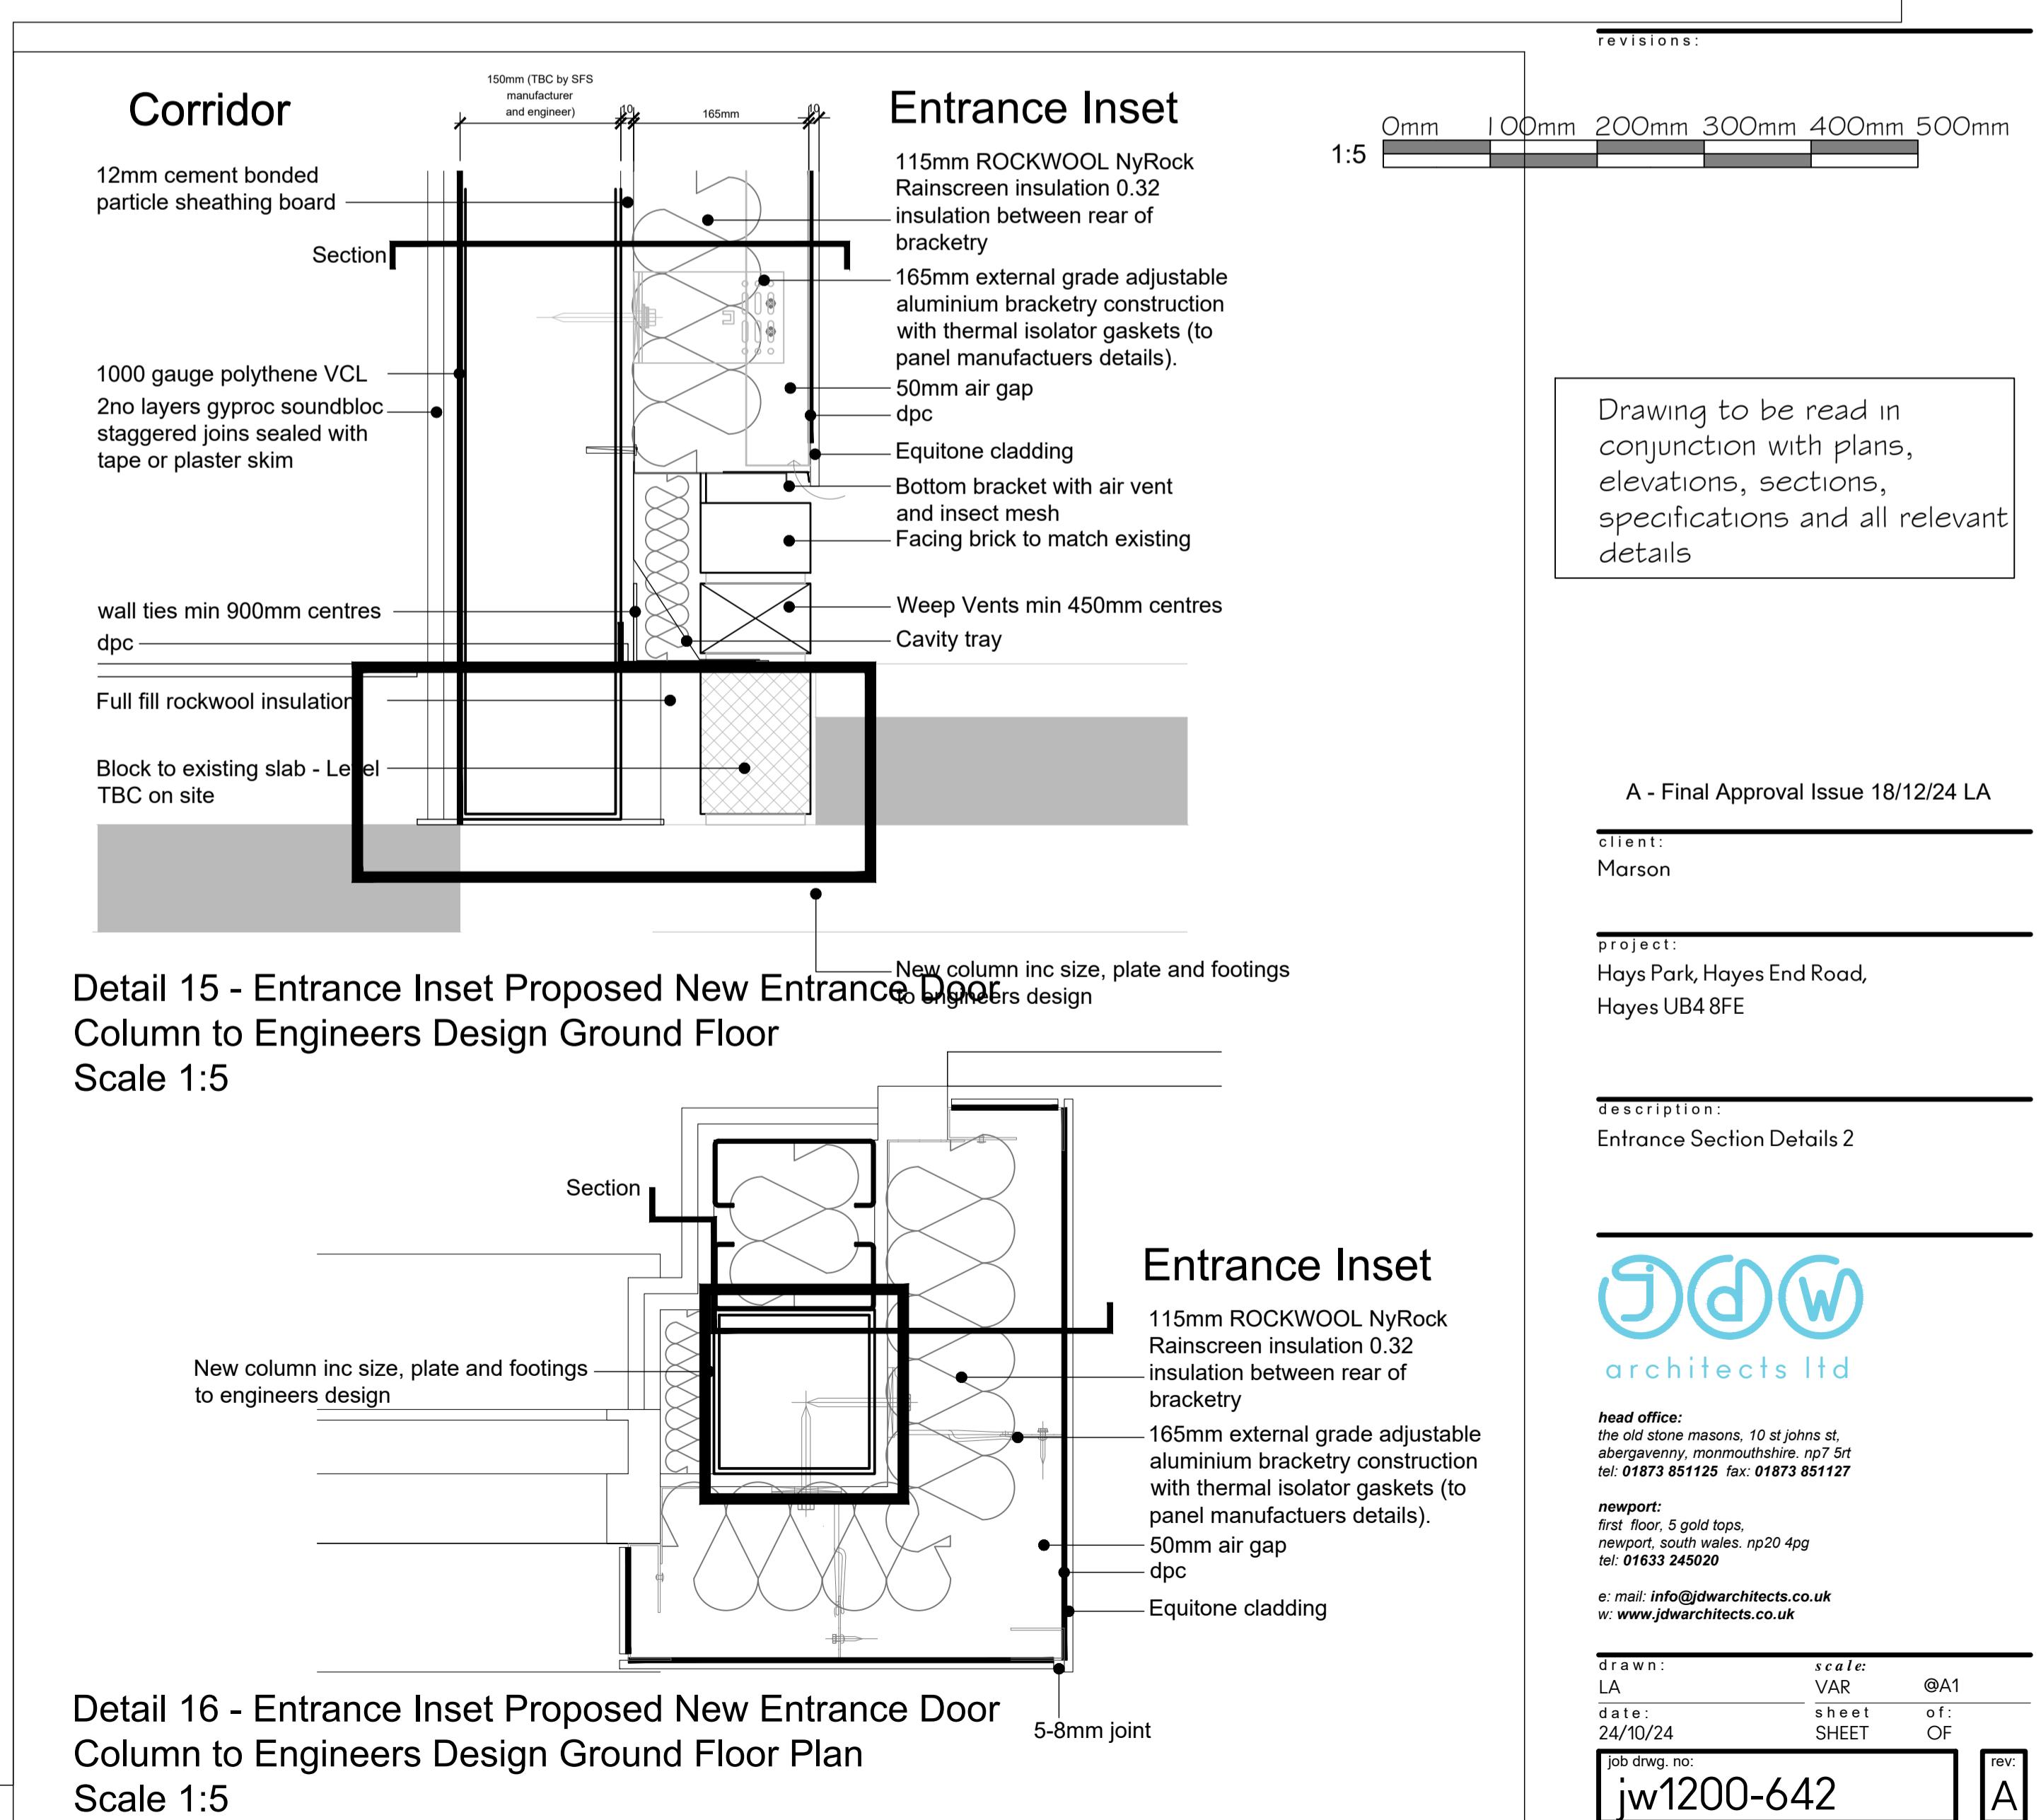

Detail 16 - Entrance Inset Proposed New Entrance Door Column to Engineers Design Ground Floor Plan Scale 1:5