


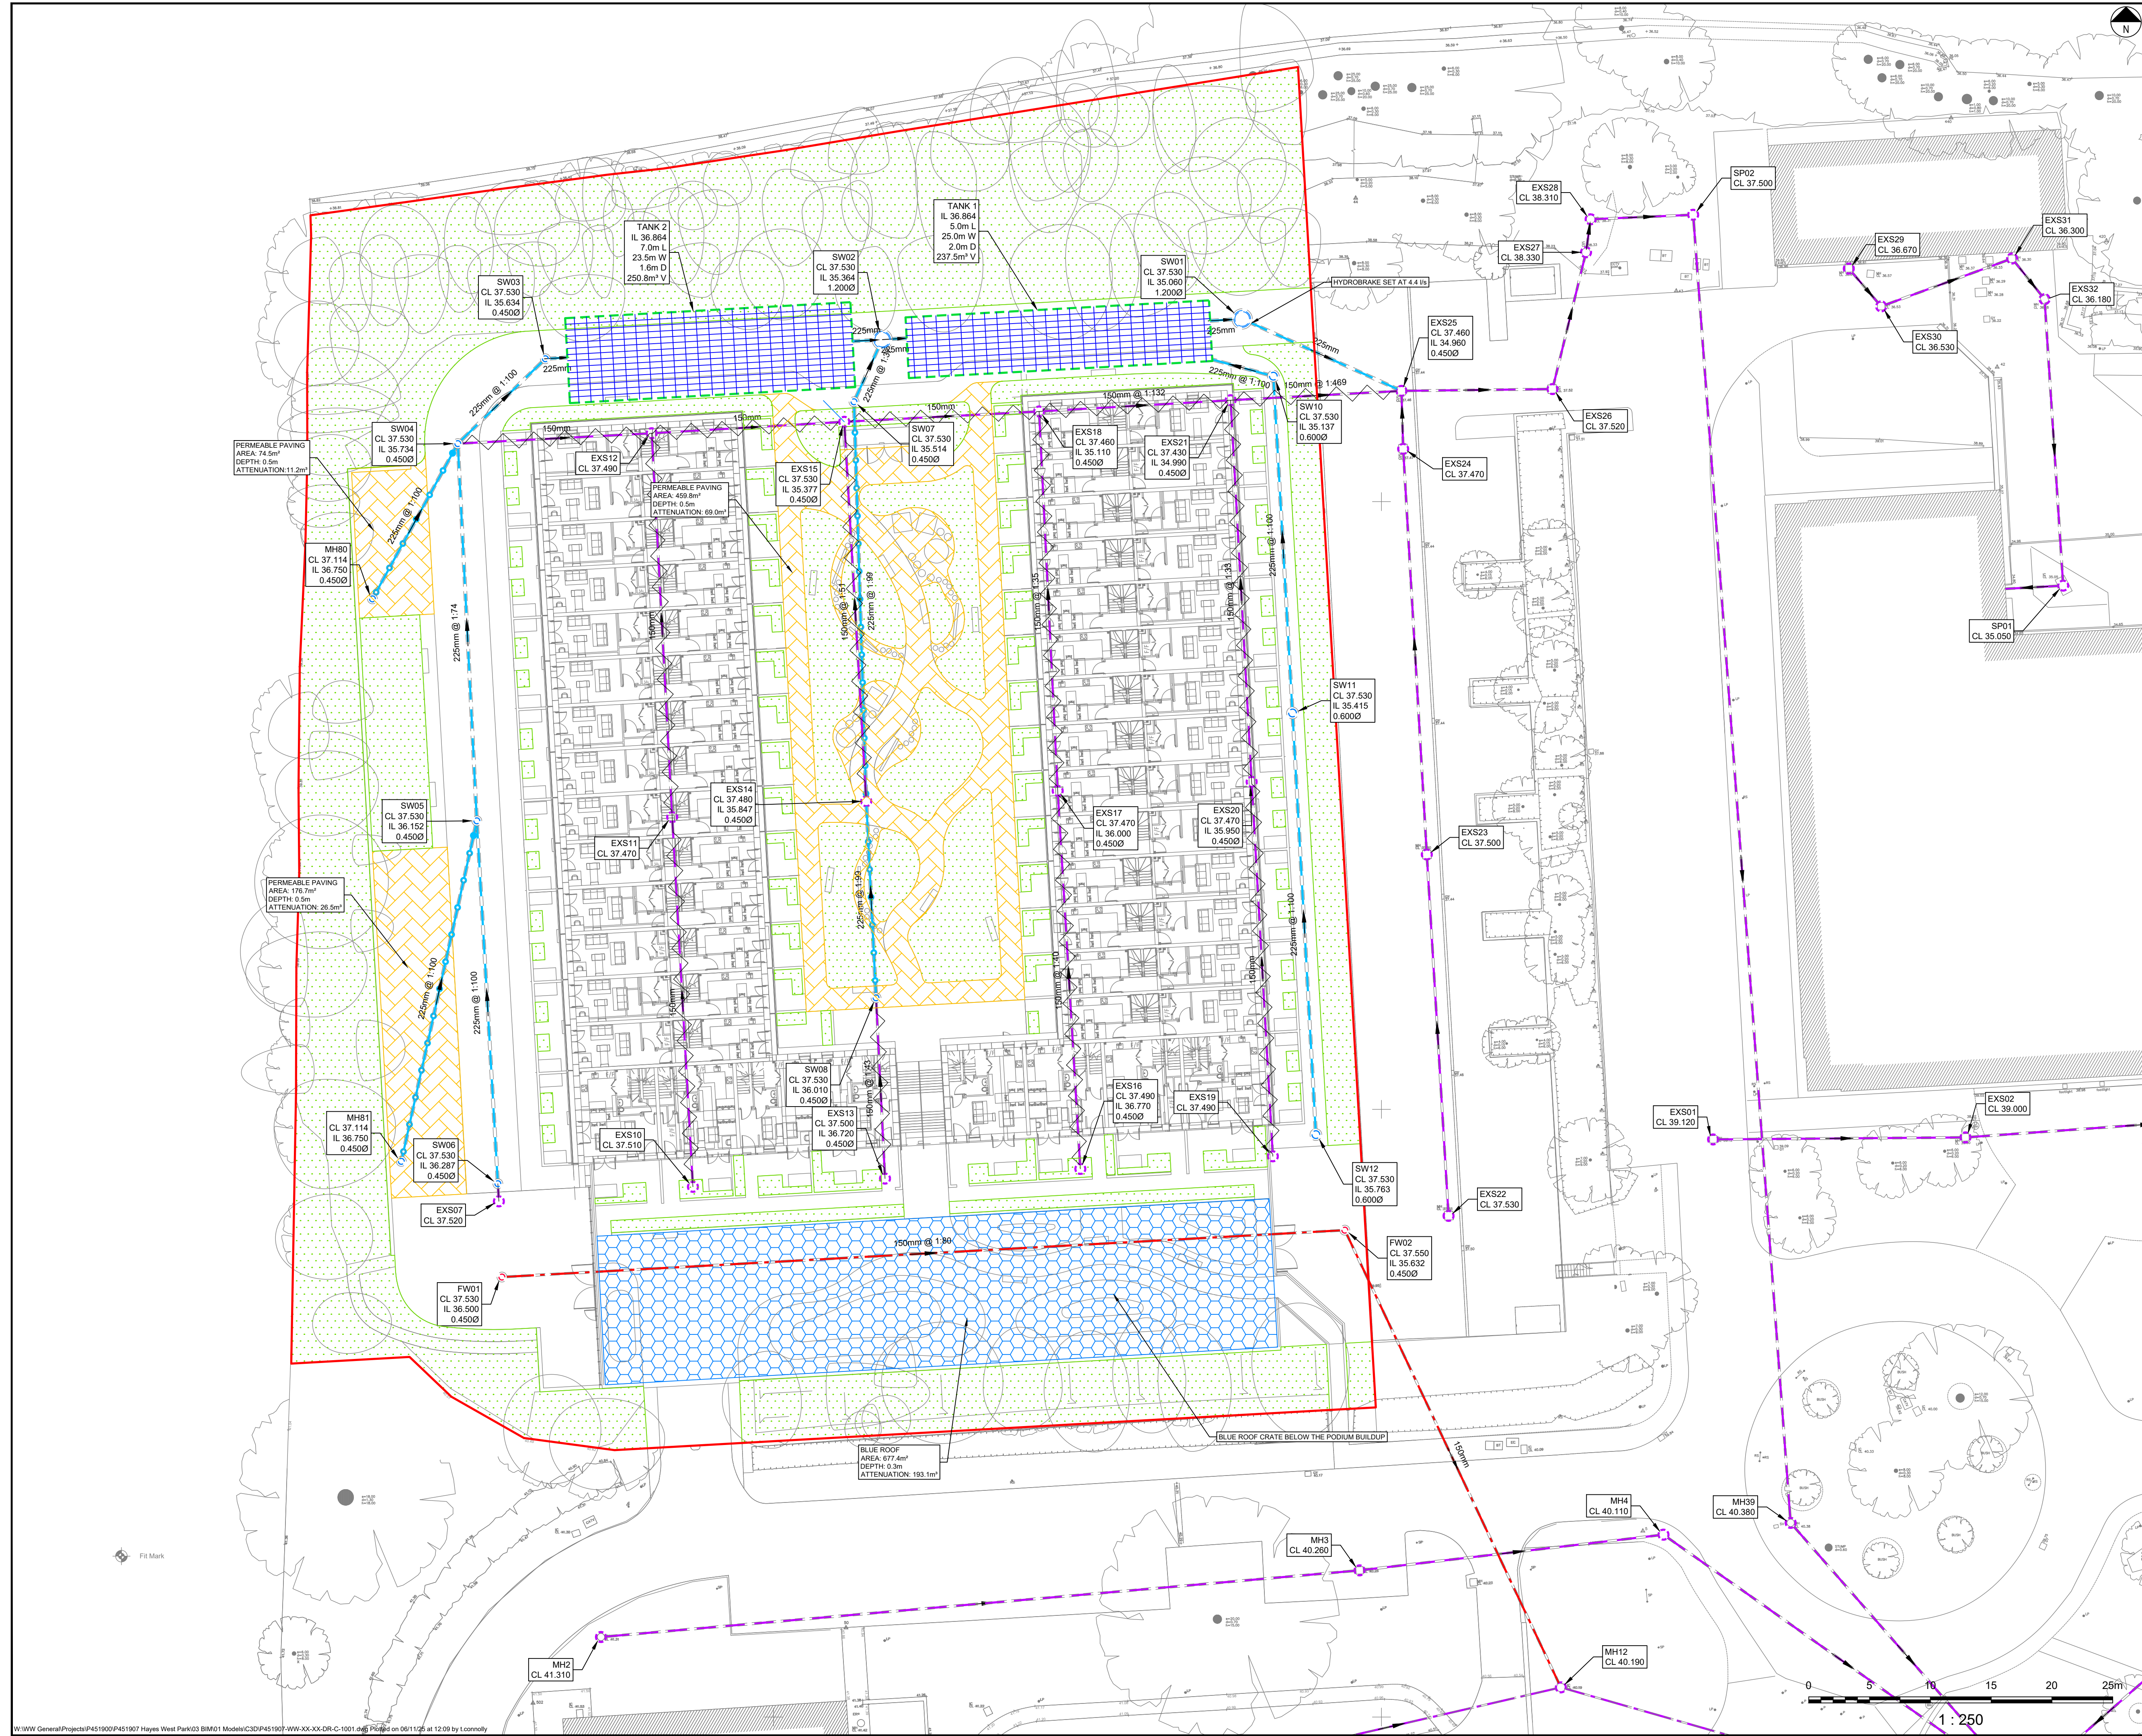

HEALTH AND SAFETY INFORMATION

CONSTRUCTION
THIS DRAWING SHOULD NOT BE USED FOR CONSTRUCTION PURPOSES.

IN ADDITION TO THE HAZARDS/RISKS NORMALLY ASSOCIATED WITH THE TYPES OF WORK DETAILED ON THIS DRAWING, NOTE THE FOLLOWING:

MAINTENANCE/CLEANING/OPERATION
MAINTENANCE OF SUDS FEATURES AND THE DRAINAGE SYSTEM SHOULD BE CARRIED OUT IN ACCORDANCE WITH THE CIRA SUDS MANUAL AND MANUFACTURERS SPECIFICATIONS

DECOMMISSIONING/DEMOLITION
REFER TO DRAWING FOR EXTENT OF EXISTING SITE DRAINAGE TO BE ABANDONED/REMOVED

NOTES

- DO NOT SCALE FROM THIS DRAWING. ONLY FIGURED DIMENSIONS ARE TO BE USED.
- ALL DIMENSIONS ARE IN MILLIMETRES UNLESS NOTED OTHERWISE.
- ALL LEVELS ARE IN METRES ABOVE ORDNANCE DATUM UNLESS NOTED OTHERWISE.
- THIS DRAWING IS TO BE READ IN CONJUNCTION WITH ALL RELEVANT ARCHITECTS AND ENGINEERS DRAWINGS AND SPECIFICATIONS.
- ALL FOUL AND SURFACE WATER PIPEWORK TO BE LAID AT MINIMUM GRADIENTS OF 1:40 AND 1:100 RESPECTIVELY UNLESS NOTED OTHERWISE.
- ALL PIPEWORK TO BE 100mm DIAMETER UNLESS NOTED OTHERWISE.
- ROCKER PIPES TO BE INSTALLED AT CONNECTION POINTS TO STRUCTURES TO ALLOW FOR MOVEMENT CAUSED BY SETTLEMENT.
- ALL DRAINAGE IS DESIGNED TO ADOPTABLE STANDARDS WHERE POSSIBLE, AND BUILDING REGULATIONS PART H.
- INVERT LEVEL REFERS TO THE INTERNAL BASE OF THE CHAMBER, INCLUDING SUMP DEPTH WHERE APPLICABLE.

KEY

- RED LINE BOUNDARY
- EXISTING FOUL WATER SEWER
- EXISTING SURFACE WATER SEWER
- PROPOSED FOUL WATER SEWER
- PROPOSED SURFACE WATER SEWER
- PROPOSED PERFORATED PIPE
- SEWER TO BE REMOVED / ABANDONED
- ATTENUATION TANK
- BLUE ROOF
- SOFT LANDSCAPING / PERMEABLE PAVING
- BD SURFACE WATER BACKDROP
- EXISTING MANHOLE
- FOUL / SURFACE WATER MANHOLE
- AC ACCESS FITTINGS/CHAMBER
- IL COVER LEVEL
- CW COMBINED WATER
- CP CATCHPIT
- EX EXISTING
- FW FOUL WATER
- IC INSPECTION CHAMBER
- IL INVERT LEVEL
- MH MANHOLE
- SL SURFACE WATER
- SL SOFT LEVEL
- TBC TO BE CONFIRMED

P03	UPDATED ISSUE	TC	RS	RW	06.11.25
P02	UPDATED ISSUE	TC	RS	RW	21.10.25
P01	FIRST ISSUE	TC	RS	RW	01.09.25
REV	DESCRIPTION	DRN	CHK	APP	DATE

whitby wood
whitbywood.com
LEVEL 1, FRIARS YARD, 160 BLACKFRIARS ROAD
LONDON SE1 8EZ, UNITED KINGDOM
+44 (0)20 7442 2216

CLIENT
SHALL DO HAYES DEVELOPMENT LTD

PROJECT
HAYES PARK WEST

PRELIMINARY

DRAWING TITLE
SITEWIDE DRAINAGE GENERAL ARRANGEMENT

DATE	06.11.25	SCALES @ A1	1:250	DRAWN BY	TC	CHECKED	RS	APPROVED	RW
DRAWING NUMBER	P451907-WW-XX-XX-DR-C-1001							REVISION	P03