


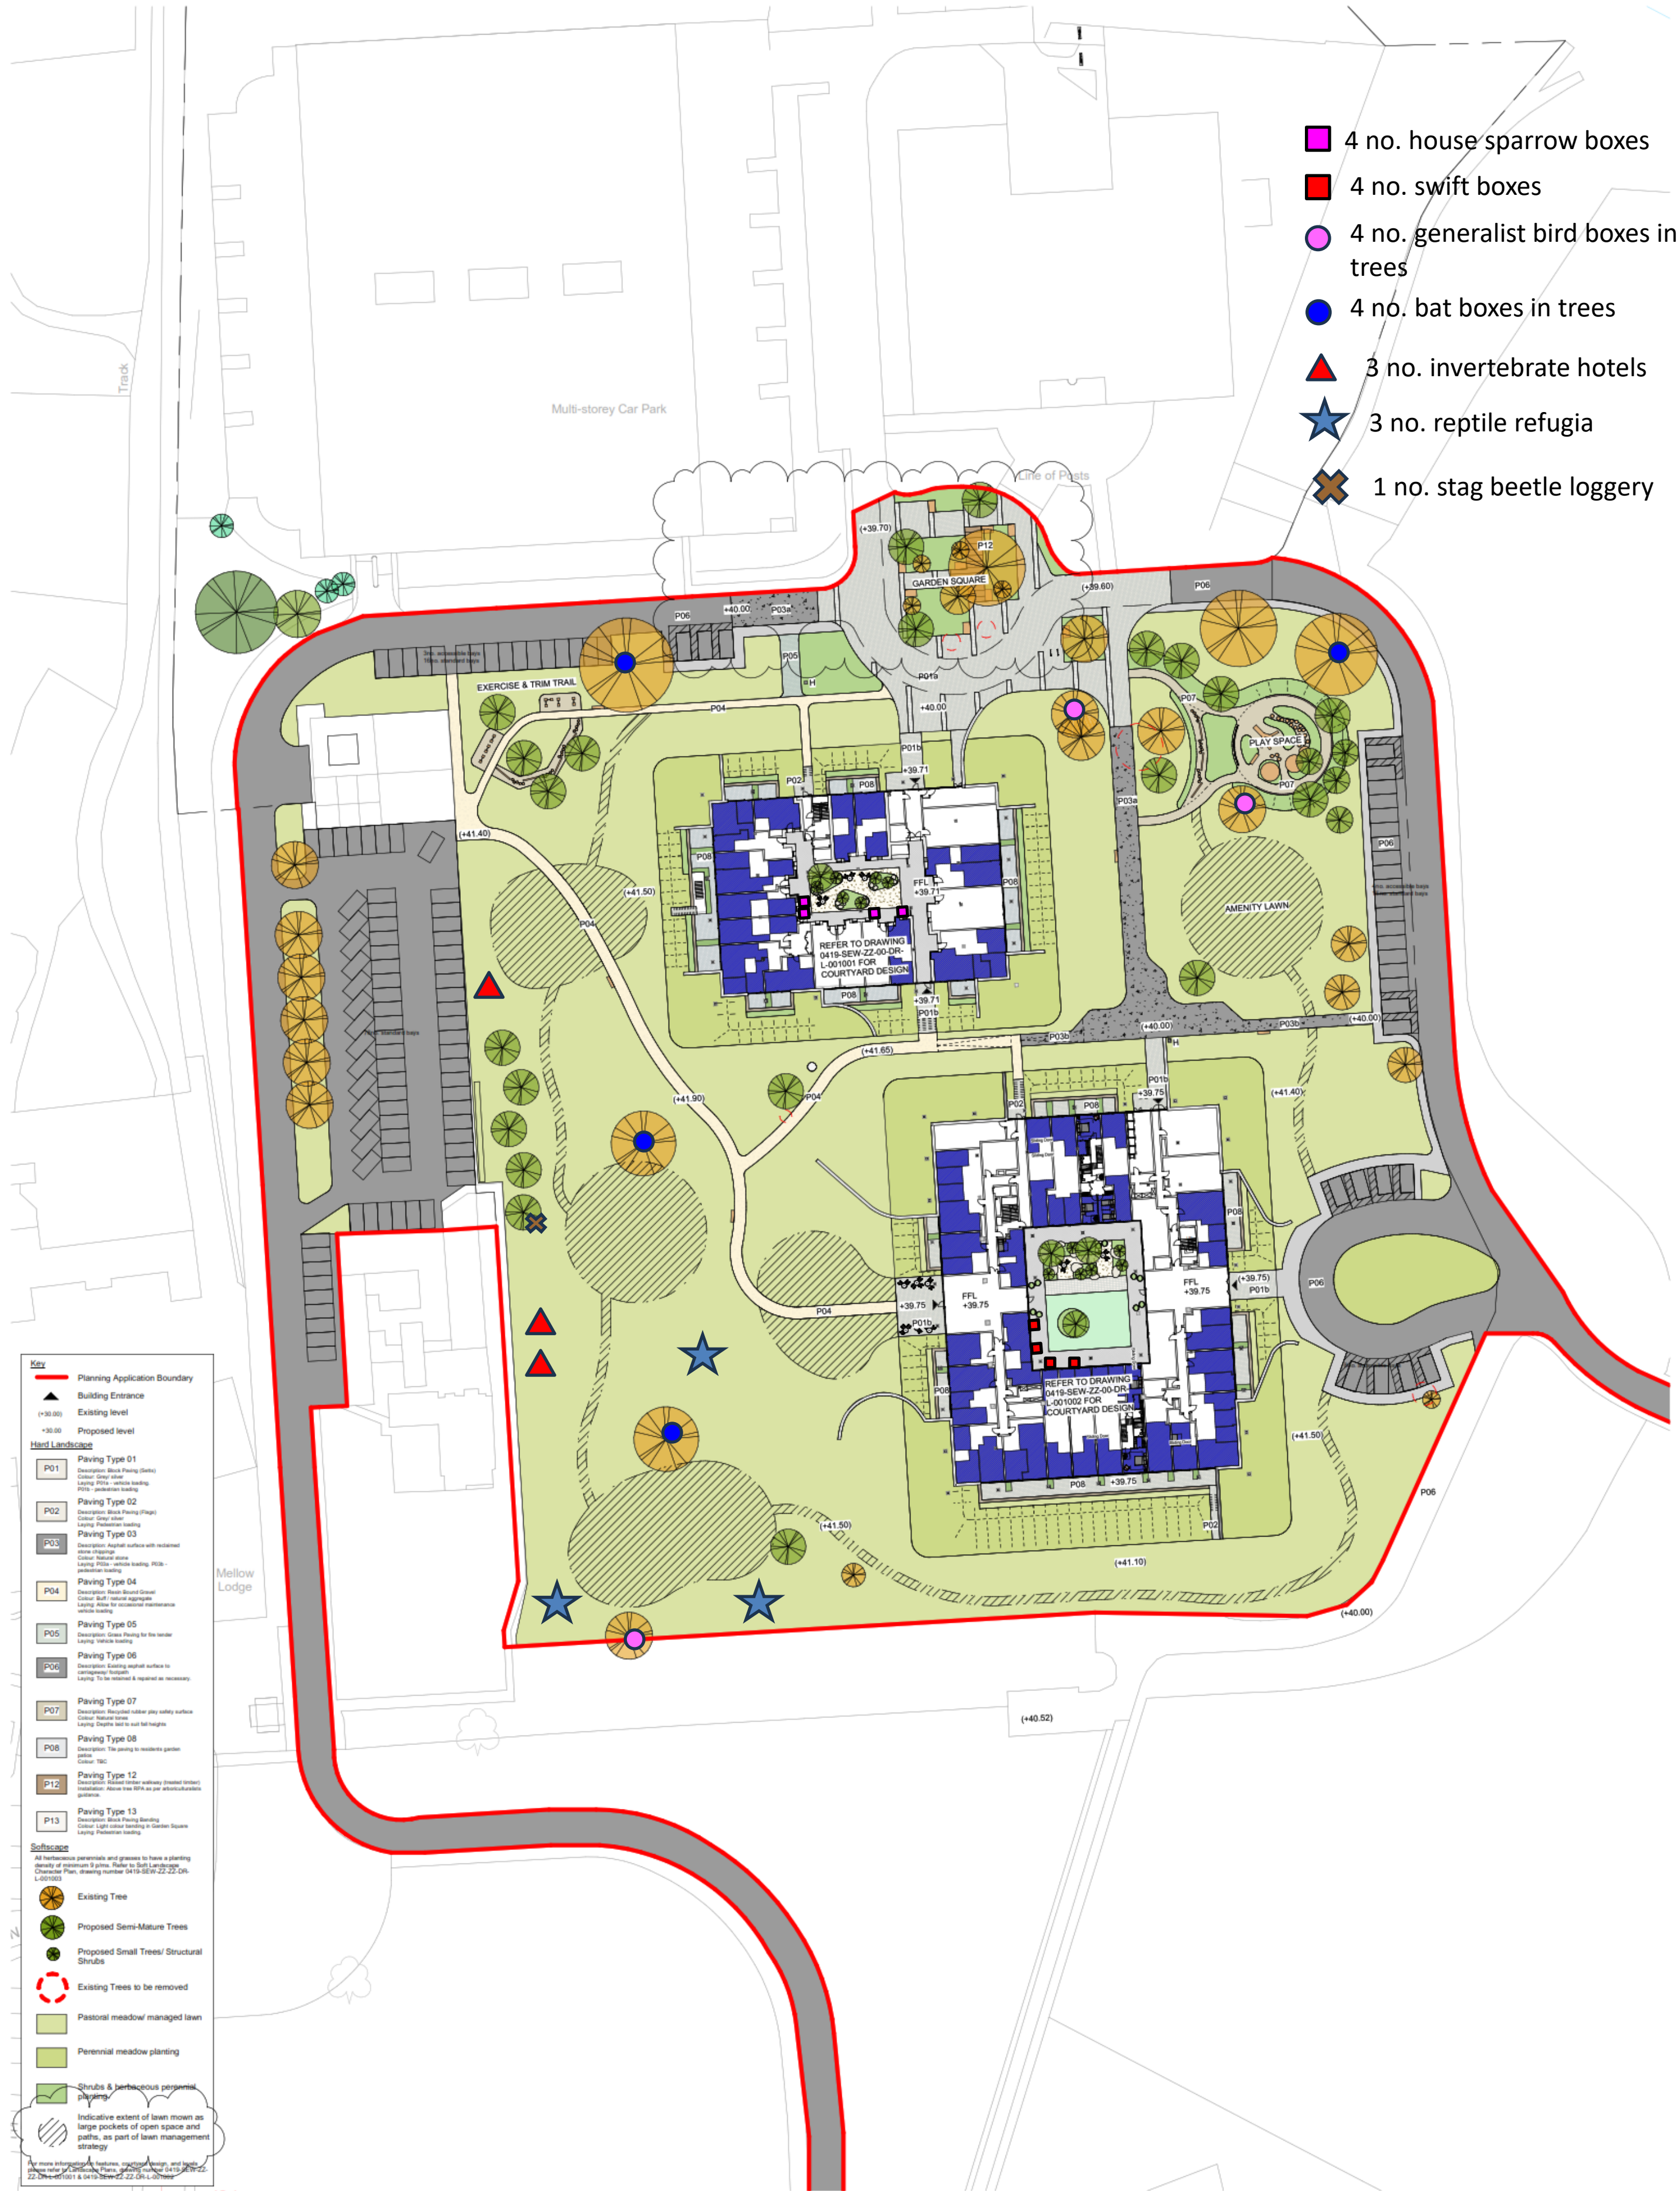

General Notes

No implied licence exists. This drawing should not be used to calculate areas for the purposes of valuation.

Do not scale this drawing for construction purposes. All dimensions to be checked on site by the contractor and such dimensions to be their responsibility.

All work must comply with relevant British Standards and Building Regulations requirements, drawing errors and omissions to be reported to the architect.

Notes

Key Plan



For Planning

Project No. 0419

Project Name

Hayes Park

Drawing Title

Landscape Masterplan

Client: Shall Do Hayee Developments Limited

Scale: @A1

Date: 12/06/2023

Drawn by: ML


Checked by: SEW

Rev	Date	Reason	Chk
P2	22/09/23	Planning Update	SEW
P1	12/05/23	For Planning	SEW



3 Brewhouse Yard
London, EC1V 4JF
hello@egretwest.com
+44 (0) 20 7549 1730

Drawing Number	Rev
0419-SEW-ZZ-00-DR-L-001000	P2

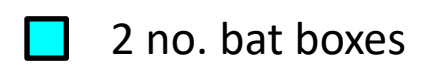[illegible]

