




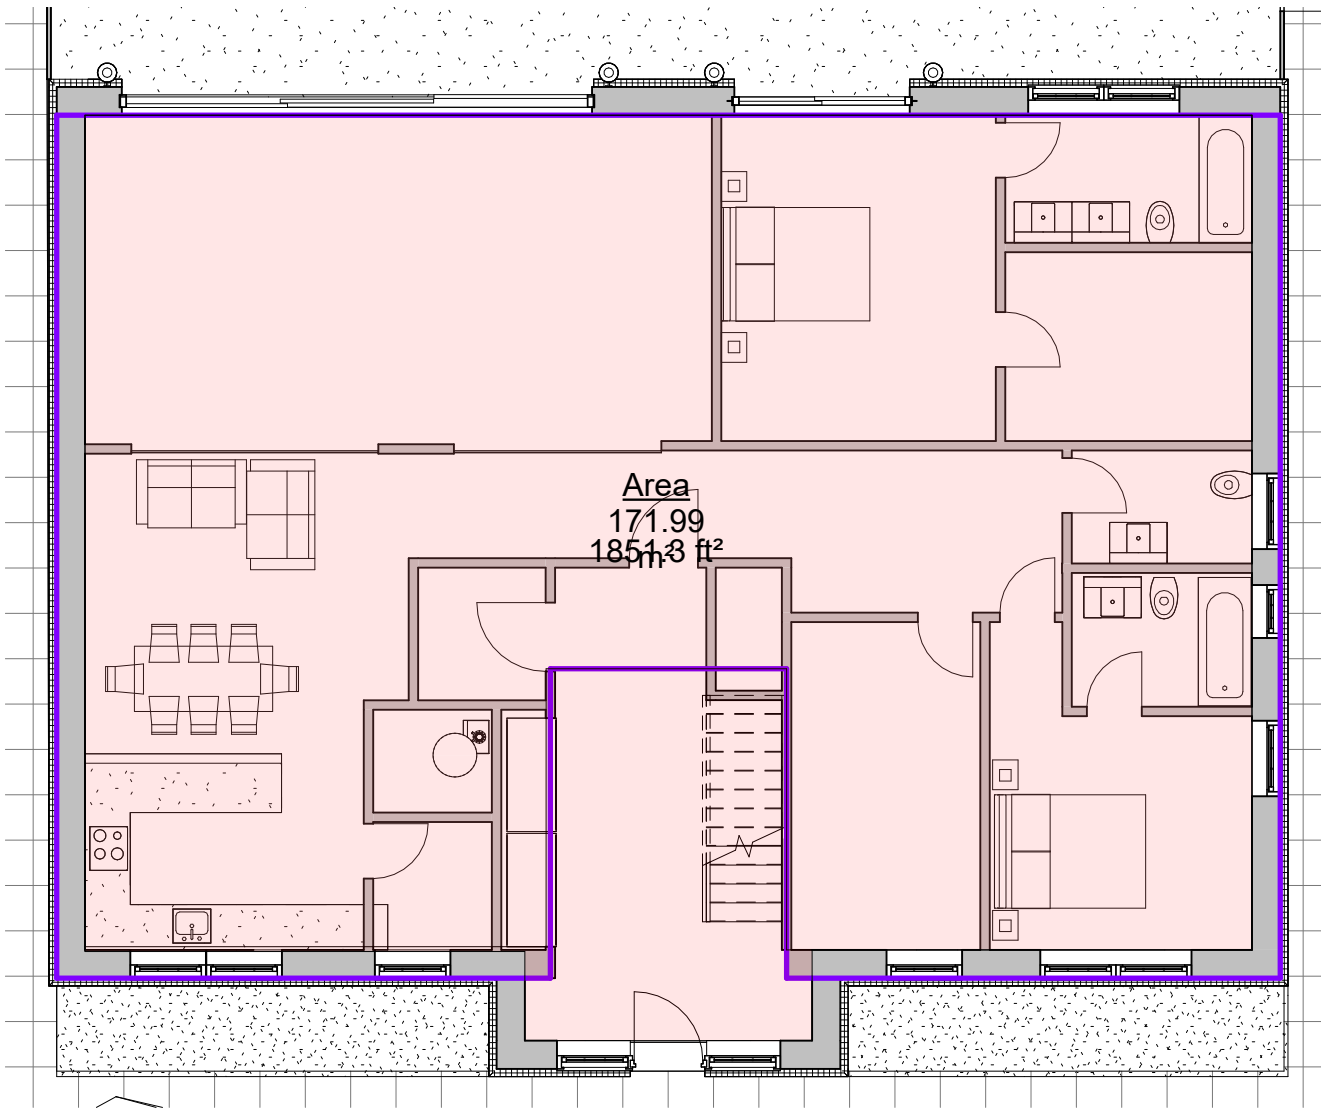

1 Ground Floor
1 : 100

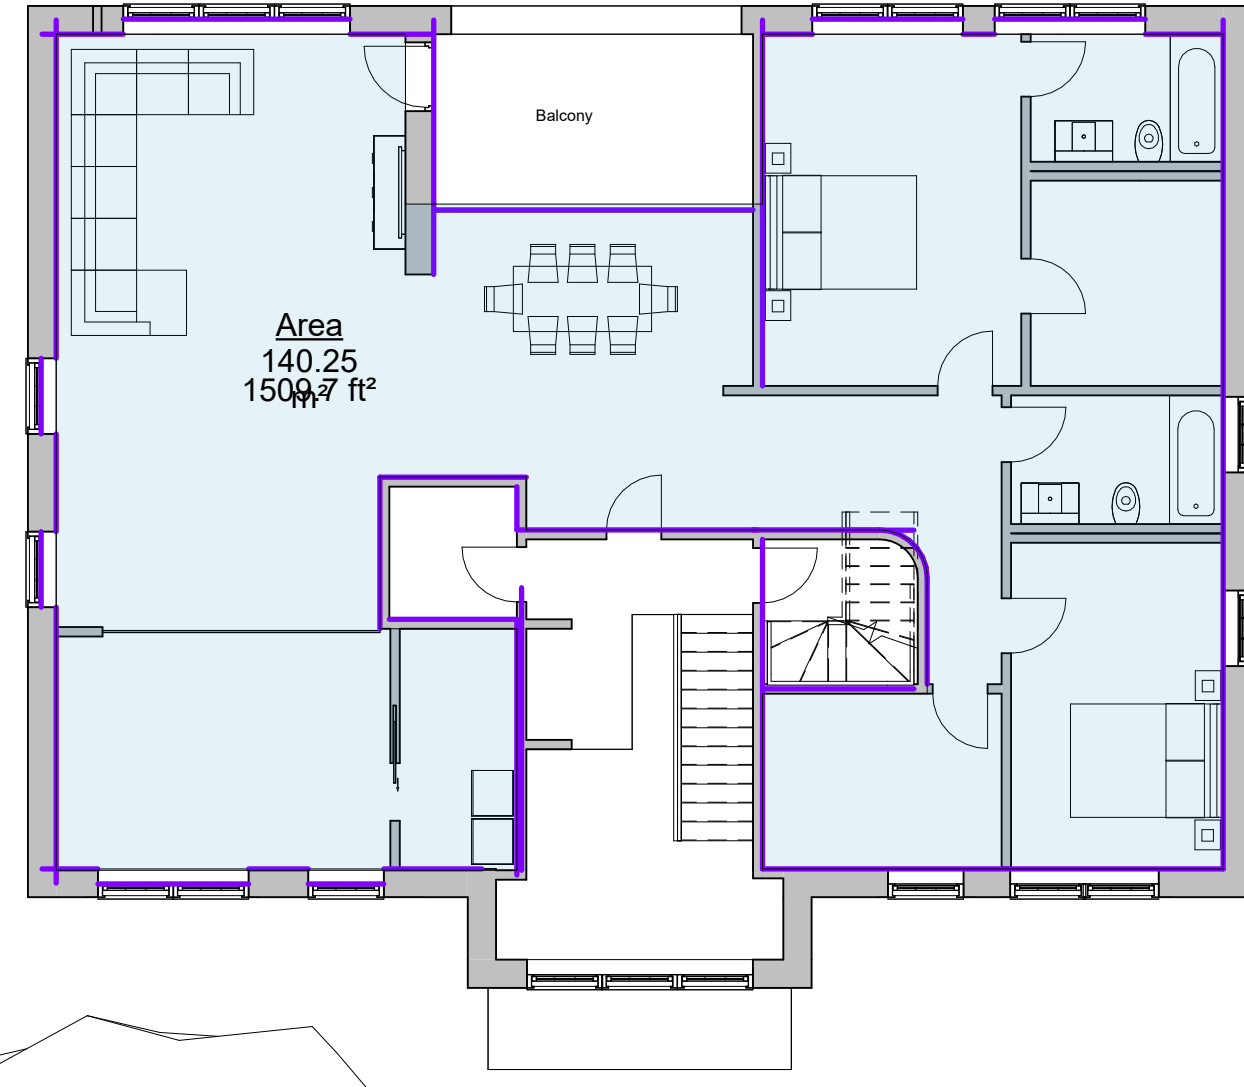

2 First Floor
1 : 100

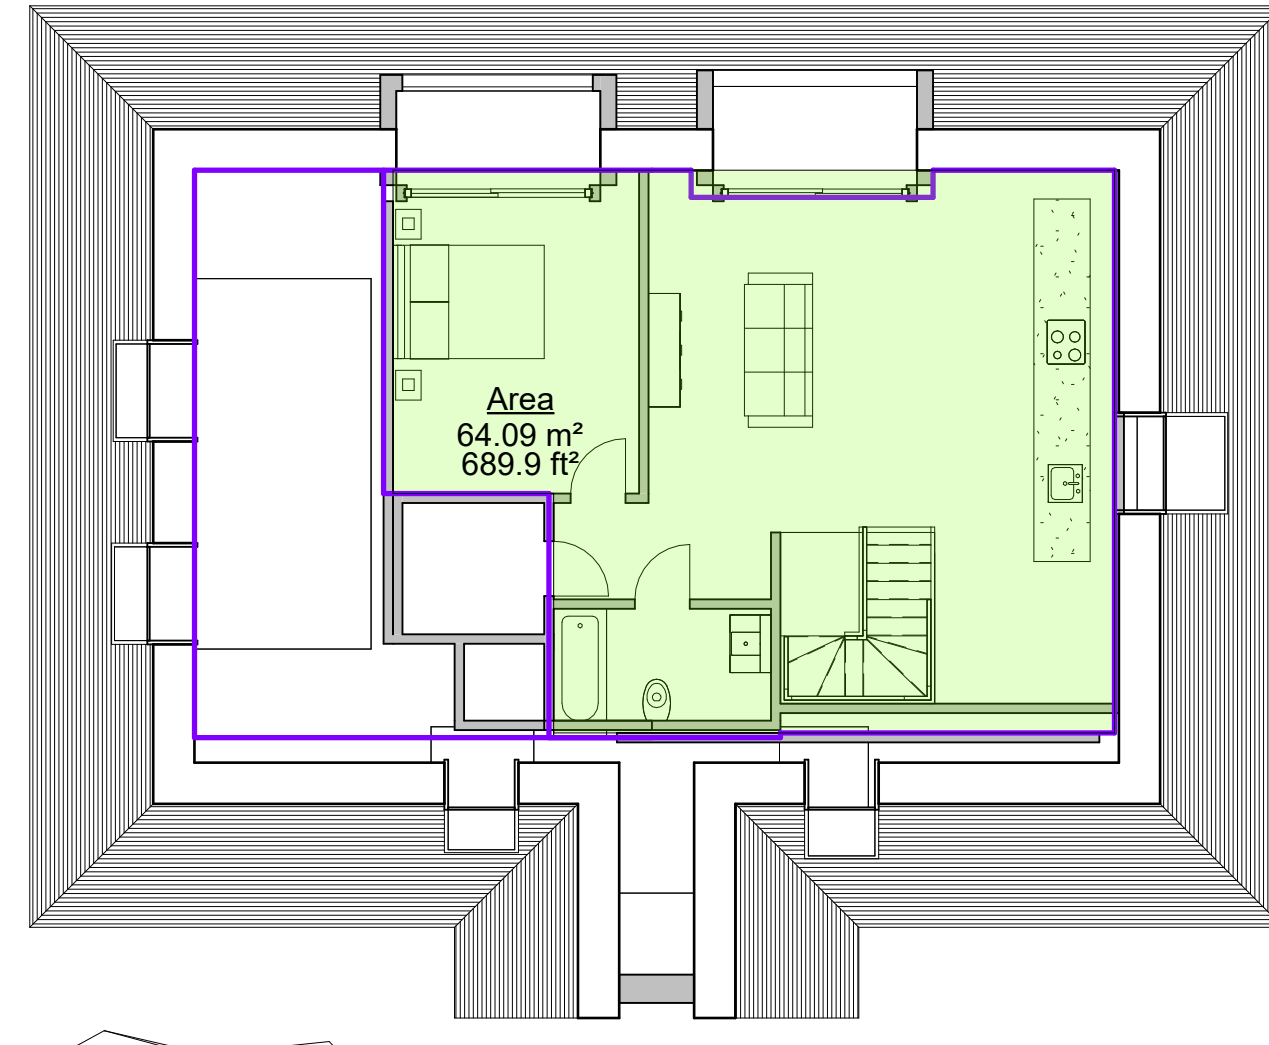

3 Second Floor
1 : 100



4 Front Garden Perspective
1 : 1



5 Street Scene
1 : 200