


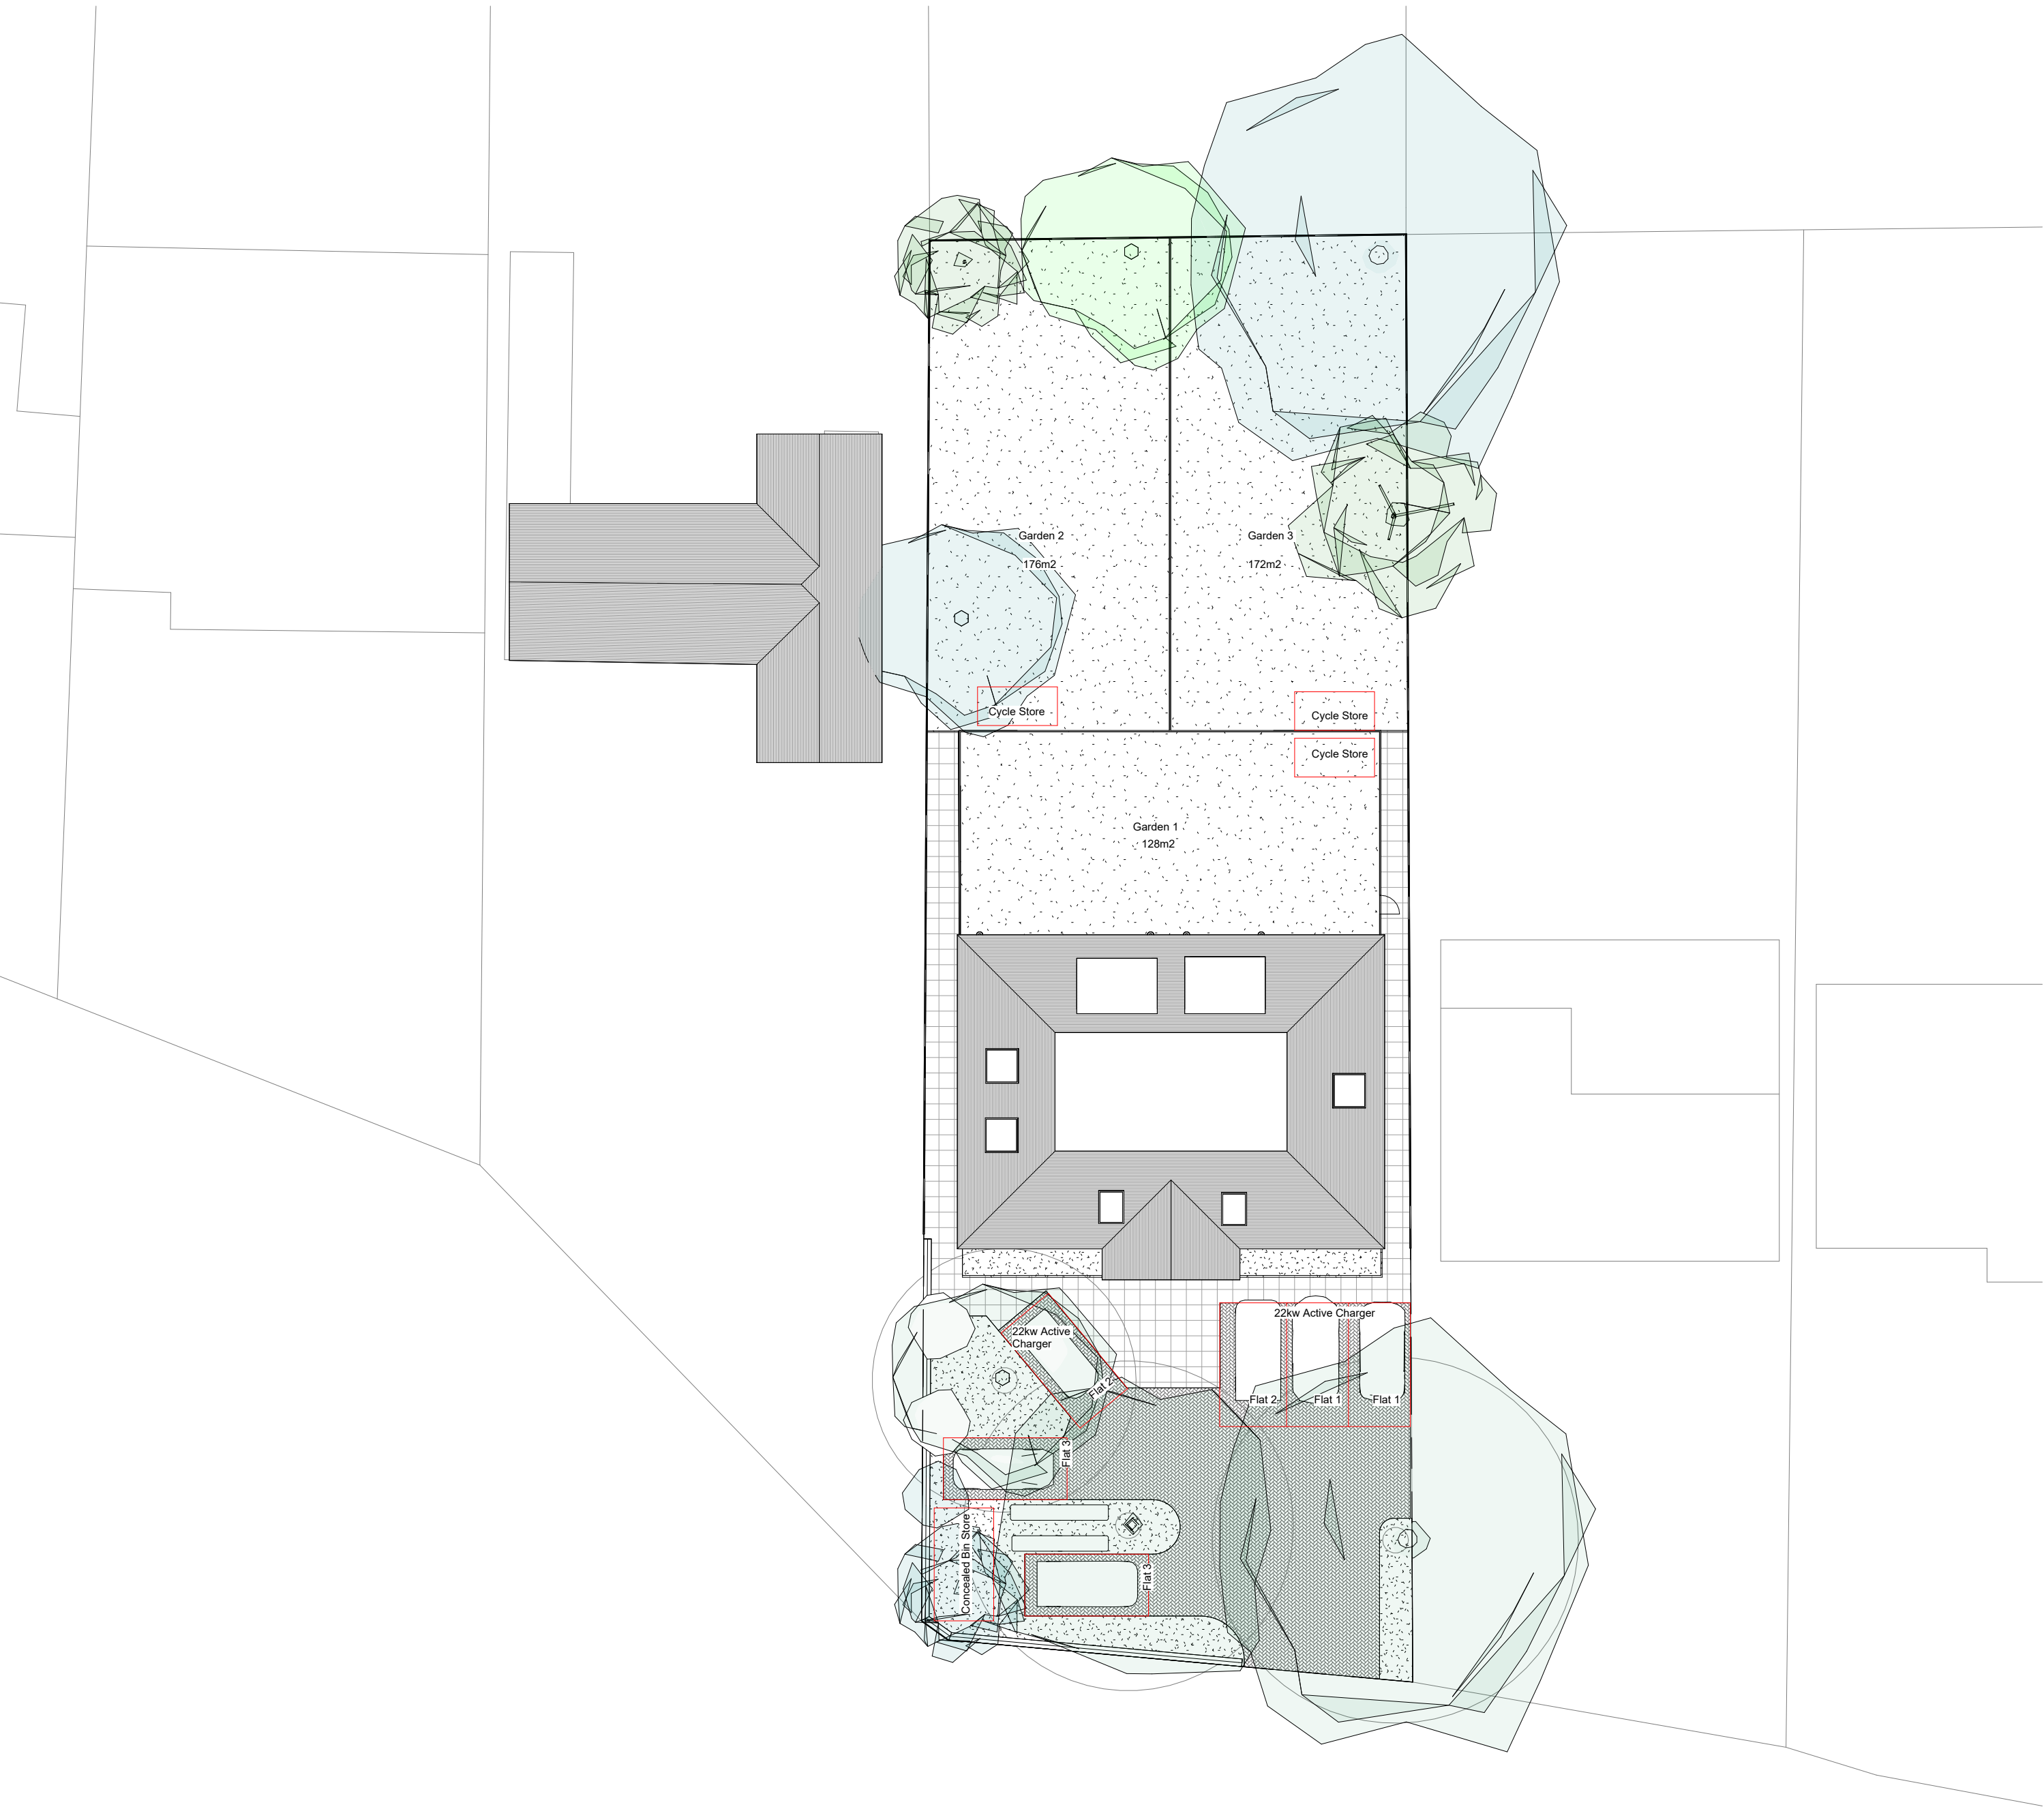

1 Site Plan
1:200



2 Front Perspective
1:1



3 Street Perspective
1:1



Design | Project Management | Build

info@origincustomhomes.com

www.origincustomhomes.com

Amardeep Gurwara

261 Long Lane

Proposed

19/06/2026 05:06:50 PM

A103

Scale (iso - A1)



General Note:
The contractor must check all dimensions on site before commencing work and discrepancies must be immediately brought to the attention of Origin Custom Homes.
All work must conform to all relevant building regulations, BS Standards and other applicable standards. These drawings are to be used in conjunction with all other design information, including specifications and specifications.
All dimensions are in millimeters unless stated otherwise. All materials are to be used and installed in accordance with the relevant manufacturer's recommendations and installation guide.
The drawings are not to be reproduced or used in any way without the written consent of Origin Custom Homes. All Intellectual Property remains the property of Origin Custom Homes.