


NOTE: Do not scale dimensions from this drawing. If in doubt refer to JS Design.

This drawing remains the copyright of the JS Design Partnership alone all materials specified must be used in accordance with the manufacturers recommendations and all relevant current codes of practice.

Rev:	Description:	Date:

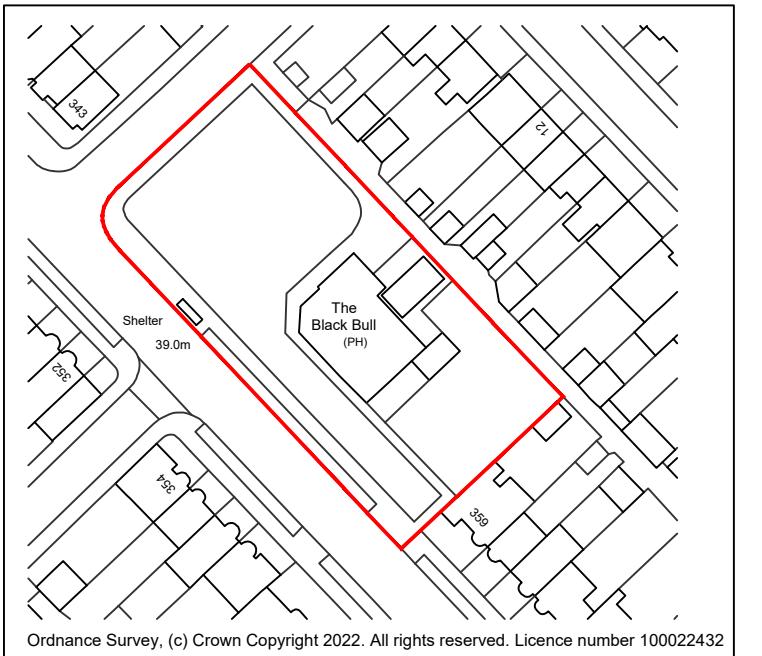

EXISTING SITE LOCATION PLAN
SCALE - 1:1250

CDM 2015:
Under the CDM regulations there are no significant design risks.

JS DESIGN
PARTNERSHIP LLP

T: 01274 533022
E: info@jsdesignpartnership.co.uk
Unit 5, Peel House, 2 Taunton Street, Shipley Bradford, BD18 3NA.
the jsdesign partnership llp is a limited liability partnership registered no OC 392311

Client:
WHELAN'S

Project:
THE BLACK BULL
VICTORIA ROAD
RUISLIP
HA4 0EF

Title:
EXISTING SITE LOCATION PLAN

Drawing No:	Rev:	Date:	Drawn By:	Checked:	Scale @ A3
9020-03	-	09.05.22	HM	AB	1:1250