




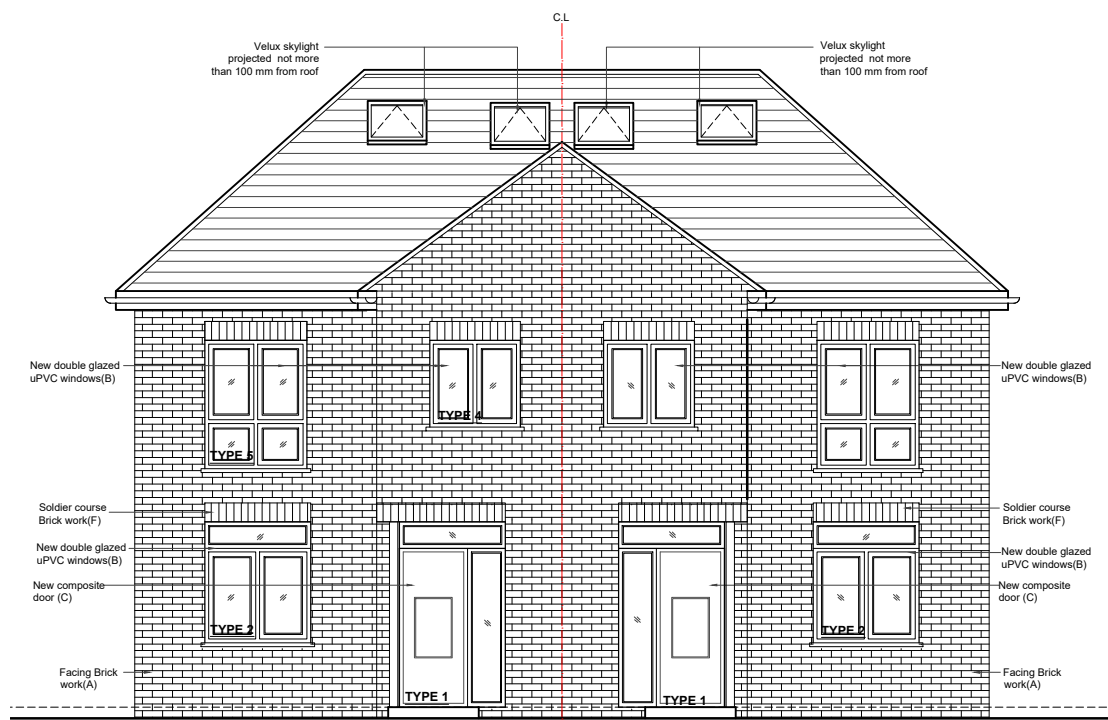

01 -FRONT ELEVATION

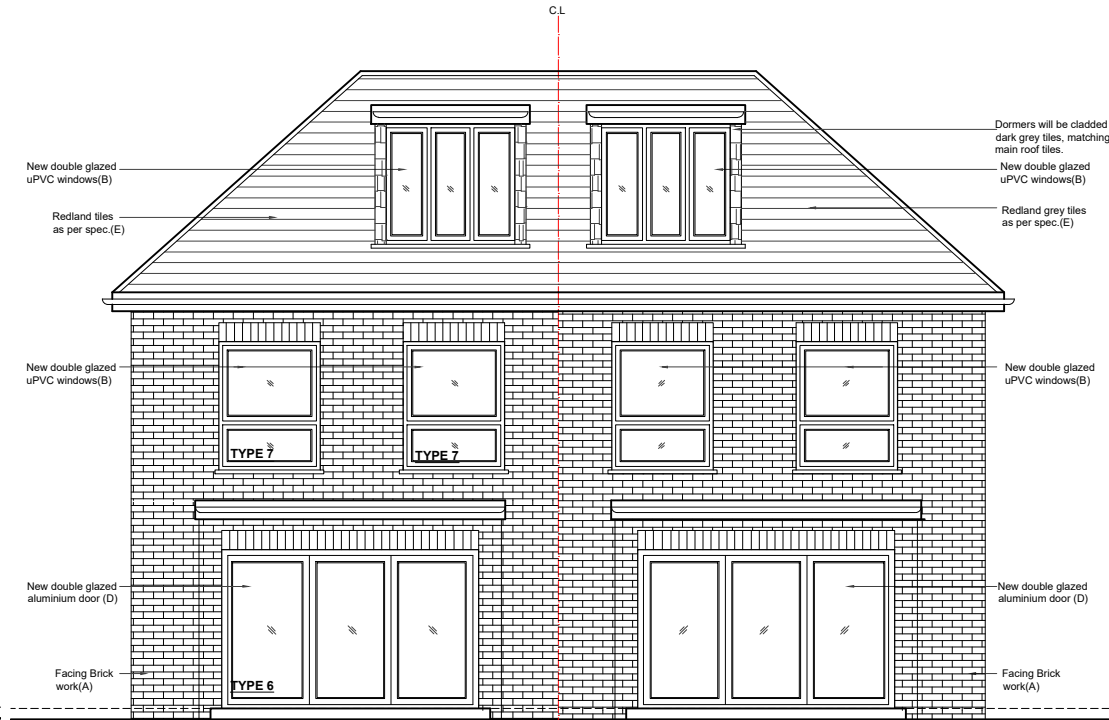

02 -REAR ELEVATION

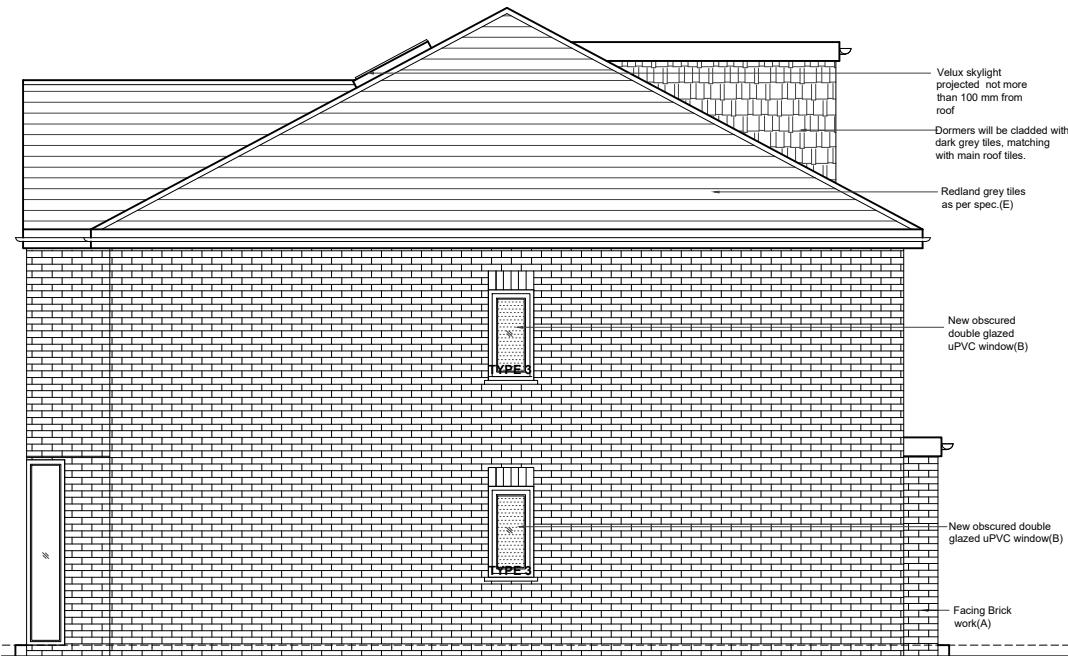

03 - RIGHT SIDE ELEVATION



WINDOWS

COLOUR : SLATE GREY
FINISH : uPVC
LOCATION: TO EXTERNAL WALLS (B)



ROOF TILES


COLOUR : DARK GREY
FINISH : SLATE
LOCATION : TO ROOF (E)



GUTTER, FASCIA & DOWN PIPE:
COLOUR : BLACK
FINISH : UPVC
LOCATION : BUILDING GUTTER LEVEL



Grey colour -
VELUX GGL MK04 Centre
Pivot Roof Window -
78cm x 98cm

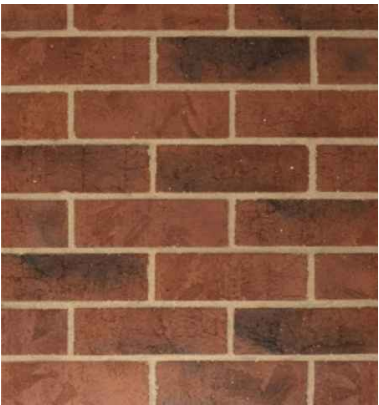

COLOUR : RED MULTIFACING
FINISH : LIGHT TEXTURED
LOCATION: TO EXTERNAL WALL(A)



COLOUR : SOLDIER COURSING RED MULTIFACING
FINISH : LIGHT TEXURED
LOCATION: TO EXTERNAL SOLDIER COURSING WALL(F)



DOOR

COLOUR : DARK GREY
FINISH : POWDER COATED ALUMINIUM
LOCATION: TO REAR WALL(D)



FRONT DOOR

COLOUR : DARK GREY
FINISH : DOUBLE GLAZED COMPOSITE
LOCATION: TO FRONT WALL(C)

NOTES

- Dimensions are not to be scaled from this drawing by contractors. The contractor is requested to check all dimensions before the work started.
- Report any discrepancies to the client or architect before undertaking the work described in the drawings.
- Dimensions are approximate site dimensions and are to be verified by the contractor on site before any fabrication/site works i.e foundations etc occur
- Contractor is responsible for all temporary propping to existing structure

REVISIONS			
NO	DESCRIPTION	DATE	BY

FULL PLANNING
APPLICATION

DE ARCHITECTURAL CONSULT.LTD
M: 07869580774, 07883602259
E: design.endeavour@gmail.com

Project	49 BEACH AVENUE, RUISLIP LONDON, HA4 8UG		
Title	ELEVATIONS & SAMPLE BOARD		

Scale	Drawn	Approved	Date
1:100@A3	JTS		SEP-22
Job No.	Drawing No.	Rev.	
DAC-065/22	BC-49BA-20	B	