

## 01 -FRONT ELEVATION



## 02 -REAR ELEVATION




DOOR

COLOUR : DARK GREY

FINISH : POWDER COATED ALUMINIUM

LOCATION: TO REAR WALL(D)

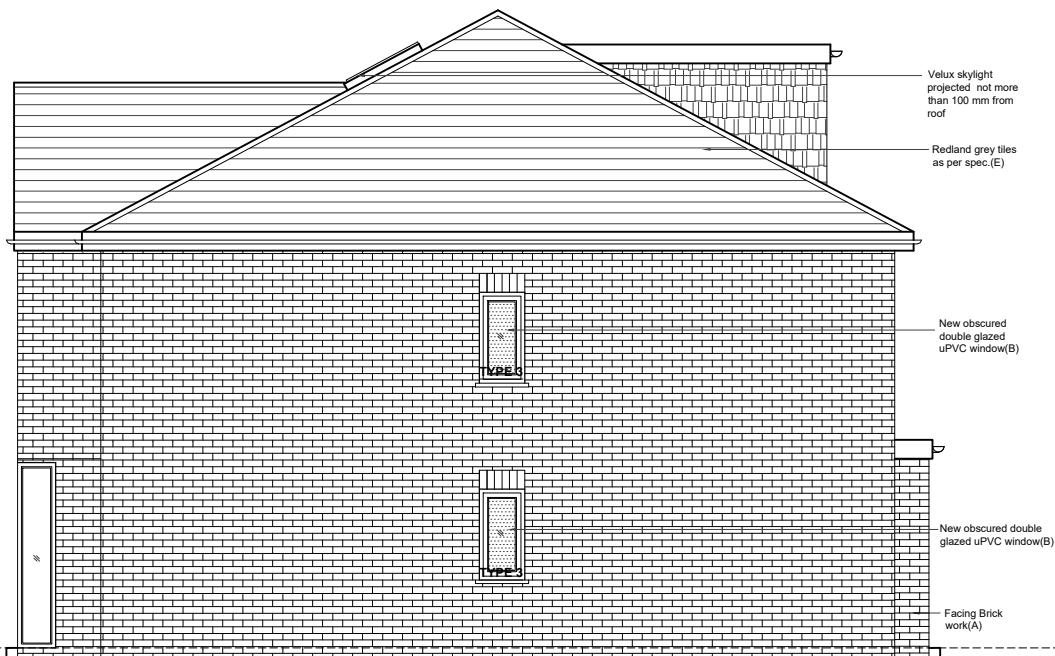

## 03 - RIGHT SIDE ELEVATION



## WINDOWS

COLOUR : SLATE GREY

FINISH : uPVC

## LOCATION: TO EXTERNAL WALLS (B)



COLOUR : RED MULTIFACING  
FINISH : LIGHT TEXTURED  
LOCATION: TO EXTERNAL WALL



## ROOF TILES

COLOUR : DARK GREY

FINISH : SLATE

LOCATION : TO ROOF (E)



COLOUR : SOLDIER COURSING RED MULTIFACING  
FINISH : LIGHT TEXURED  
LOCATION: TO EXTERNAL SOLDIER COURSING WALL

- Dimensions are not to be scaled from this drawing by contractors. The contractor is requested to check all dimensions before the work started.
- Report any discrepancies to the client or architect before undertaking the work described in the drawings.
- Dimensions are approximate site dimensions and are to be verified by the contractor on site before any fabrication/site works i.e foundations etc occur
- Contractor is responsible for all temporary propping to existing structure

## **FULL PLANNING** **APPLICATION**

<p><b>DE ARCHITECTURAL CONSULT.LTD</b></p> <p>M: 07869580774, 07883602259  E: design.endeavour@gmail.com</p>			
Project	<p><b>49 BEACH AVENUE RUISLIP</b>  LONDON, HA4 8UG</p>		
Title	<p><b>ELEVATIONS &amp; SAMPLE BOARD</b></p>		
Scale	Drawn	Approved	Date
1:100@A3	JTS		<b>SEP-22</b>
Job No.	Drawing No.	Rev.	-
DAC-065/22	BC-49BA-20		