

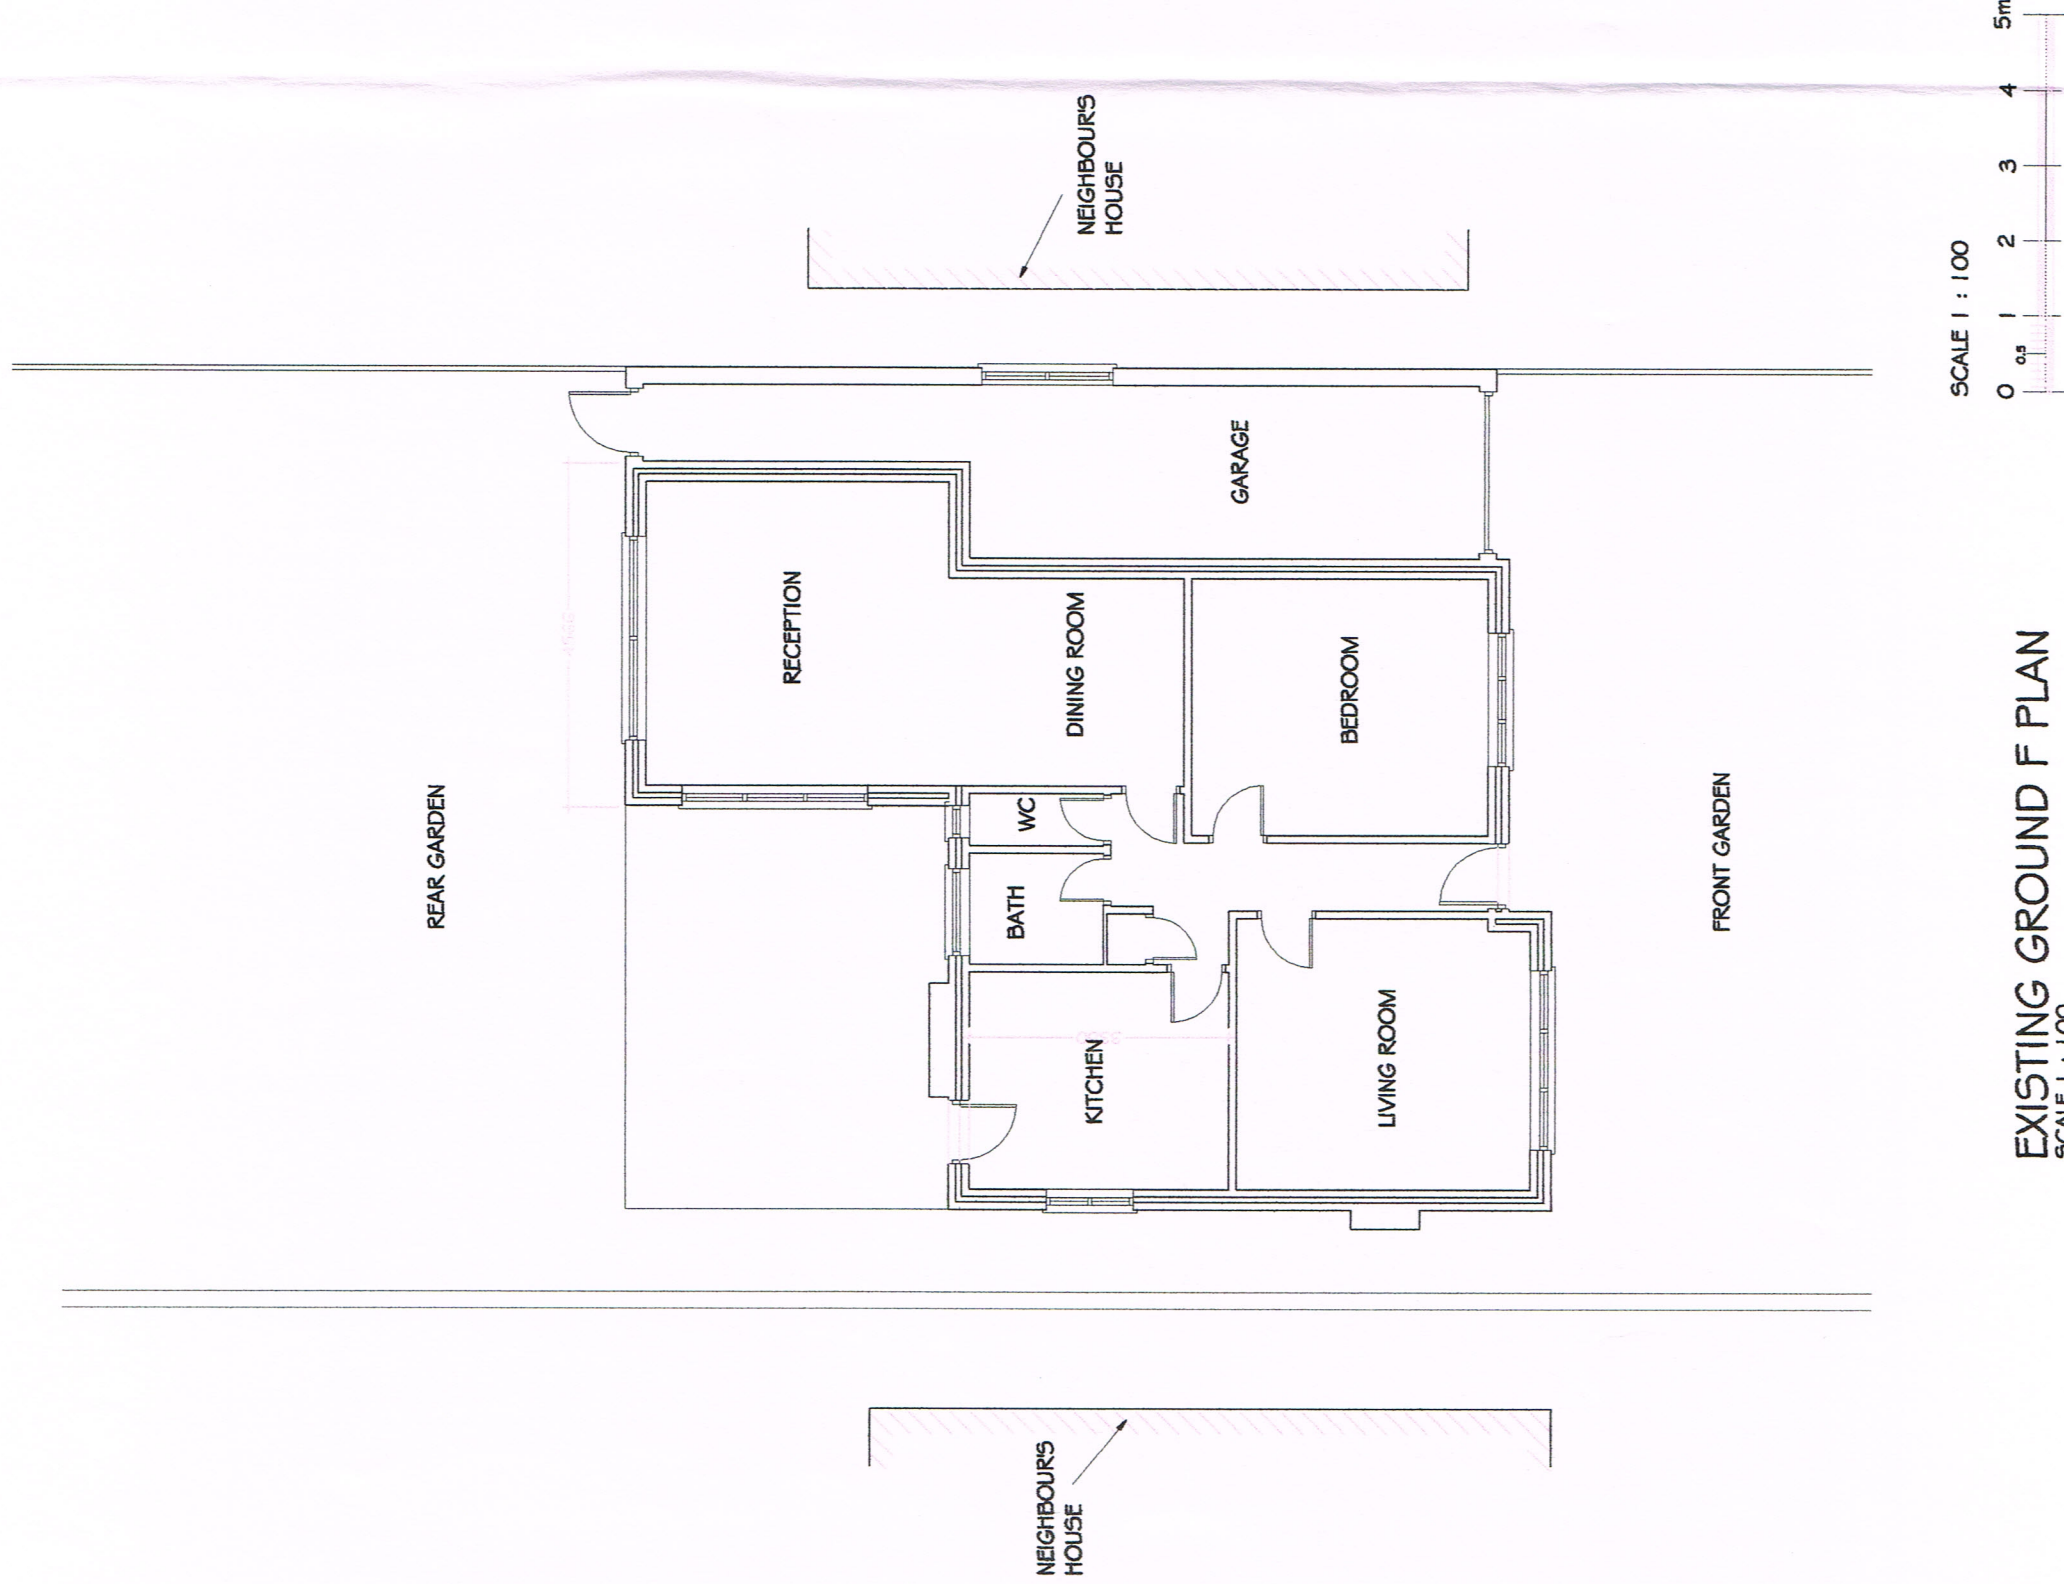


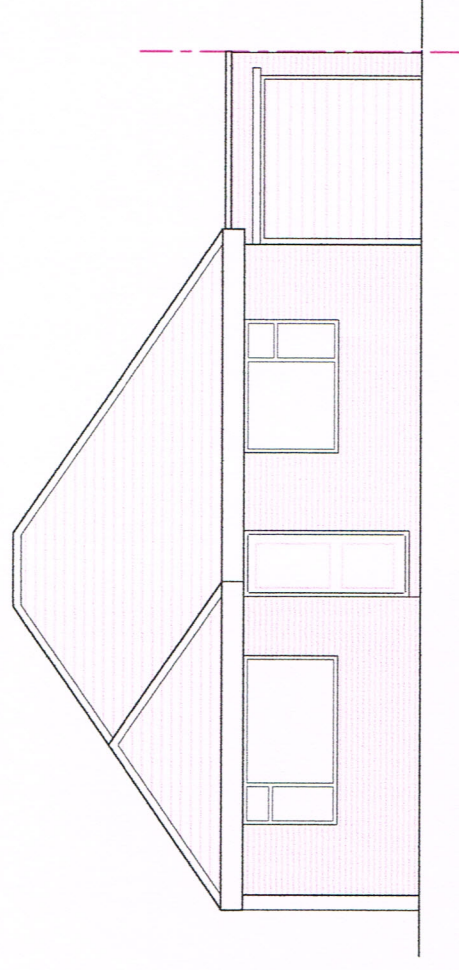


EXISTING GROUND F PLAN
SCALE 1 : 100

SCALE 1 : 100

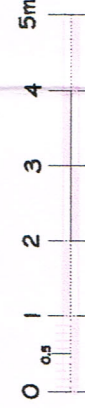


EXISTING FRONT ELEVATION
SCALE 1 : 100

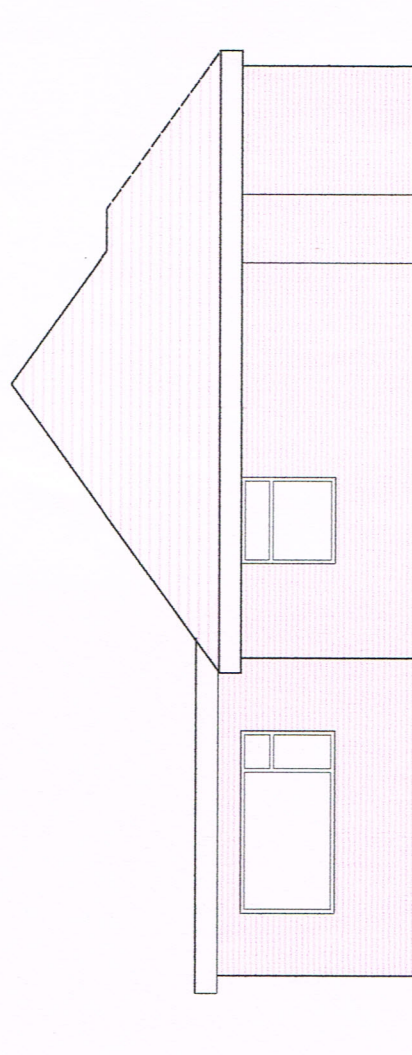


EXISTING L SIDE ELEVATION
SCALE 1 : 100


	Job	18 Great Central Avenue, Ruislip, HA4 6UD Rear and Side Extensions			Date	Revision
	Client	Mr & Mrs Anwar				
	Drawing	Existing Floor Plan and Elevations				
	Drawn	S Emran	Scale	1 : 100 @ A3	Drawn	685/23/01A

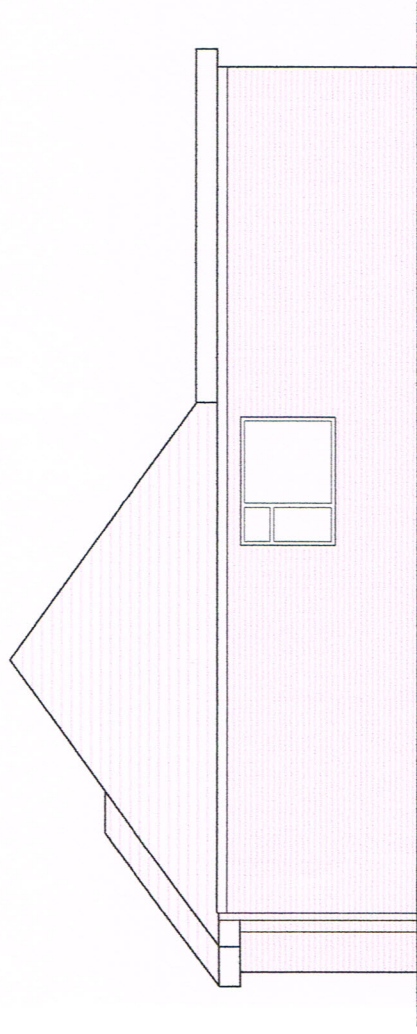


EXISTING R SIDE ELEVATION
SCALE 1 : 100

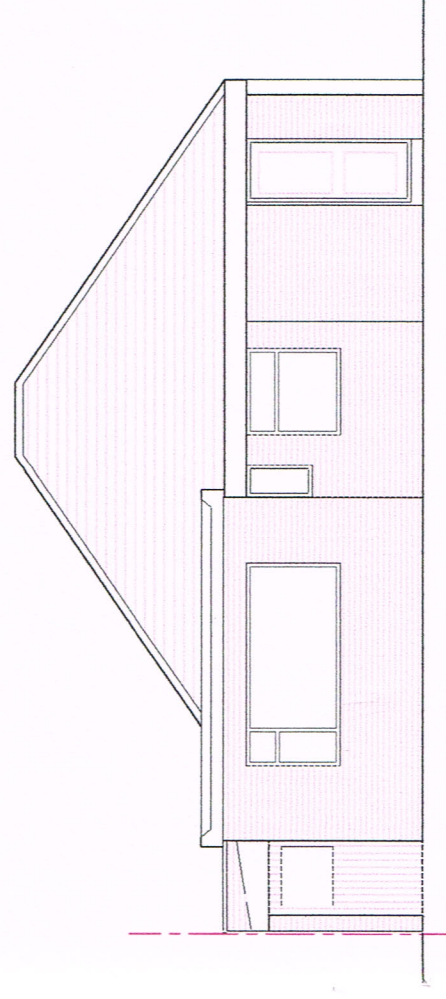


EXISTING REAR ELEVATION
SCALE 1 : 100

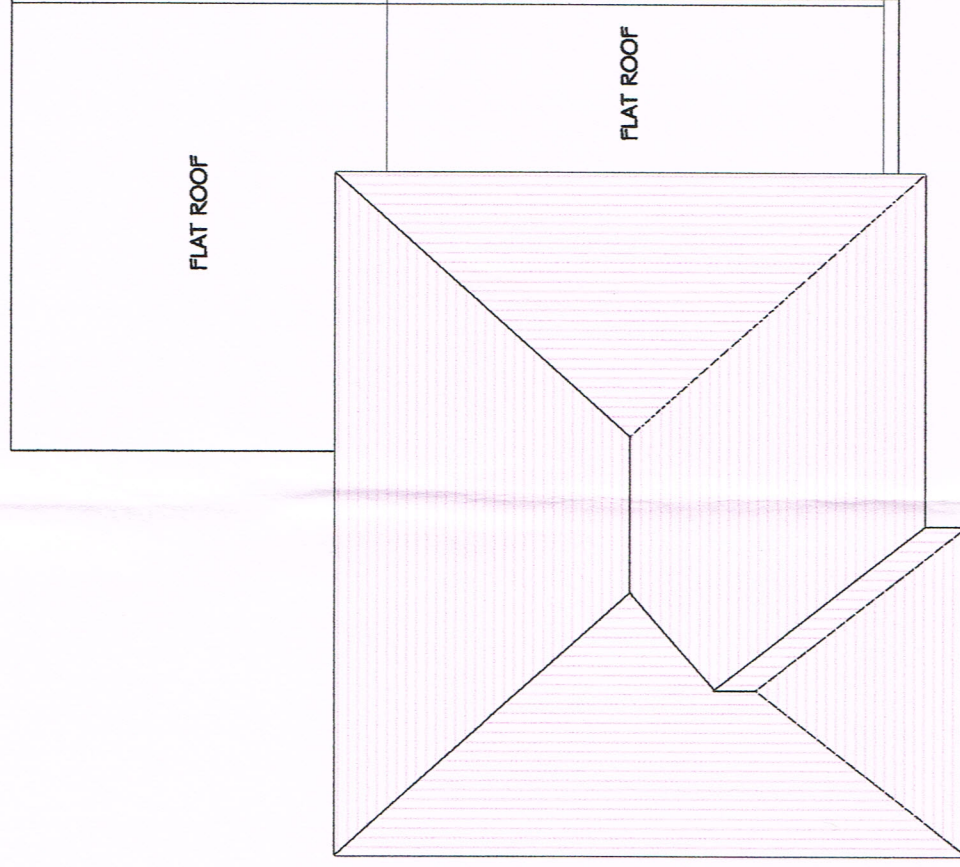


EXISTING ROOF PLAN
SCALE 1 : 100

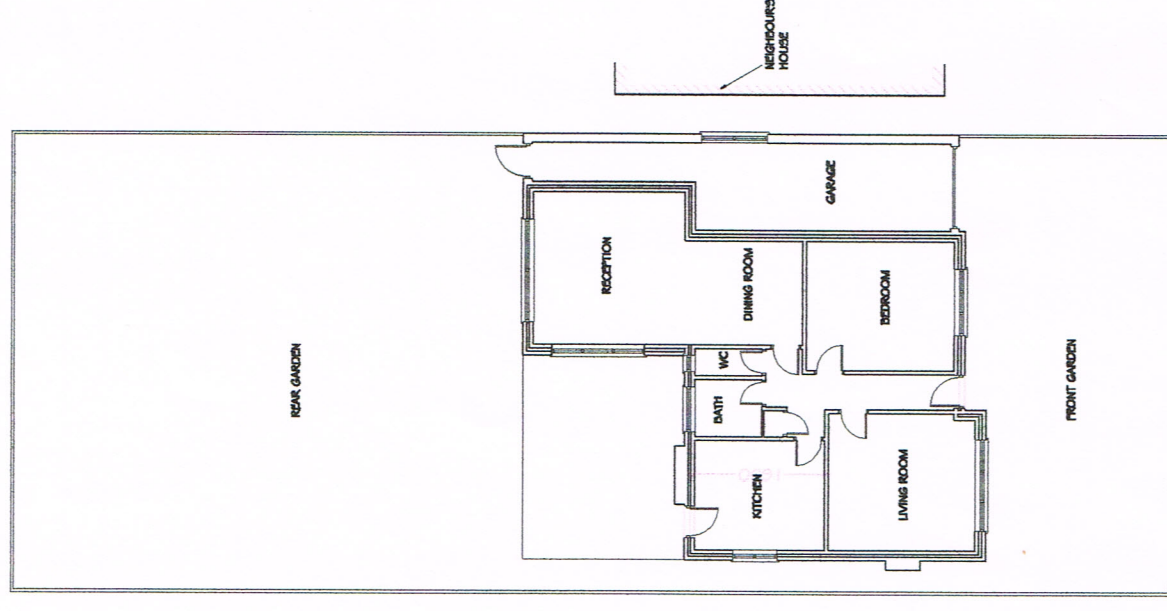


EXISTING SITEPLAN
SCALE 1 : 200

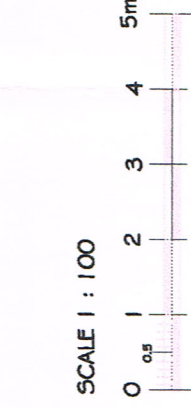


	Job	18 Great Central Avenue, Ruislip, HA4 6UD			Date	Revisions
	Client	Rear and Side Extensions				
	Drawn	Mr & Mrs Anway				
	Checked	S Emman				
	Drawn	Existing Elevations, Roof Plan and Sheplan				
	Checked	1 : 100 @ a3				
		Feb 2023				
		685/23/02A				

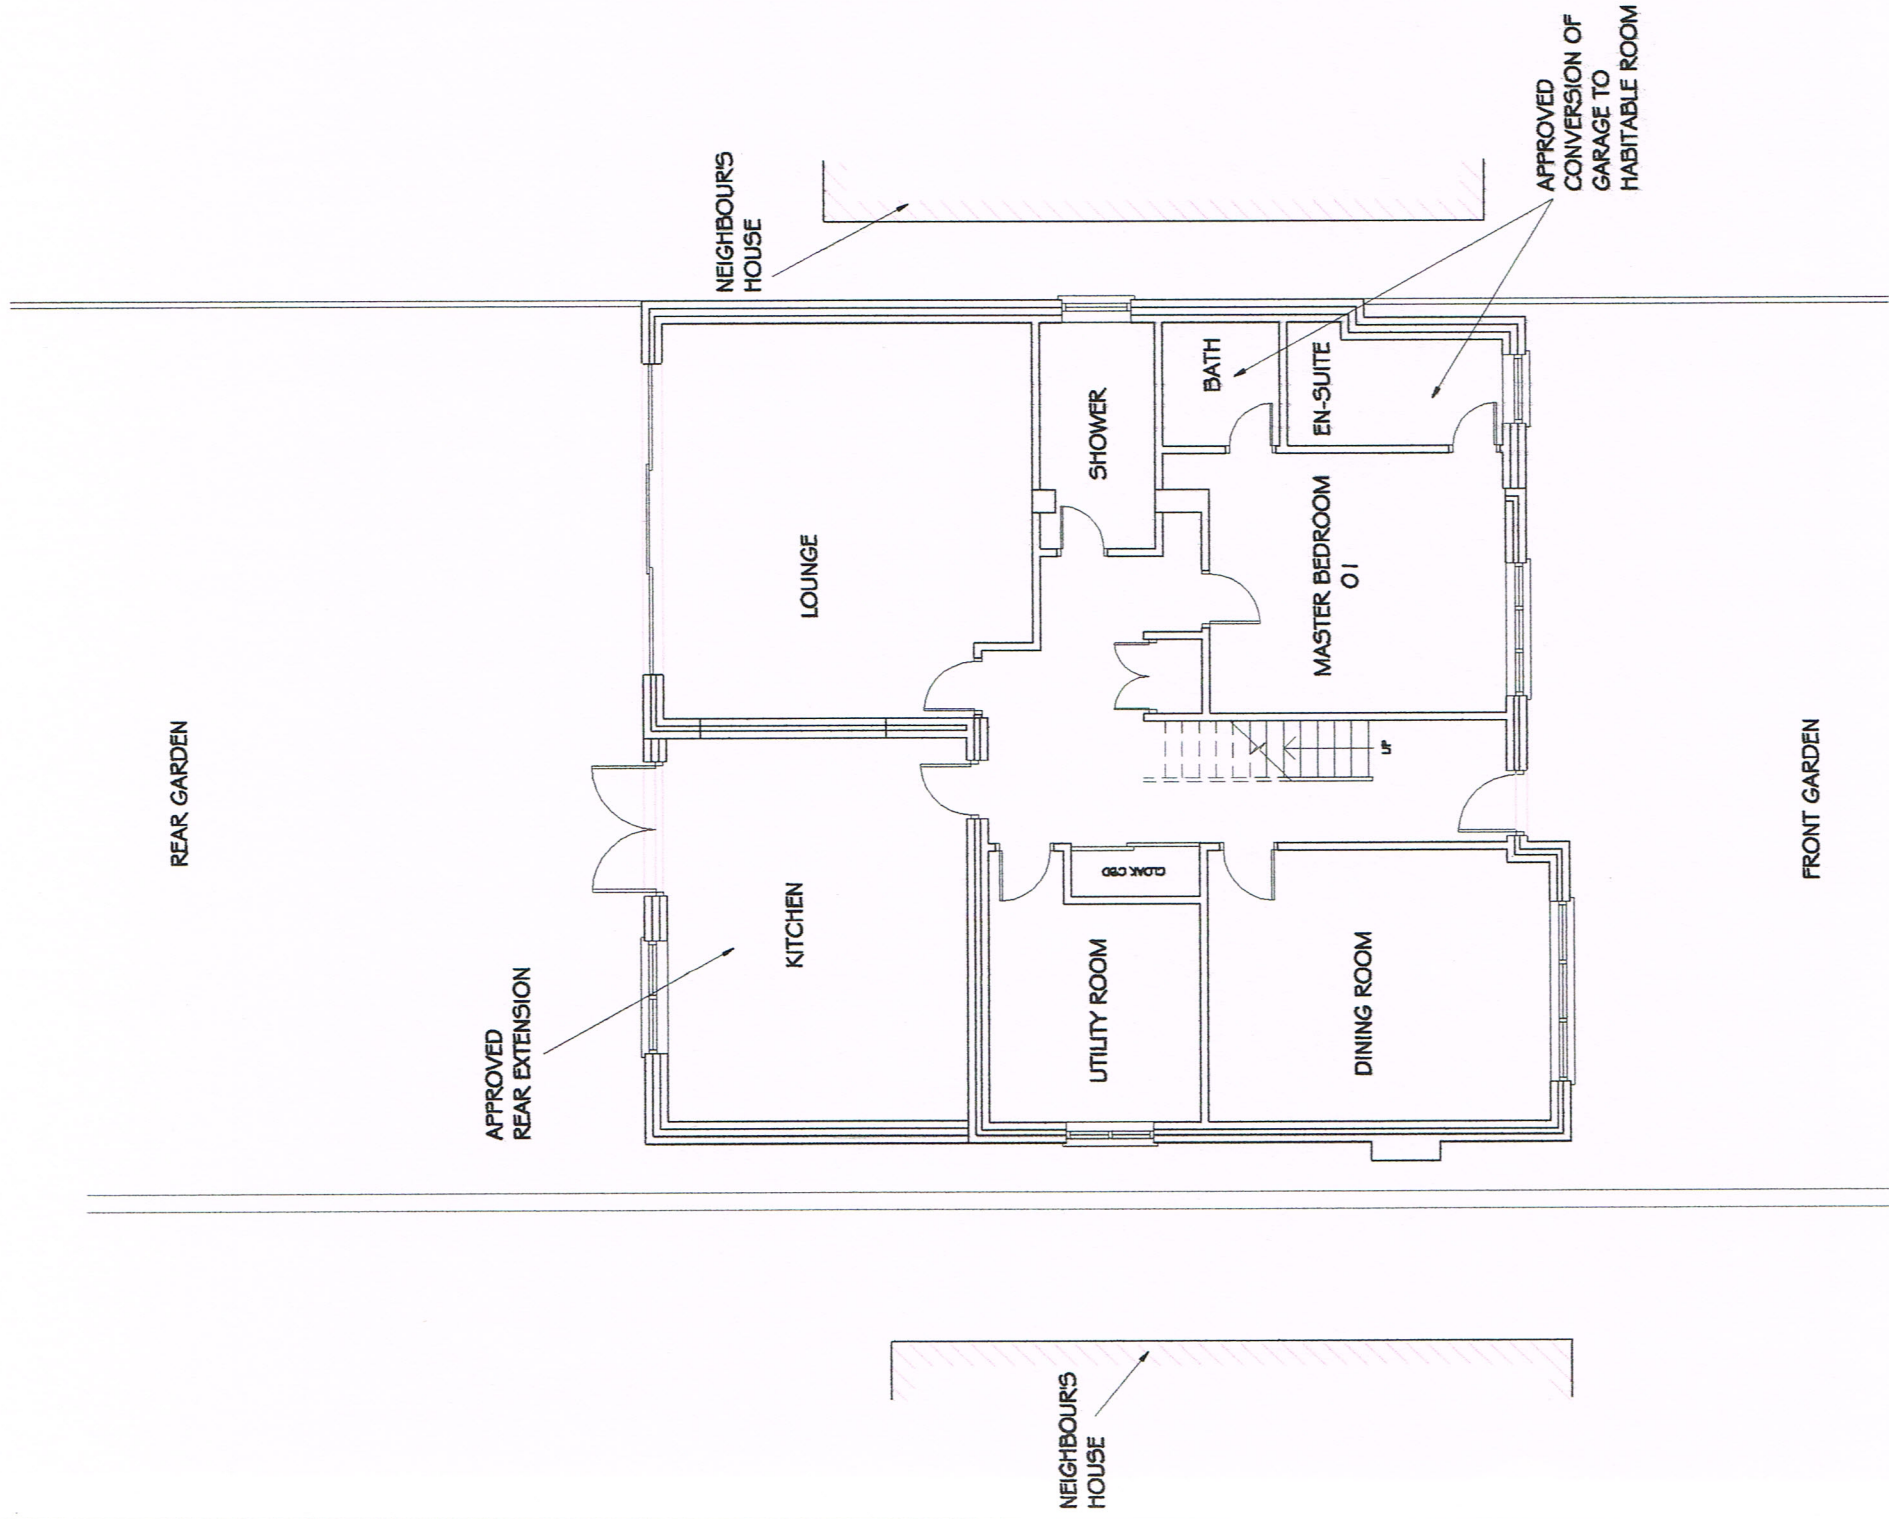

PROPOSED GROUND F PLAN
SCALE 1 : 100

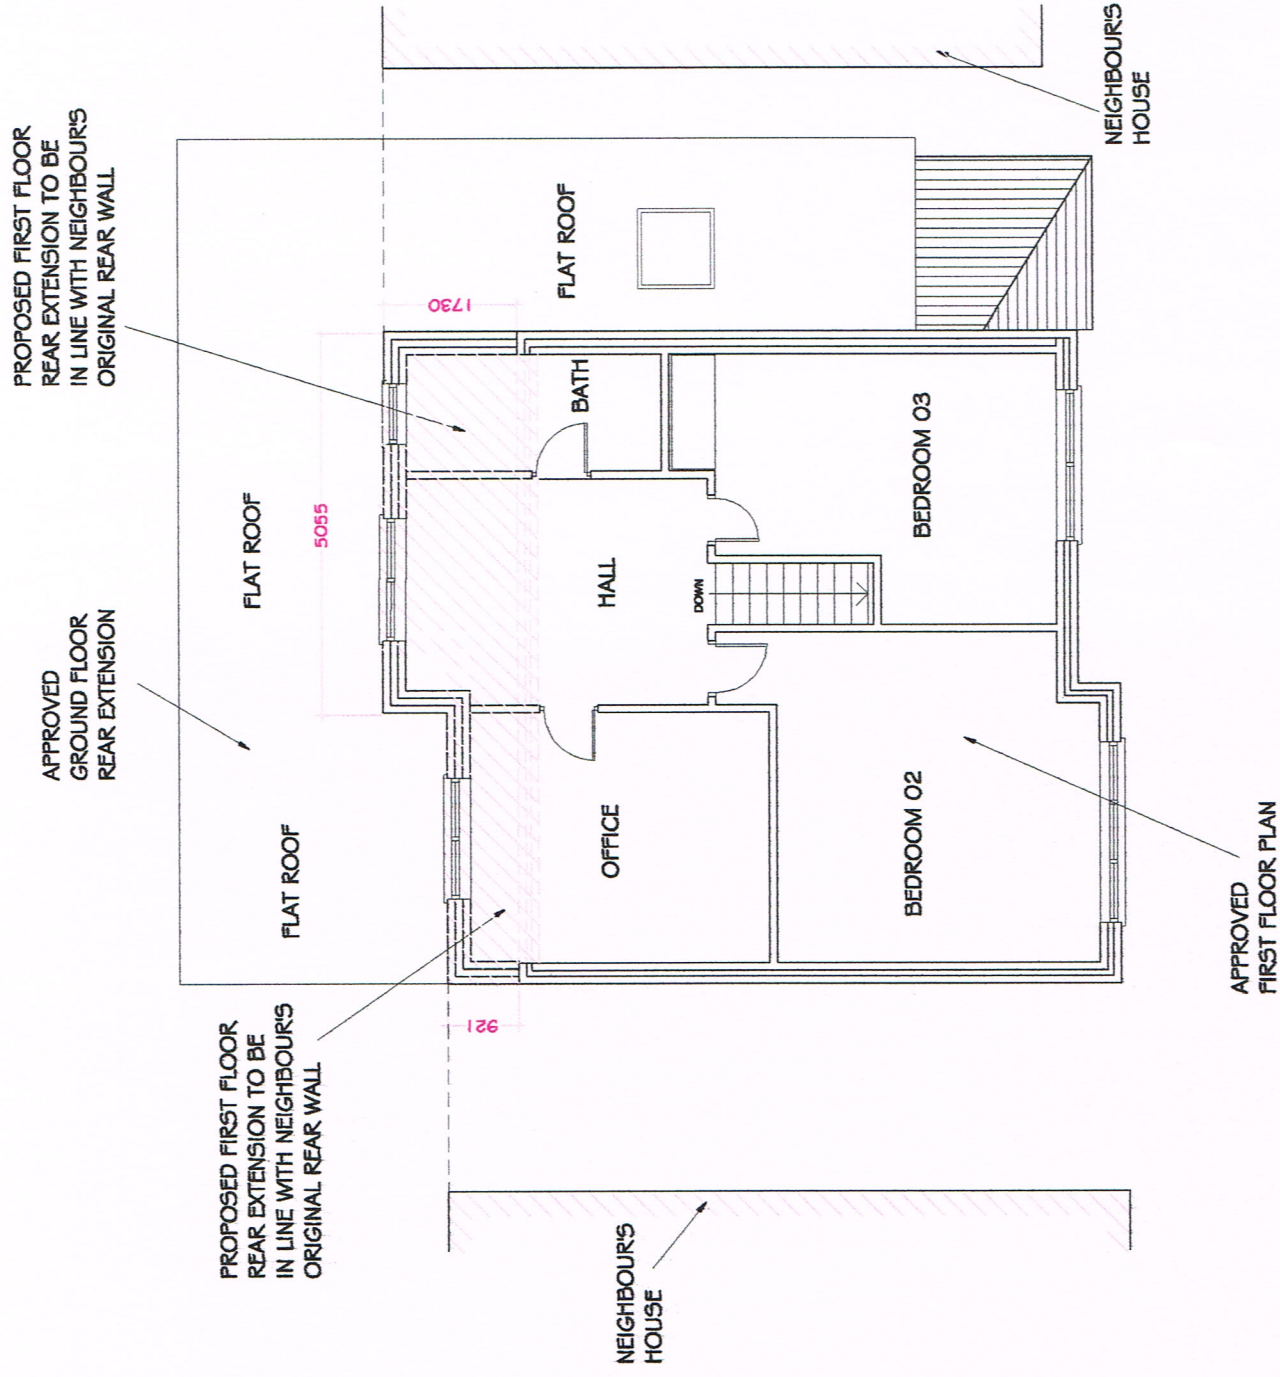


PROPOSED FIRST FLOOR PLAN
SCALE 1 : 100

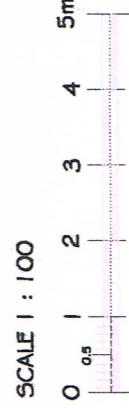


	Job	18 Great Central Avenue, Ruislip, HA4 6UD			Date	Release
	Client	Mr & Mrs Anwar				
	Drawing	Proposed Floor Plans				
	Date	Feb 2023	Scale	1 : 100 @ a3	Dwg. No.	685/23/03A

RIDGE LINE TO MATCH NEIGHBOUR NO. 14

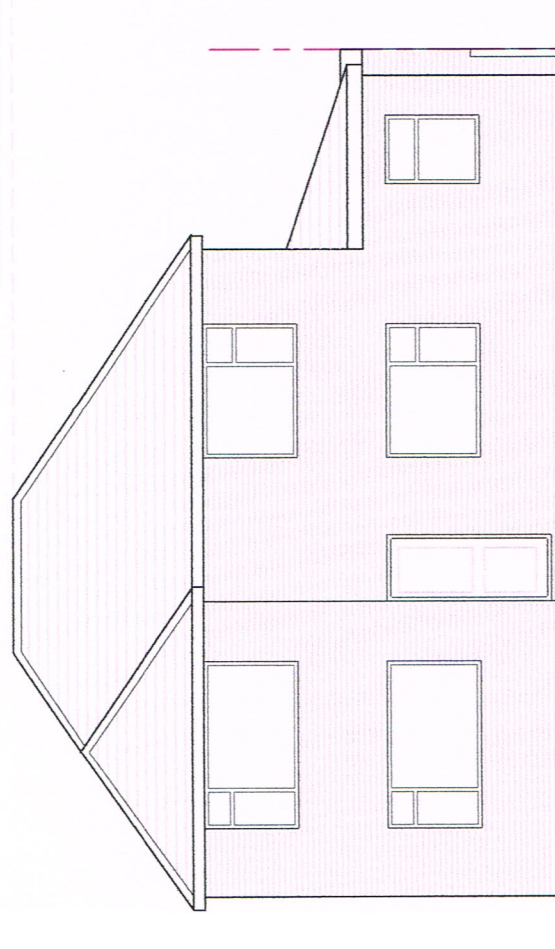


PROPOSED FRONT ELEVATION


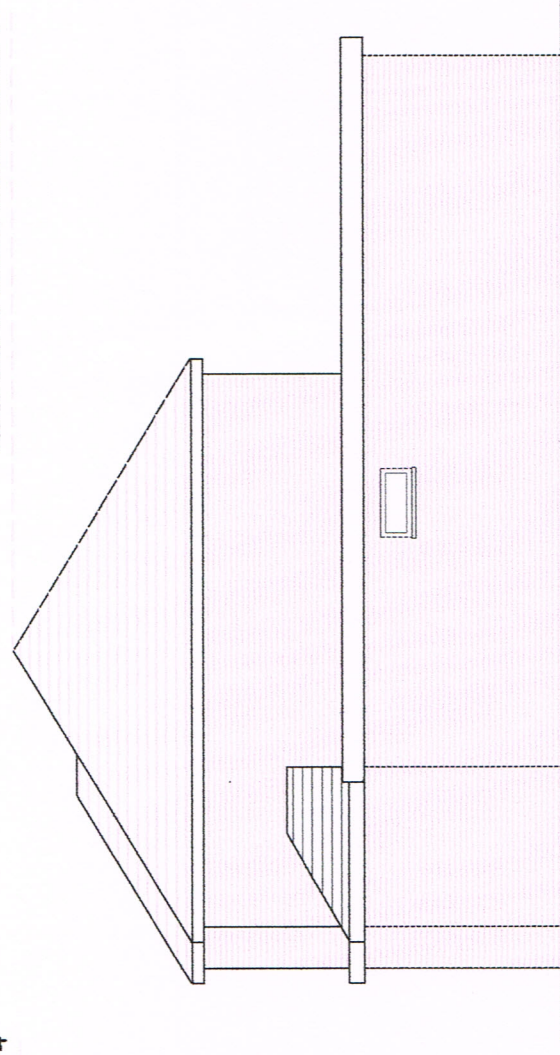


PROPOSED R SIDE ELEVATION
SCALE 1 : 100

RIDGE LINE TO MATCH NEIGHBOUR NO. 14



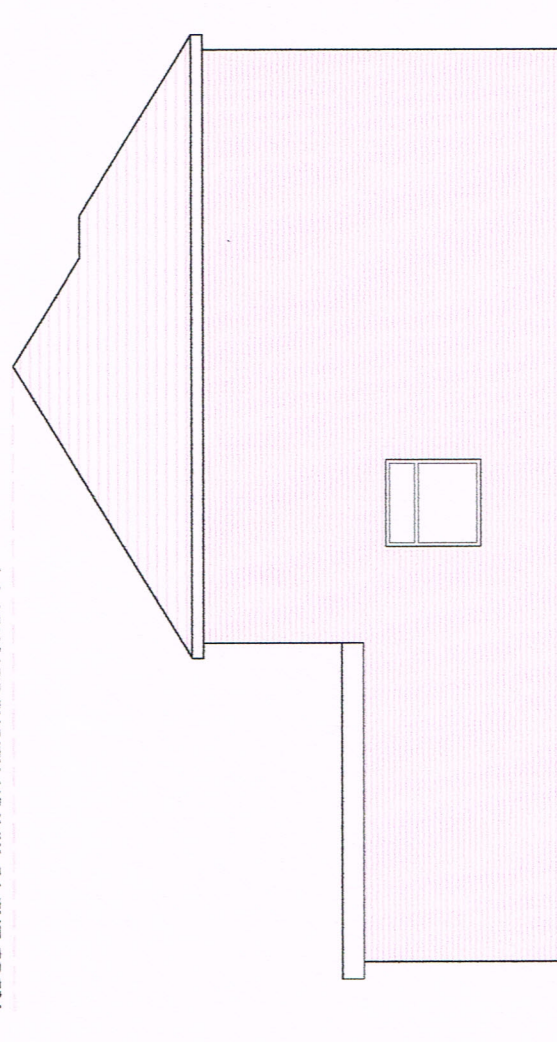


PROPOSED L SIDE ELEVATION
SCALE 1 : 100

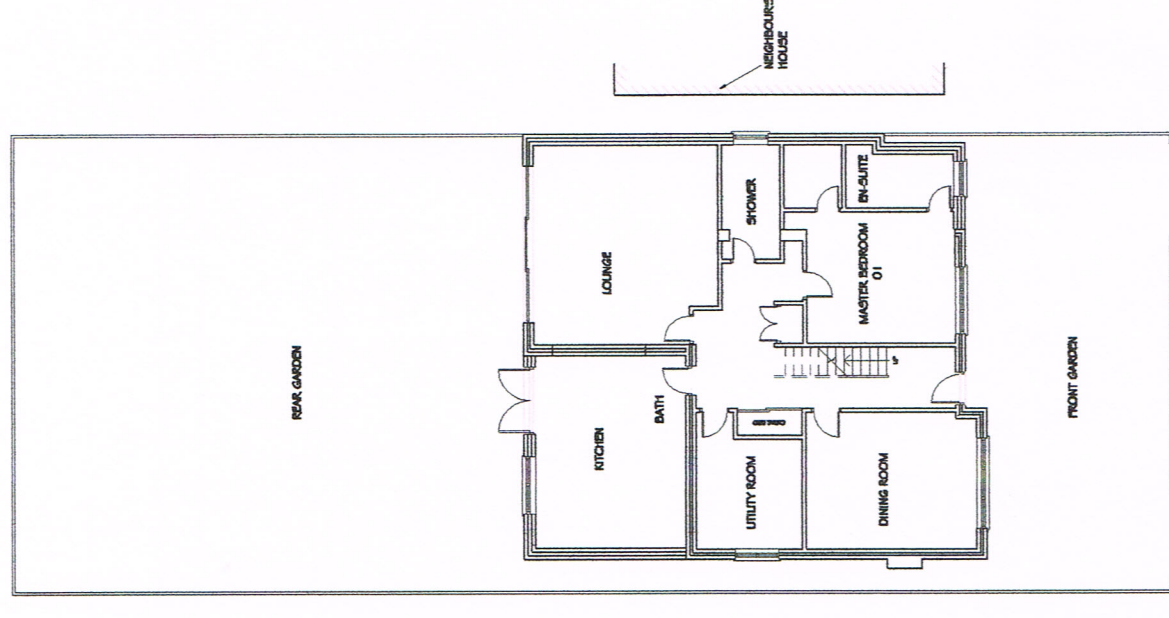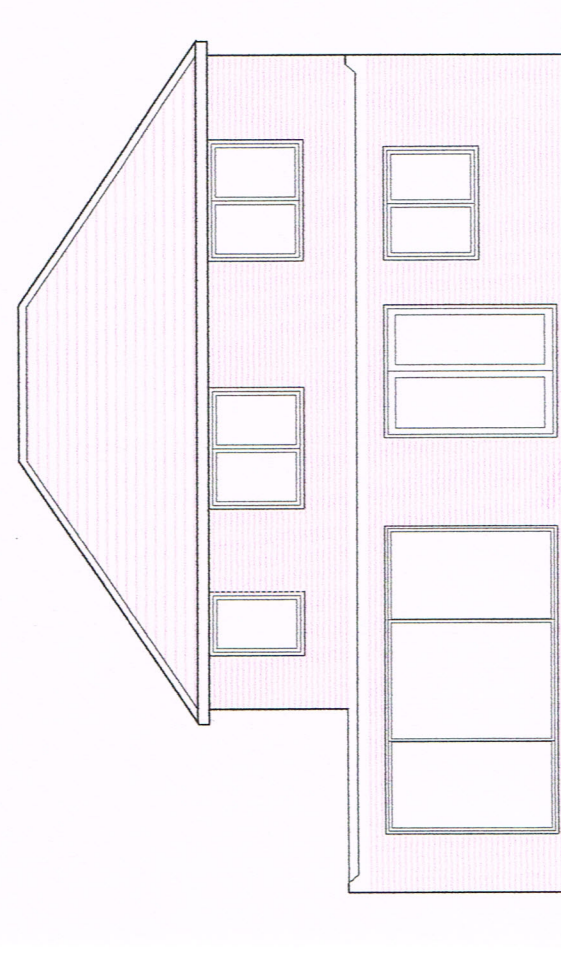


GREAT CENTRAL AVENUE


PROPOSED SITEPLAN
SCALE 1 : 200

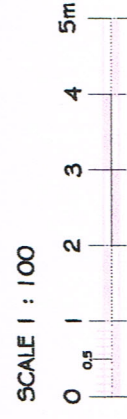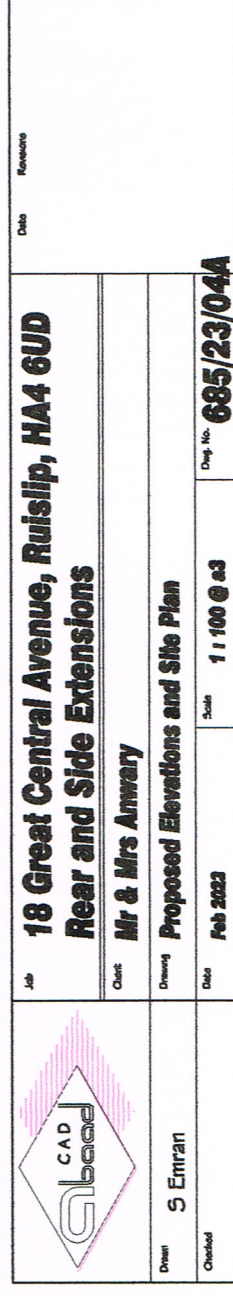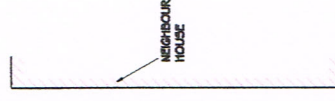


PROPOSED REAR ELEVATION
SCALE 1 : 100

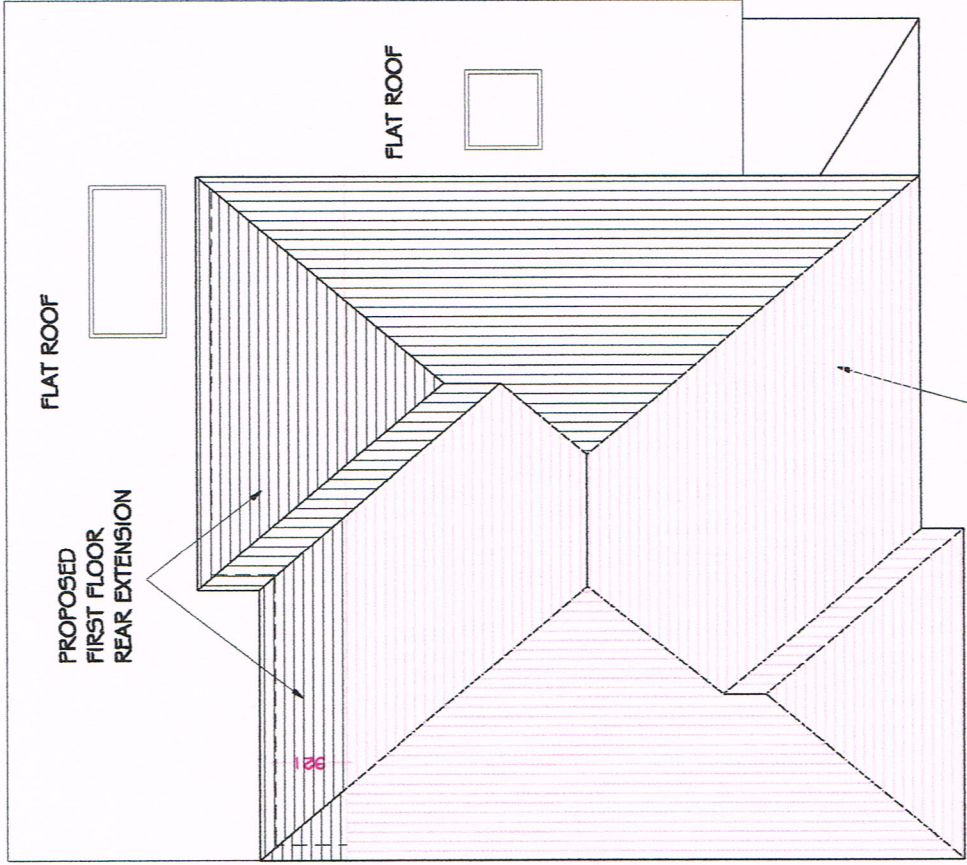


PROPOSED ROOF PLAN
SCALE 1 : 100

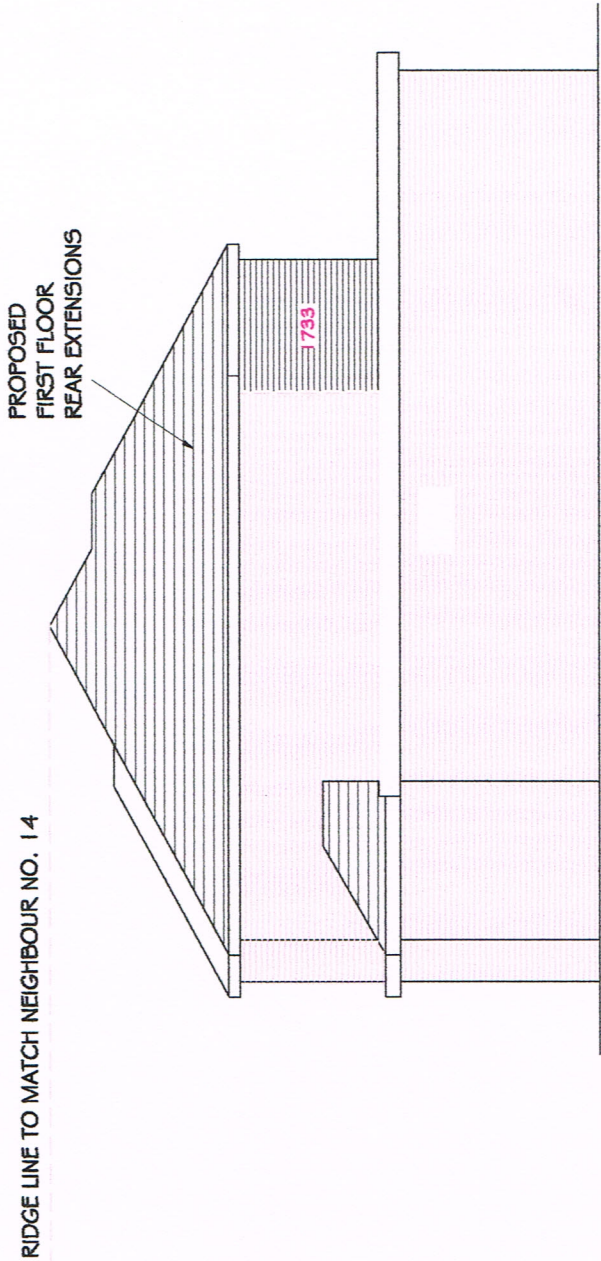


PROPOSED R SIDE ELEVATION
SCALE 1 : 100

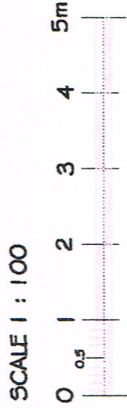


	Job	18 Great Central Avenue, Ruislip, HA4 6UD			Date	Revisions
		First Floor Rear Extension				
	Client	Mr & Mrs Anwar				
	Drawing	Proposed Elevation and Roof Plan				
Drawn	S Emran				Drawn No.	685/23/10A
Checked					Scale	1 : 100 @ A3
					Date	June 2023

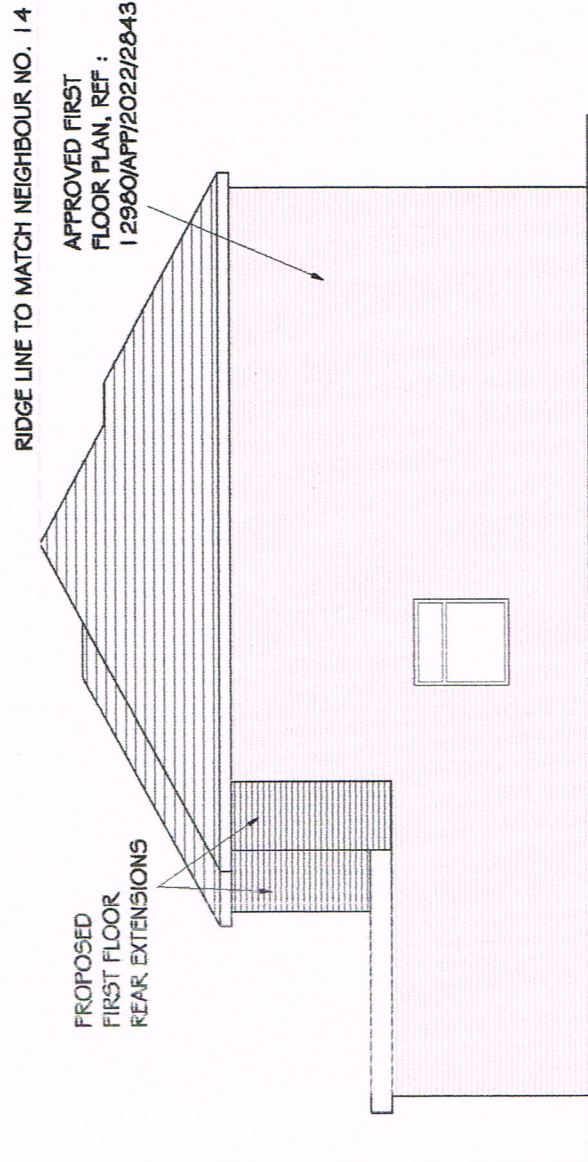

PROPOSED L SIDE ELEVATION
SCALE 1 : 100

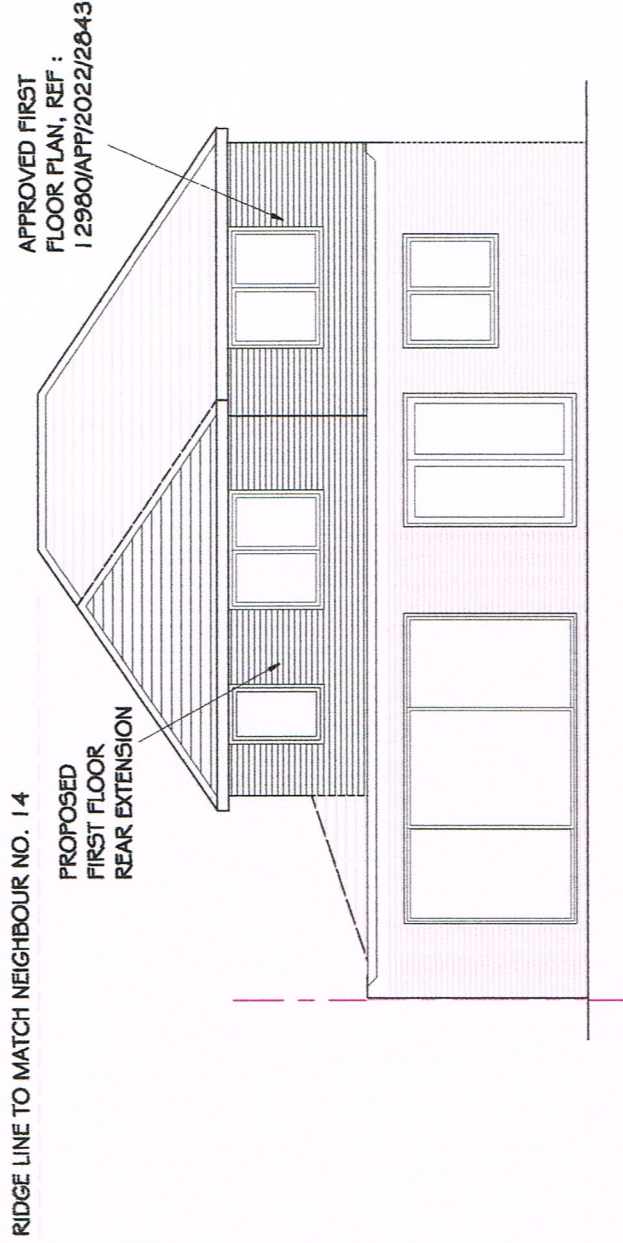

PROPOSED REAR ELEVATION
SCALE 1 : 100

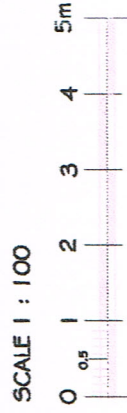

	Job	18 Great Central Avenue, Ruislip, HA4 6UD			Date	Revisions
		First Floor Rear Extension				
	Client	Mr & Mrs Anwar				
	Drawing	Proposed Elevations				
Drawn	5 Enran	Scale	1 : 100 @ a3	Drawn No.	685/23/11A	
Checked		Date	June 2023			