



RIDGE LINE TO MATCH NEIGHBOUR NO. 14

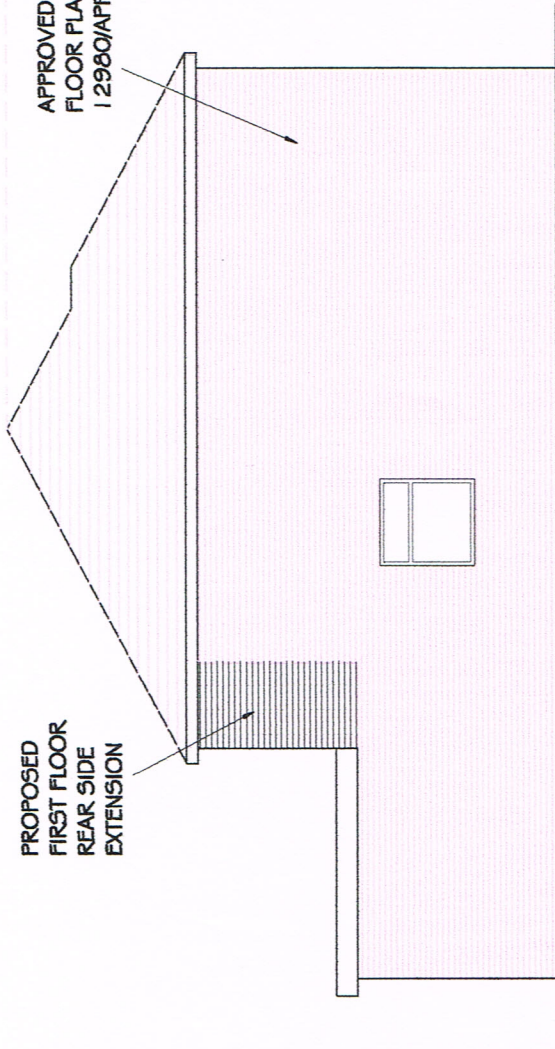


PROPOSED L SIDE ELEVATION
SCALE 1 : 100


RIDGE LINE TO MATCH NEIGHBOUR NO. 14

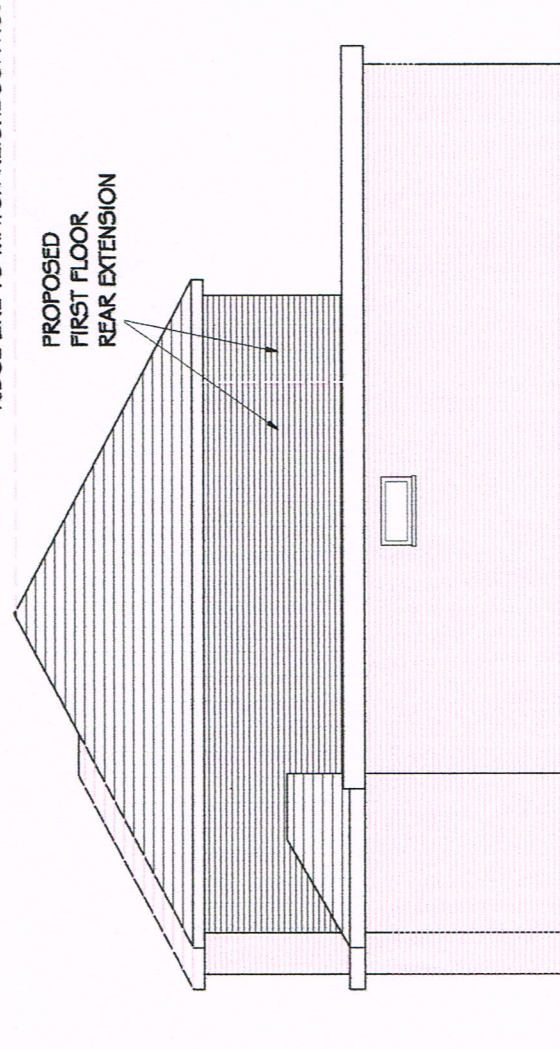

PROPOSED R SIDE ELEVATION
SCALE 1 : 100

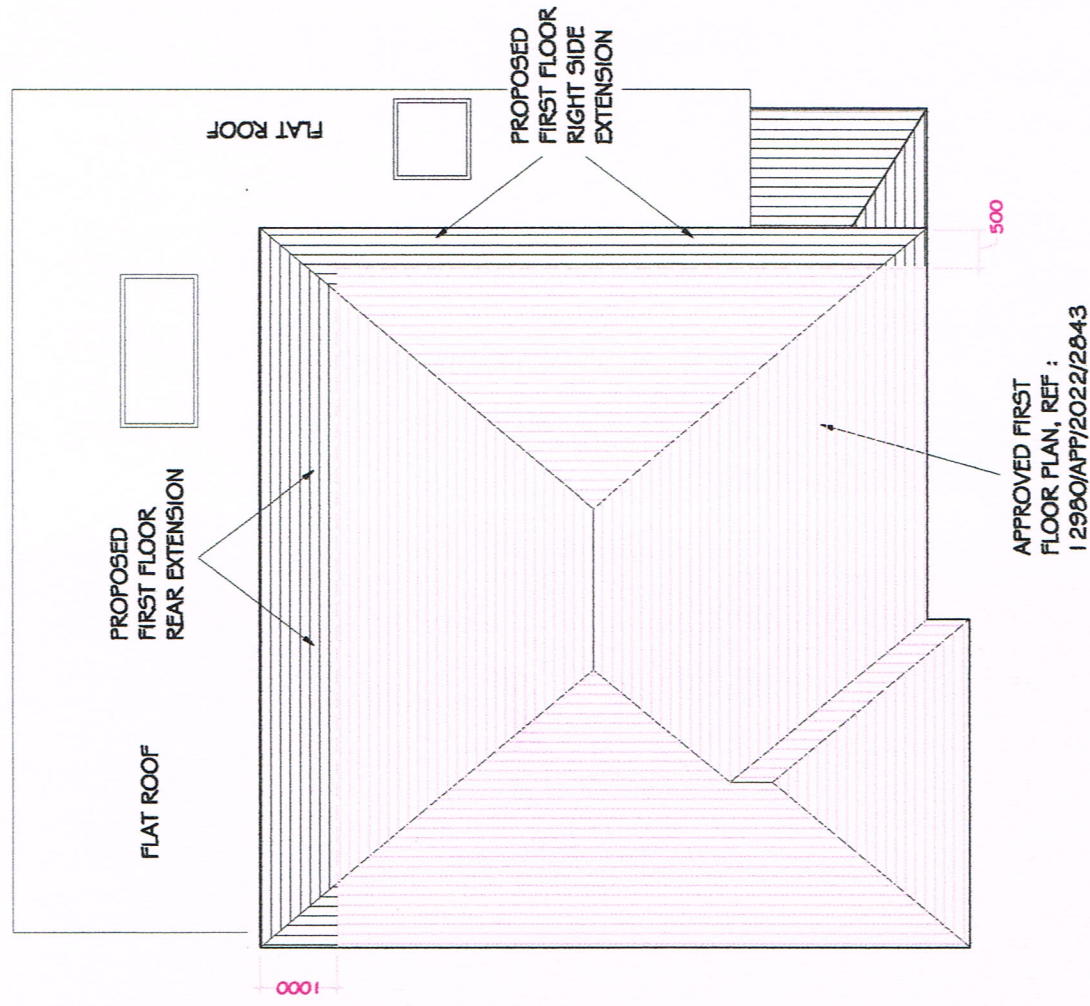

PROPOSED ROOF PLAN
SCALE 1 : 100

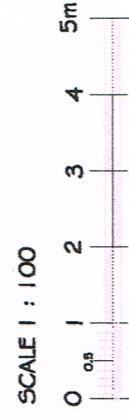

	Job	18 Great Central Avenue, Ruislip, HA4 6UD			Date	Revised
	Client	Mr & Mrs Anwar				
	Drawing	Proposed First F Elevations and Roof Plan				
	Drawn	S Emran	Scale	1 : 100 @ a3	Dep. No.	685/23/08A
Checked			Date	March 2023		