




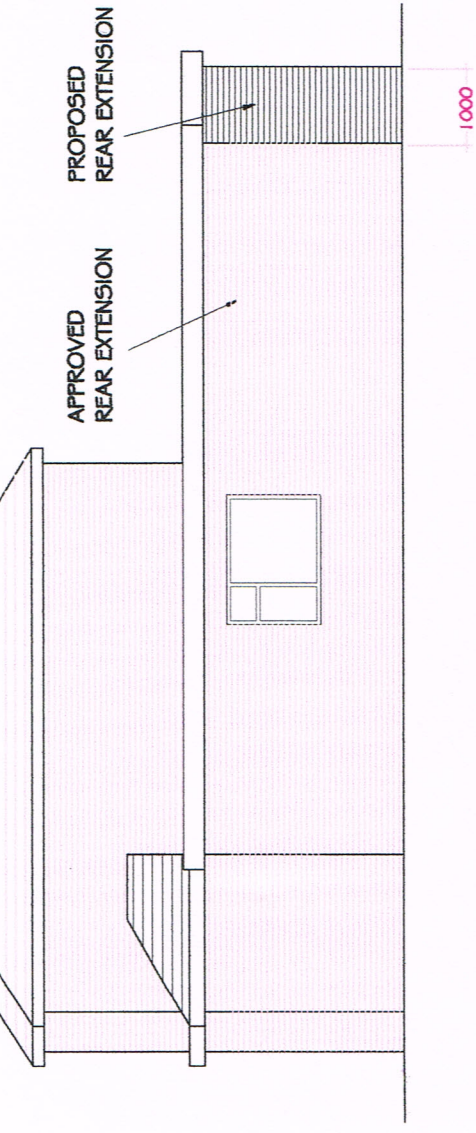



PROPOS
SCALE 1 : 100

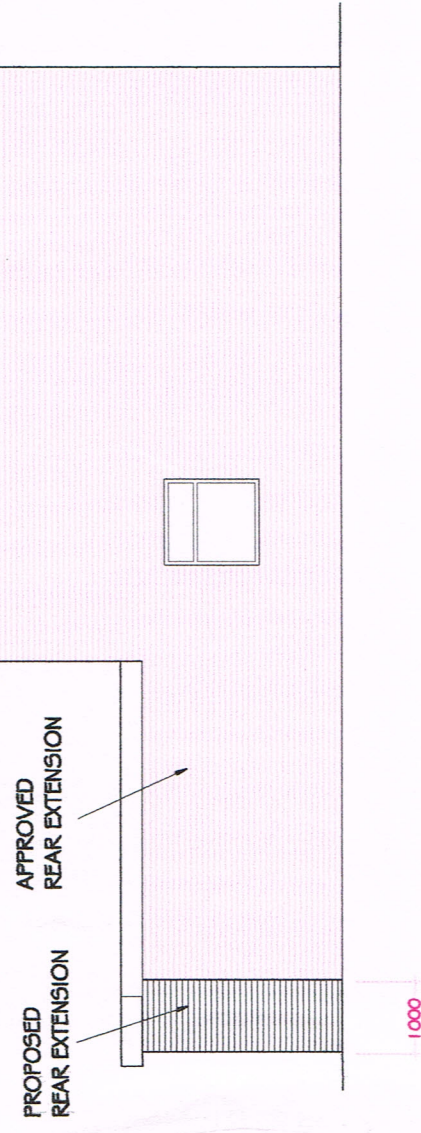

PROPOS
SCALE 1 : 100

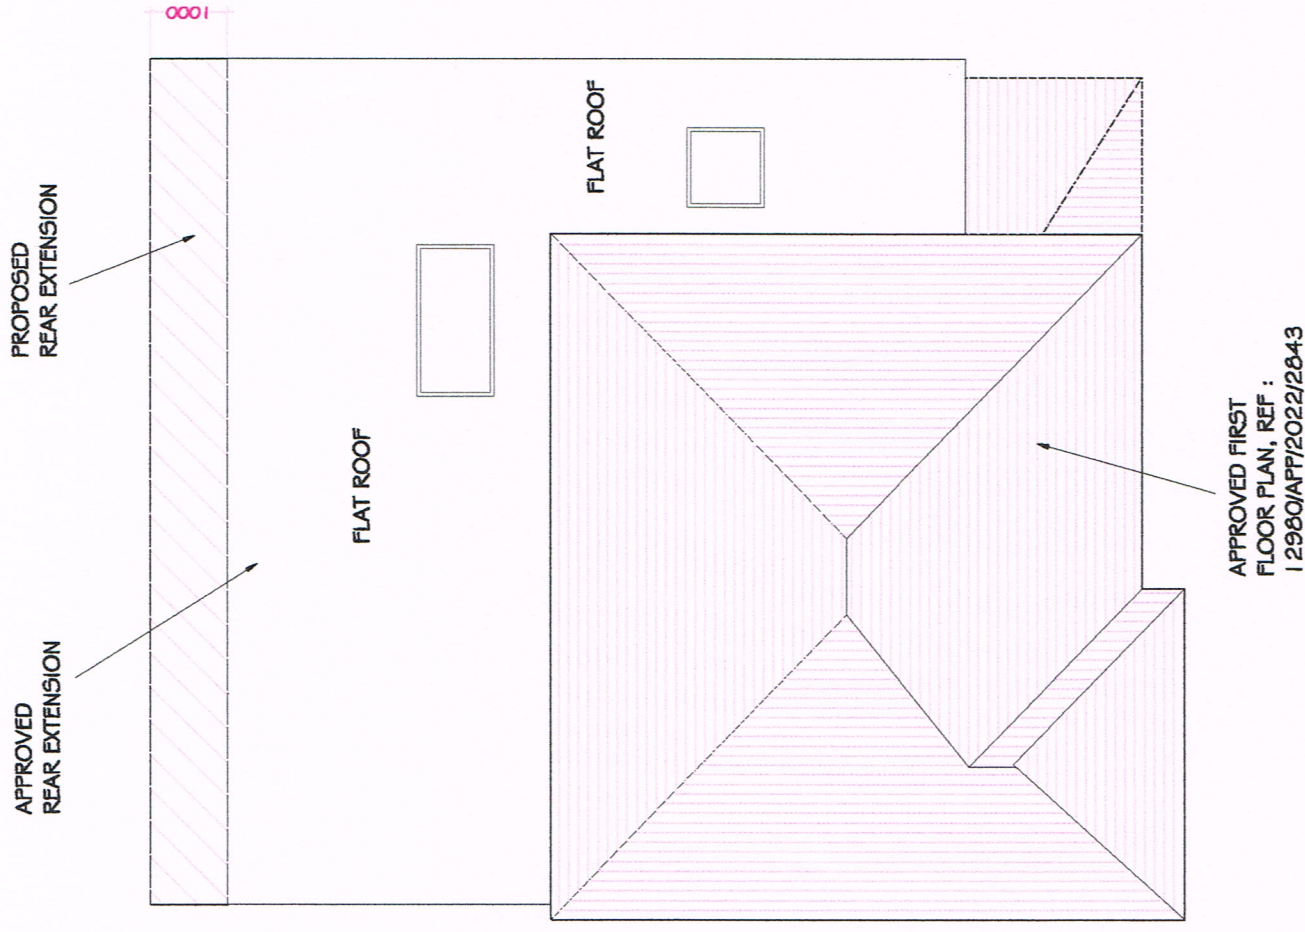

PROPOSED
SCALE 1 : 100

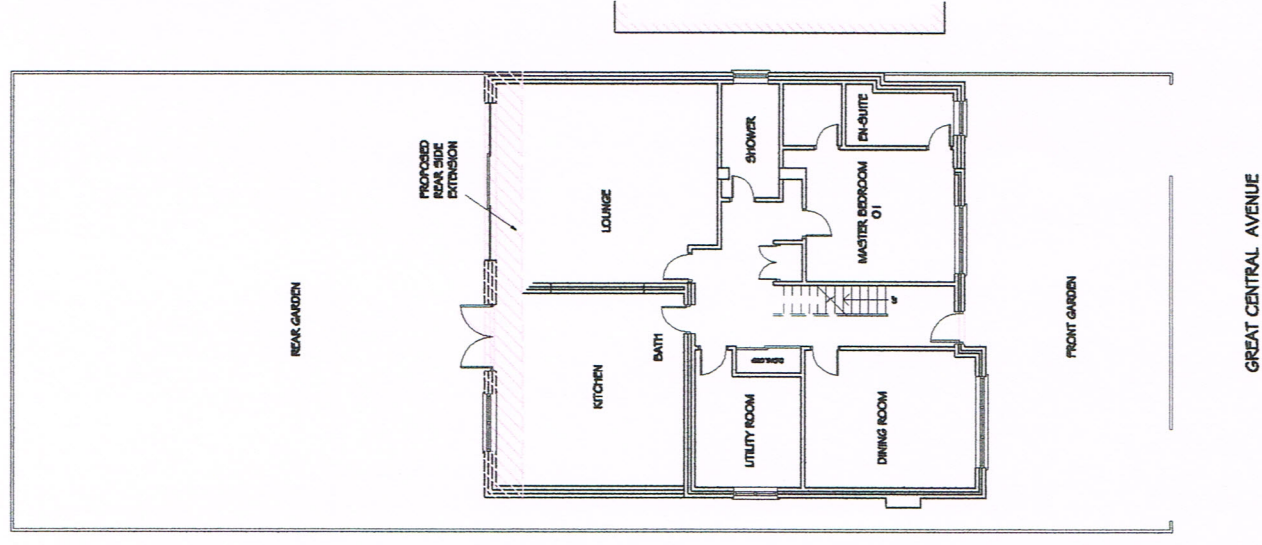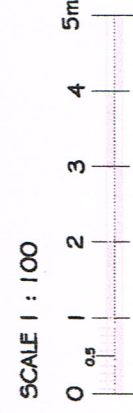

PROPOS
SCALE 1 : 200

	Job	18 Great Central Avenue, Ruislip, HA4 6UD Ground Floor Rear Extension				Date	Revision
	Client	Mr & Mrs Anwar					
	Drawing	Proposed Roof plan, Elevations and Site Plan					
	Drawn	S Emran	Date	Feb 2023	Scale	1 : 100 @ a3	Deep No. 685/23/06A
	Checked						